



NO.	REVISIONS


A With-in-the-Walls Remodel for:
KROGER STORE #GA-414
4355 WASHINGTON ROAD, EVANS, GEORGIA 30809

INTERIOR FINISH PLAN & SCHEDULES


COPYRIGHT
© 2014 D&E DOLLAR & FEVERS ARCHITECTURE, INC. ALL RIGHTS RESERVED. THIS DRAWING IS THE PROPERTY OF D&E DOLLAR & FEVERS ARCHITECTURE, INC. AND IS TO BE USED ONLY FOR THE PROJECT AND LOCATION SPECIFICALLY IDENTIFIED HEREON. ANY REPRODUCTION OR TRANSMISSION OF THIS DRAWING WITHOUT THE WRITTEN PERMISSION OF D&E DOLLAR & FEVERS ARCHITECTURE, INC. IS STRICTLY PROHIBITED.

COPYRIGHT

ISSUE DATE: JANUARY 29, 2018
PROJECT NO: 217156
SHEET NUMBER: **11.4**

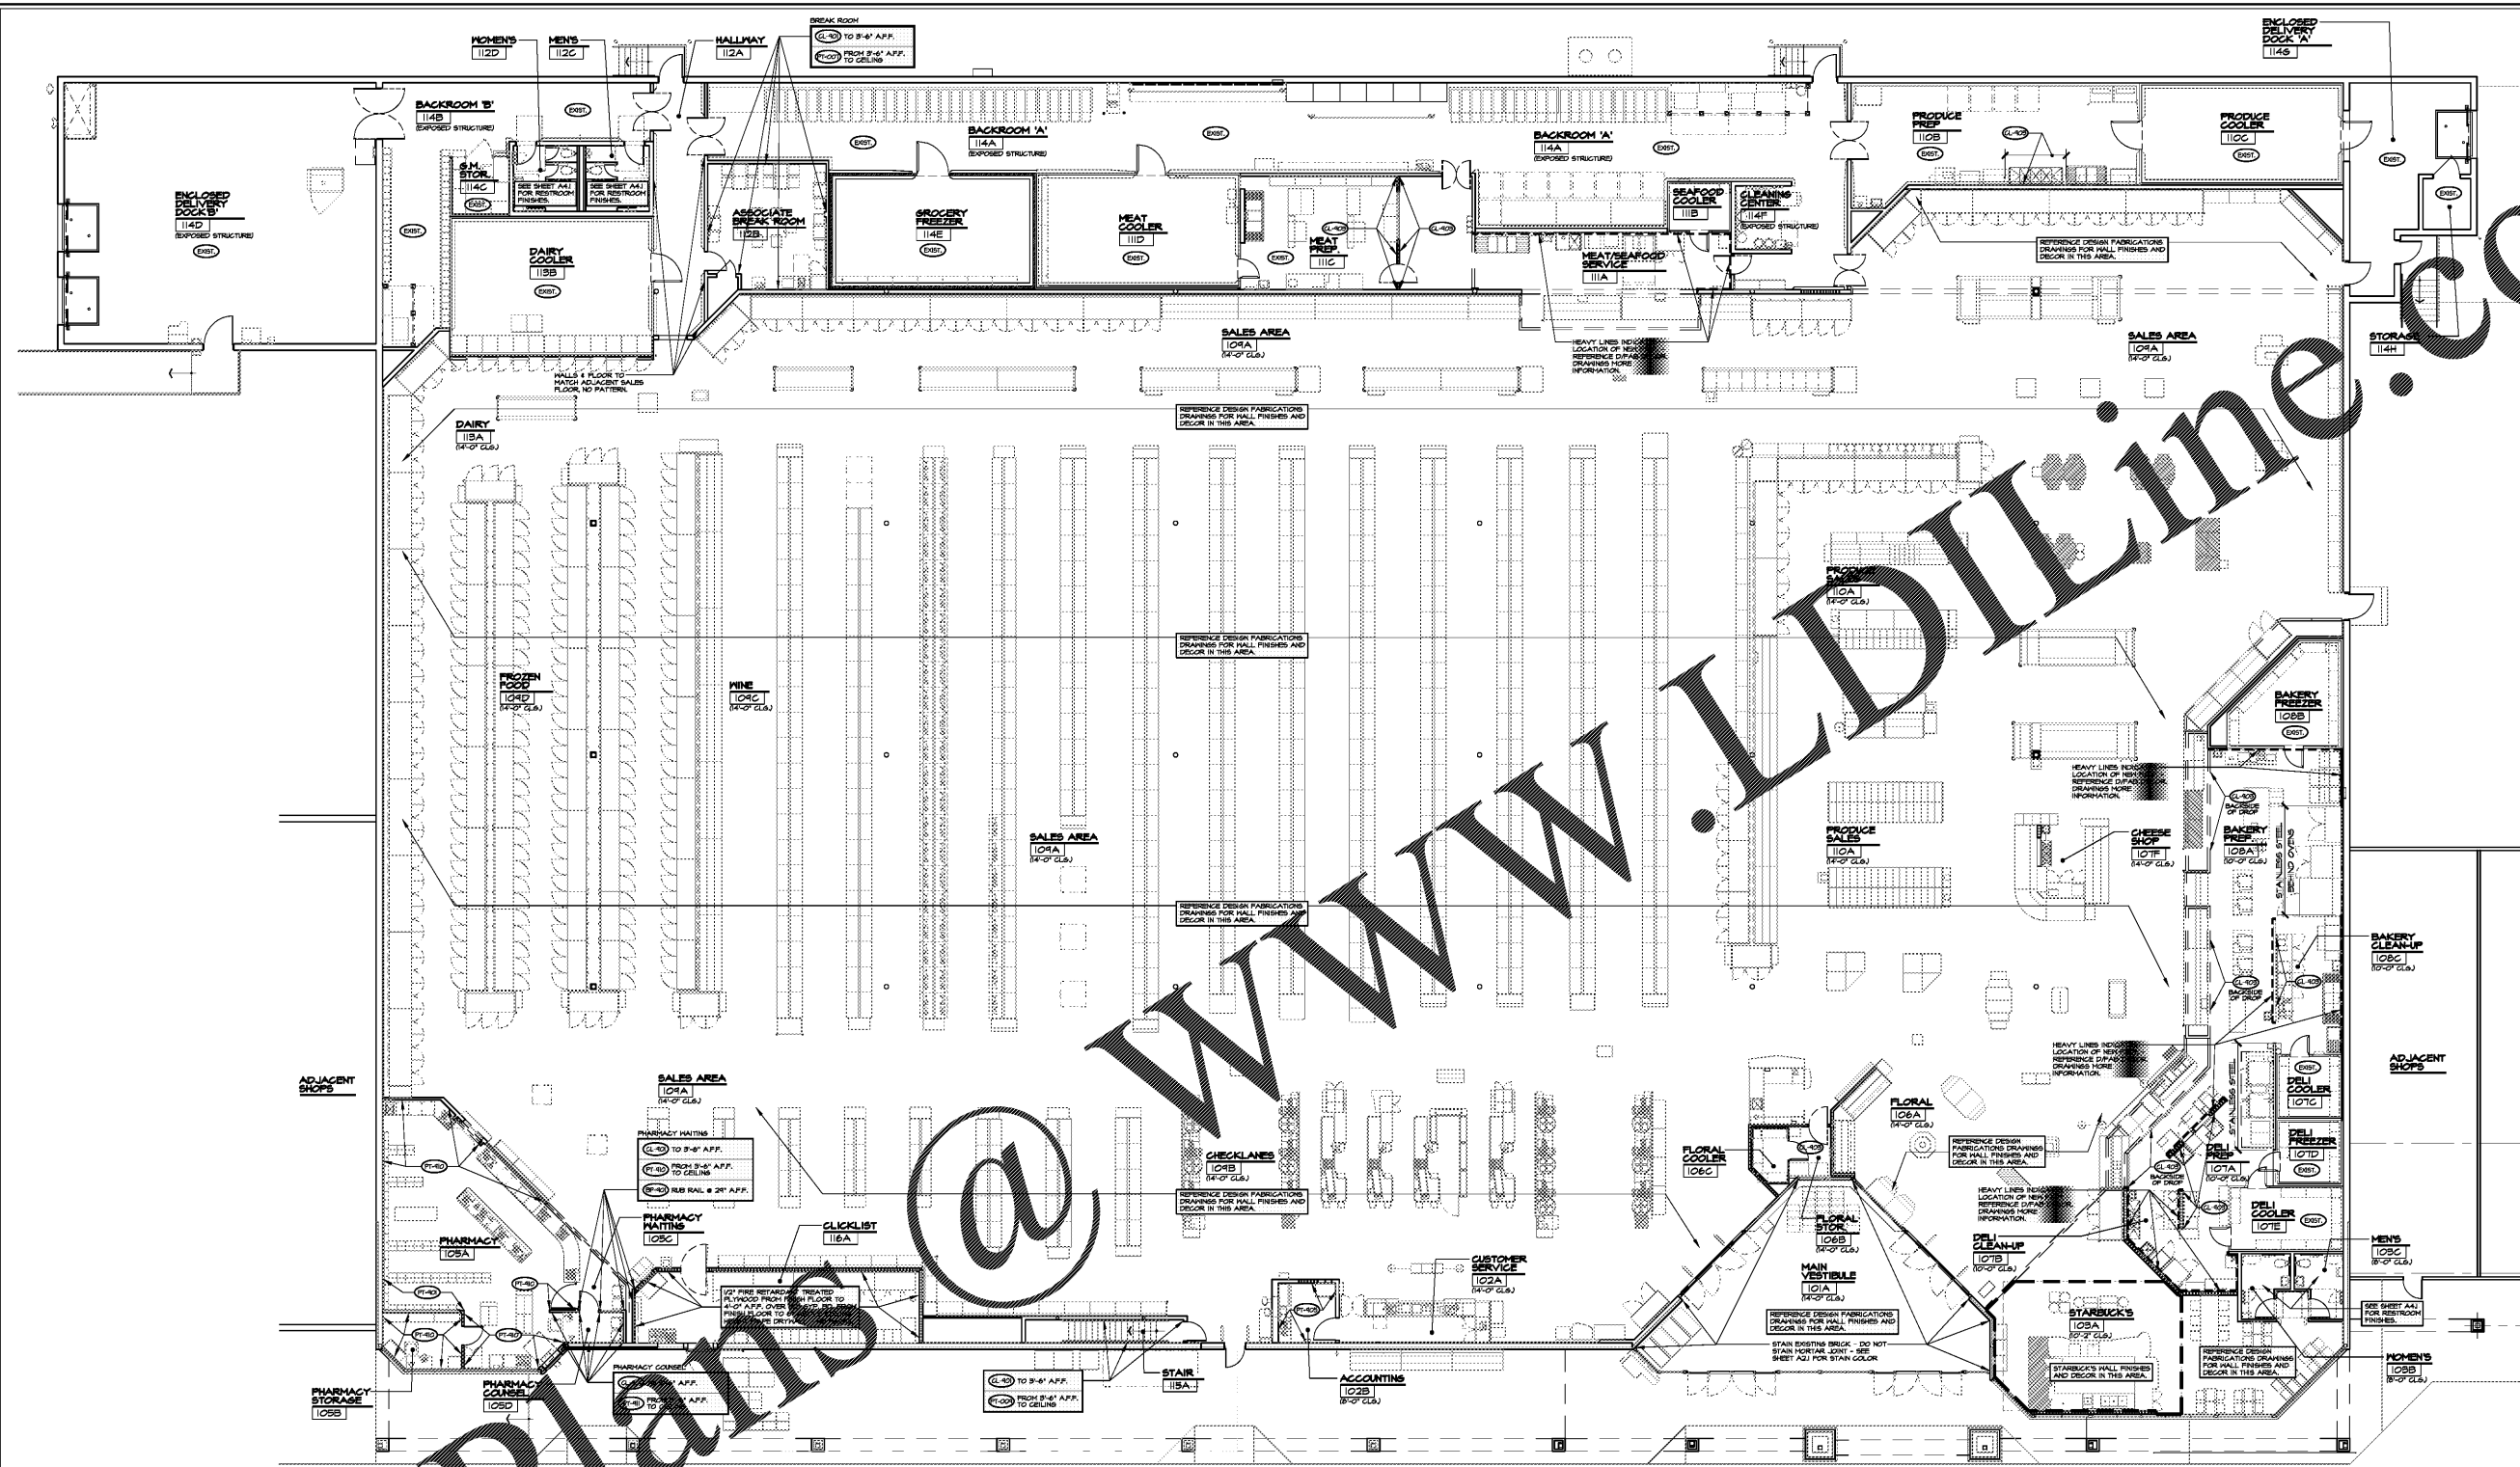

INTERIOR FINISH PLAN
SCALE: 3/32" = 1'-0"

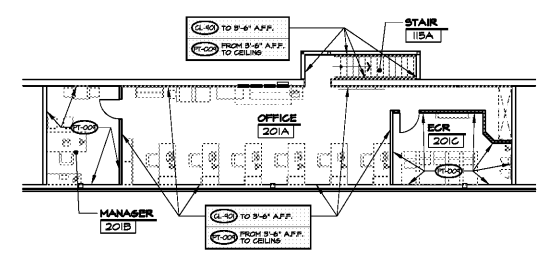

ELEVATED OFFICE FINISH PLAN
SCALE: 3/32" = 1'-0"

WALL FINISH SCHEDULE					
TYPE	DWS. REF.	MANUF.	NUMBER	PATTERN / COLOR	PURCHASED / INSTALLED BY
PT - PAINT	PT-00	SHERWIN WILLIAMS	SN 6654	SUPRISE AMBER	S.C. / S.C.
	PT-00S	SHERWIN WILLIAMS	SN 6073	PERFECT GREIGE	S.C. / S.C.
	PT-02	SHERWIN WILLIAMS	SN 1123	COLONY BUFF	S.C. / S.C.
	PT-02S	SHERWIN WILLIAMS	SN 6710	MELANGE GREEN	S.C. / S.C.
	PT-10	SHERWIN WILLIAMS	SN 1011	NATURAL CHOICE	S.C. / S.C.
	PT-11	SHERWIN WILLIAMS	SN 6700	DAYBREAK	S.C. / S.C.
CL - CLADDING	CL-10	MARLITE ARTIZAN FRP	5408	MONTEREY SAND	S.C. / S.C.
	CL-10S	KEMLITE	---	PEBBLE SURFACE/ WHITE	S.C. / S.C.
	BP-10	McGUE	#601	GREENGUARD 2 DARK PUTTY	NATIONAL ACCOUNT

- GENERAL NOTES:**
- PAINT COLUMNS PT-02 - COLONY BUFF.
 - ALL ELECTRICAL PANEL DOORS & JUNCTION BOX COVER PLATES THAT ARE EXPOSED TO CUSTOMER VIEW PAINTED TO MATCH ADJACENT WALL FINISH. DO NOT PAINT DOORS AND PLATES NOT NORMALLY EXPOSED TO CUSTOMER VIEW.
 - INSTALL 1/2" THICK BEVELED EDGE STAINLESS STEEL PLATES ON FLOOR JUNCTION BOX ACCESSIBLE.
 - PAINT INTERIOR WALL AT DOCK COMPACTOR CHUTE DOOR & LEAST 4' TO EITHER SIDE OF CHUTE OPENING & FROM BOTTOM FLOOR TO 8'-0" A.F.F. WITH BLACK EPOXY PAINT.
 - RE-FRIM ALL RELOCATED OR EXISTING CASES AND REPLACE ANY DAMAGED END PANELS AND KICK PLATES.
 - INSTALL CL-10S - VORY FRP. ON BACK SIDE (EMPLOYEE SIDE) OF HANGING PARTITIONS IN DELI, BAKERY, MEAT, & SEAFOOD SERVICE/ PREP AREAS.
 - THE GENERAL CONTRACTOR TO PROVIDE SCHEDLER SYSTEMS, TERMINATION AND CORNER PROFILES - REFERENCE SPECIFICATIONS.
 - REFERENCE D/FAB DECOR DRAWINGS IN THIS DRAWING SET FOR BAKERY/DELI AND MEAT/SEAFOOD CERAMIC WALL TILE COLOR & SIZE.
 - REFERENCE SPECIFICATION SECTIONS - '01 61 12 - GENERAL INTERIOR FINISHES AND COLORS' & '01 61 13 - DECOR INTERIOR FINISHES AND COLORS - BANNER' FOR MORE FINISH INFORMATION.
- DECOR NOTES:**
- STENCIL TRANSPARENCIES FOR PROJECTING ON THE WALLS ARE INCLUDED IN THIS TAKEOFF AND WILL BE PROVIDED BY YOUR DECOR VENDOR. TRACING AND PAINTING THE STENCILS IS BY YOUR DECOR INSTALLER OR PAINT CONTRACTOR.
 - THE GENERAL CONTRACTOR TO SUSPEND NEW DECOR ELEMENTS AND LIGHTING FIXTURES WITH UNI-STRUT.
 - THE GENERAL CONTRACTOR TO PROVIDE ESCUTCHEON PLATES FOR CABLE PENETRATION AT ACOUSTICAL CEILING TILE.

Order Plans @ www.LDOnline.com