




A SEATING/ STARBUCKS/ ENTRY
SCALE: 3/16" = 1'-0"

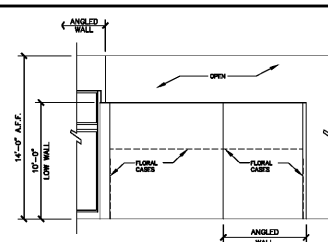


B FLORAL
SCALE: 3/16" = 1'-0"

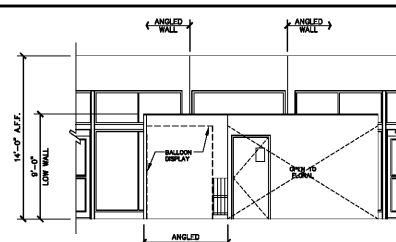


C FLORAL
SCALE: 3/16" = 1'-0"

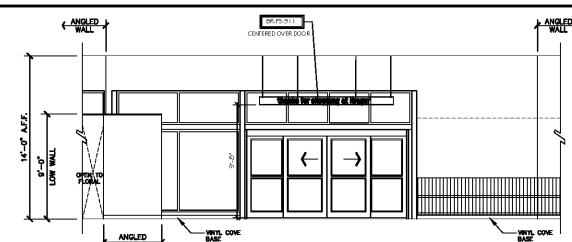


D EXIT
SCALE: 3/16" = 1'-0"

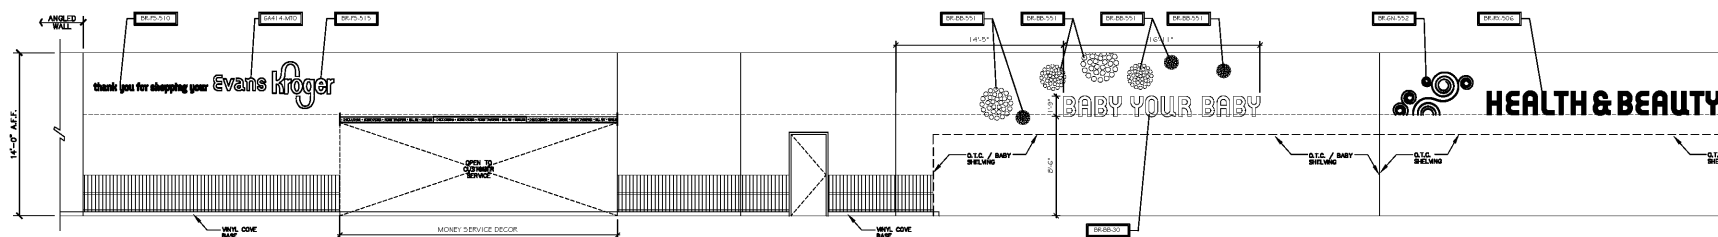


E FRONT OF STORE/ BABY/ OTC
SCALE: 3/16" = 1'-0"

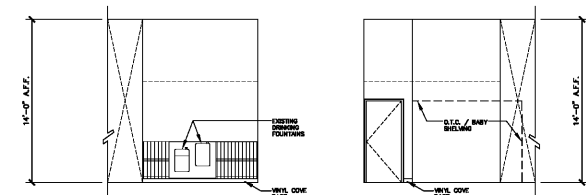


F CUSTOMER SERVICES
SCALE: 3/16" = 1'-0"

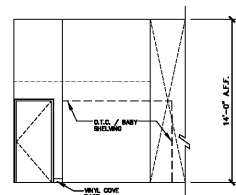


G BABY/ OTC
SCALE: 3/16" = 1'-0"

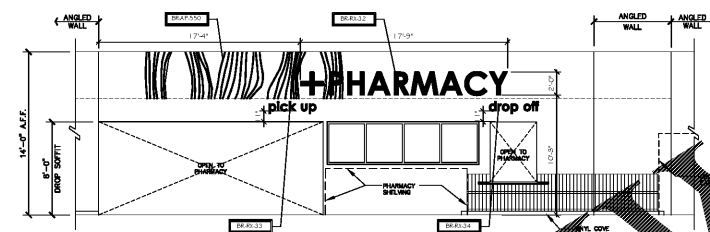


H PHARMACY
SCALE: 3/16" = 1'-0"

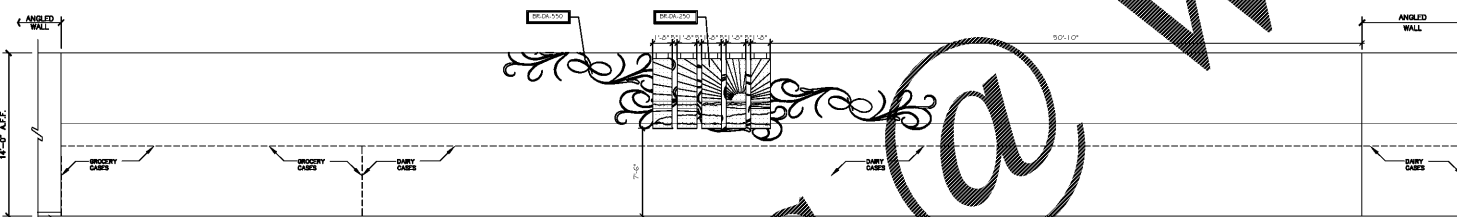


J FROZEN FOODS/ DAIRY
SCALE: 3/16" = 1'-0"

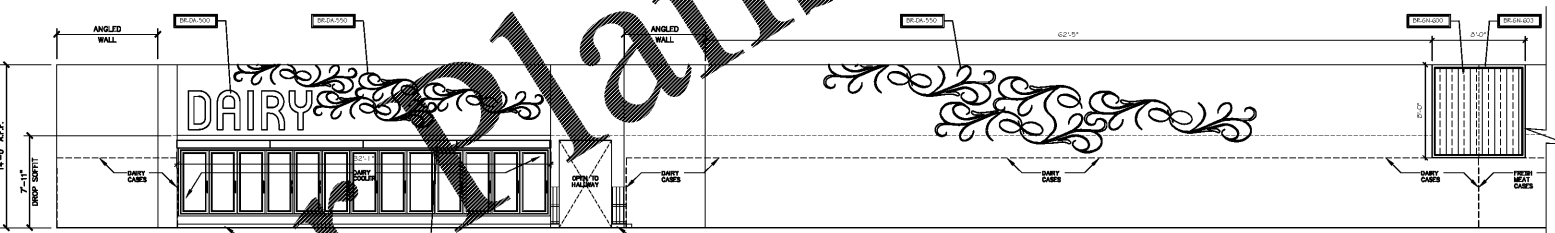

K DAIRY
SCALE: 3/16" = 1'-0"

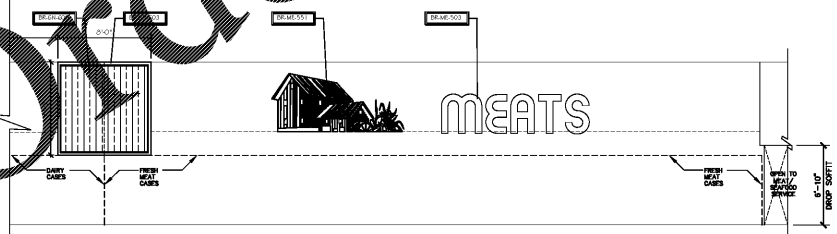

L MEATS
SCALE: 3/16" = 1'-0"

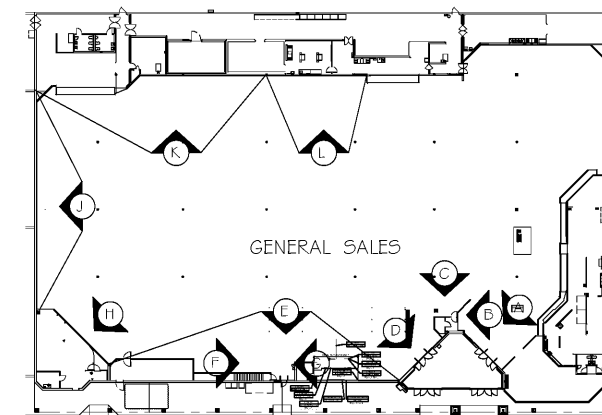

KEY PLAN
NT5

MISCELLANEOUS DECOR/FINISH NOTES:

1. FIELD VERIFY ALL WALL DECOR DIMENSIONS PRIOR TO INSTALLATION. BRING ANY MAJOR DISCREPANCIES TO IMMEDIATE ATTENTION OF CLIENT PROJECT MANAGER.
2. WOOD TRIM AND OPEN CEILING STRUCTURE ARE NOT PAINTED. PAINT COLOR TO BE DETERMINED BY CLIENT. IF STORE IS AN EXPANSION OR RENOVATION, PAINT TO MATCH EXISTING.
3. CEILING BRACKETS, & HVAC DUCTS THAT ARE ABOVE THE LIGHT LINE ARE NOT PAINTED.
4. PAINT HVAC PARALLEL TO AND ATTACHED TO WALLS TO MATCH ADJACENT WALL COLOR.
5. REMODELS: PAINT ALL MECHANICAL DUCTS THAT ARE ENTIRELY BELOW THE MAIN SALES AREA LIGHTING AND WITHIN 20" OF A WALL FT-900 IF MECHANICAL DUCT THAT IS WITHIN 20" OF WALL AND MECHANICAL TO BE BOTH ABOVE AND BELOW THE MAIN SALES LIGHTING. PAINT COLOR WILL TRANSITION 2' ABOVE LIGHTS, ABOVE TRANSITION LINE PAINT TO MATCH EXISTING.
6. PAINT ALL MECHANICAL DUCTS THAT ARE ABOVE TRIM 20" FROM WALL.
7. MARKERFACE: DO NOT PAINT ANY MECHANICAL DUCTS OR PIPING.
8. ALL HVAC WALL GRILLES TO BE PAINTED TO MATCH SURROUNDING WALL BACKGROUND COLOR (FIELD), UNLESS OTHERWISE NOTED.
9. REFER TO ARCHITECTURAL DRAWINGS FOR LAY IN CEILING COLOR AND COLUMN COLOR.
10. ALL PAINTABLE DOORS VISIBLE TO CUSTOMERS TO BE PAINTED (FIELD) UNLESS OTHERWISE NOTED.
11. ALL WALL PAINT FINISHED FROM FINISH FLOOR TO BE EGGSHELL. STENCIL PAINT FINISHES TO BE PUR.
12. END OF THE REND AND OUTSIDE CORNERS TO RECEIVE SCULPTURE STRIPS. REFER TO ARCHITECTURAL SPECIFICATIONS.
13. ALL CORRIDORS TRAVELLED BY OR VISIBLE TO CUSTOMERS (STOCKROOMS OR RESTROOMS) TO RECEIVE WALL BRUSH AND CORNERS TO 12" OF P.F. AND PAINT FROM 3/8" A.F.F. TO CEILING OR ROOF DECK. REFER TO FINISH ELEVATIONS FOR WALL FINISHES.
14. ALL FRONT, BACK AND UNDERSIDE OF SOFFIT TO BE PAINTED. COLOR AS INDICATED ON THE PANEL. IF COLOR IS NOT INDICATED, COORDINATE WITH HRO-DEF-PH.
15. COLUMN BRUSH INFORMATION TO BE FOUND IN ARCHITECTURAL FINISH SPECIFICATIONS.
16. HANG ALL DECOR AT 8'-0" A.F.F. TO BOTTOM OF DECOR UNLESS NOTED OTHERWISE ON FINISH ELEVATIONS.
17. REFER TO ARCHITECTURAL CONSTRUCTION DRAWINGS FOR WALL AND FLOOR FINISHES IN BACK ROOMS, STOCK ROOMS, CONFERENCE ROOMS, OFFICES, AND ANY OTHER SPACES NOT VISIBLE TO CUSTOMERS.
18. DECOR INSTALLATION CONTRACTOR TO SUPPLY AND INSTALL PAINT FOR STENCILED WALL DECOR BRUSH STRIPS. FINISHES PROVIDED BY DECOR MANUFACTURER. DECOR INSTALLATION CONTRACTOR TO FINISH EQUIPMENT NECESSARY TO PROJECT TRANSFERRING DECOR WALL AT THE SITES SPECIFIED ON THE FINISH ELEVATIONS.
19. KROGER PROJECT MANAGER TO COORDINATE FINAL LOCATION OF SUSPENDED DECOR WITH VENDORS TO AVOID BLOWING DECOR AROUND.
20. THE CONTRACTOR RESPONSIBLE FOR THE DECOR INSTALLATION SHALL PROVIDE ALL SUPPORTS, CEILING AND MOUNTING HARDWARE PER DECOR INSTALLATION CONTRACTOR RESPONSIBLE FOR THE DECOR INSTALLATION SHALL FURNISH SUPPORTS, BRACKETS AND HARDWARE TO MATCH BRUSH SURFACE. NOTHING TO BE ATTACHED TO BOTTOM OF ROOF FLOOR OR CEILING SHEET. ALL ATTACHMENTS OR CROSS MEMBERS FOR ATTACHMENT MUST BE FROM THE TOP CHORD OF JOIST.
21. PAINT NON-SUSPENDED DECOR PANTS VISIBLE TO CUSTOMERS IN SERVICE PREP AREAS TO MATCH ADJACENT TILE OR CEILING COLOR.
22. PROVIDE A INSTALL & MAKE TRIM AROUND FITTING ROOM ENTRY OPENINGS AND TOP OF WALLS. FINISH TO MATCH ADJACENT TILE OR CEILING COLOR.

colfab
DESIGN FABRICATIONS
EAST MANASSAS AVENUE
SUITE 100
MANASSAS, VA 20108
P: 703.241.4807
F: 703.241.4800
E: design@colfab.com

COPYRIGHT © 2017
ALL DRAWINGS AND DESIGNS ARE THE SOLE PROPERTY OF DESIGN FABRICATIONS, INC. THESE DRAWINGS ARE NOT TO BE COPIED WITHOUT WRITTEN CONSENT FROM DESIGN FABRICATIONS, INC. THESE DRAWINGS WERE PREPARED EXCLUSIVELY FOR THIS PROJECT. IT IS ILLEGAL FOR UNAUTHORIZED PERSONS TO USE THESE DRAWINGS OR DESIGNS FOR ANY OTHER PROJECT.
DO NOT SCALE DRAWINGS- USE FIGURED DIMENSIONS ONLY.

DECOR ELEVATIONS

PROJECT NAME: KROGER GA-414
PROJECT LOCATION: 4355 WASHINGTON RD. EVANS, GA

ISSUED FOR: 80% REVIEW
DATE: 01/26/18

NO. REVISED BY DATE

NO.	REVISED BY	DATE
1	XXX	XXX
2		
3		
4		
5		
6		
7		
8		
9		
10		
11		
12		
13		
14		
15		
16		
17		
18		
19		
20		
21		
22		

SCALE: 3/16" = 1'-0"
JOB NO: 1711-03
SHEET # 12.3

Order Plans @

WWW.LDILine.com