

NO.	REVISIONS

A With-in-the-Walls Remodel for:  
**KROGER STORE #GA-414**  
4355 WASHINGTON ROAD, EVANS, GEORGIA 30809

**FEEDER DIAGRAM**

**COPYRIGHT**  
All drawings, specifications and data herein are the property of D&E Architects, Inc. and shall remain the property of D&E. No part of this drawing may be reproduced or transmitted in any form or by any means, electronic, mechanical, photocopying, recording, or by any information storage and retrieval system, without the prior written permission of D&E Architects, Inc.


**COPYRIGHT**

ISSUE DATE: JANUARY 29, 2018

PROJECT NO: 217156 / 17098

SHEET NUMBER  
**E-6.2**

KEVIN E. NORRIS  
ELECTRICAL ENGINEER  
5819 WALLWOOD ROAD  
KNOXVILLE, TN 37912  
PHONE: (615) 584-2088

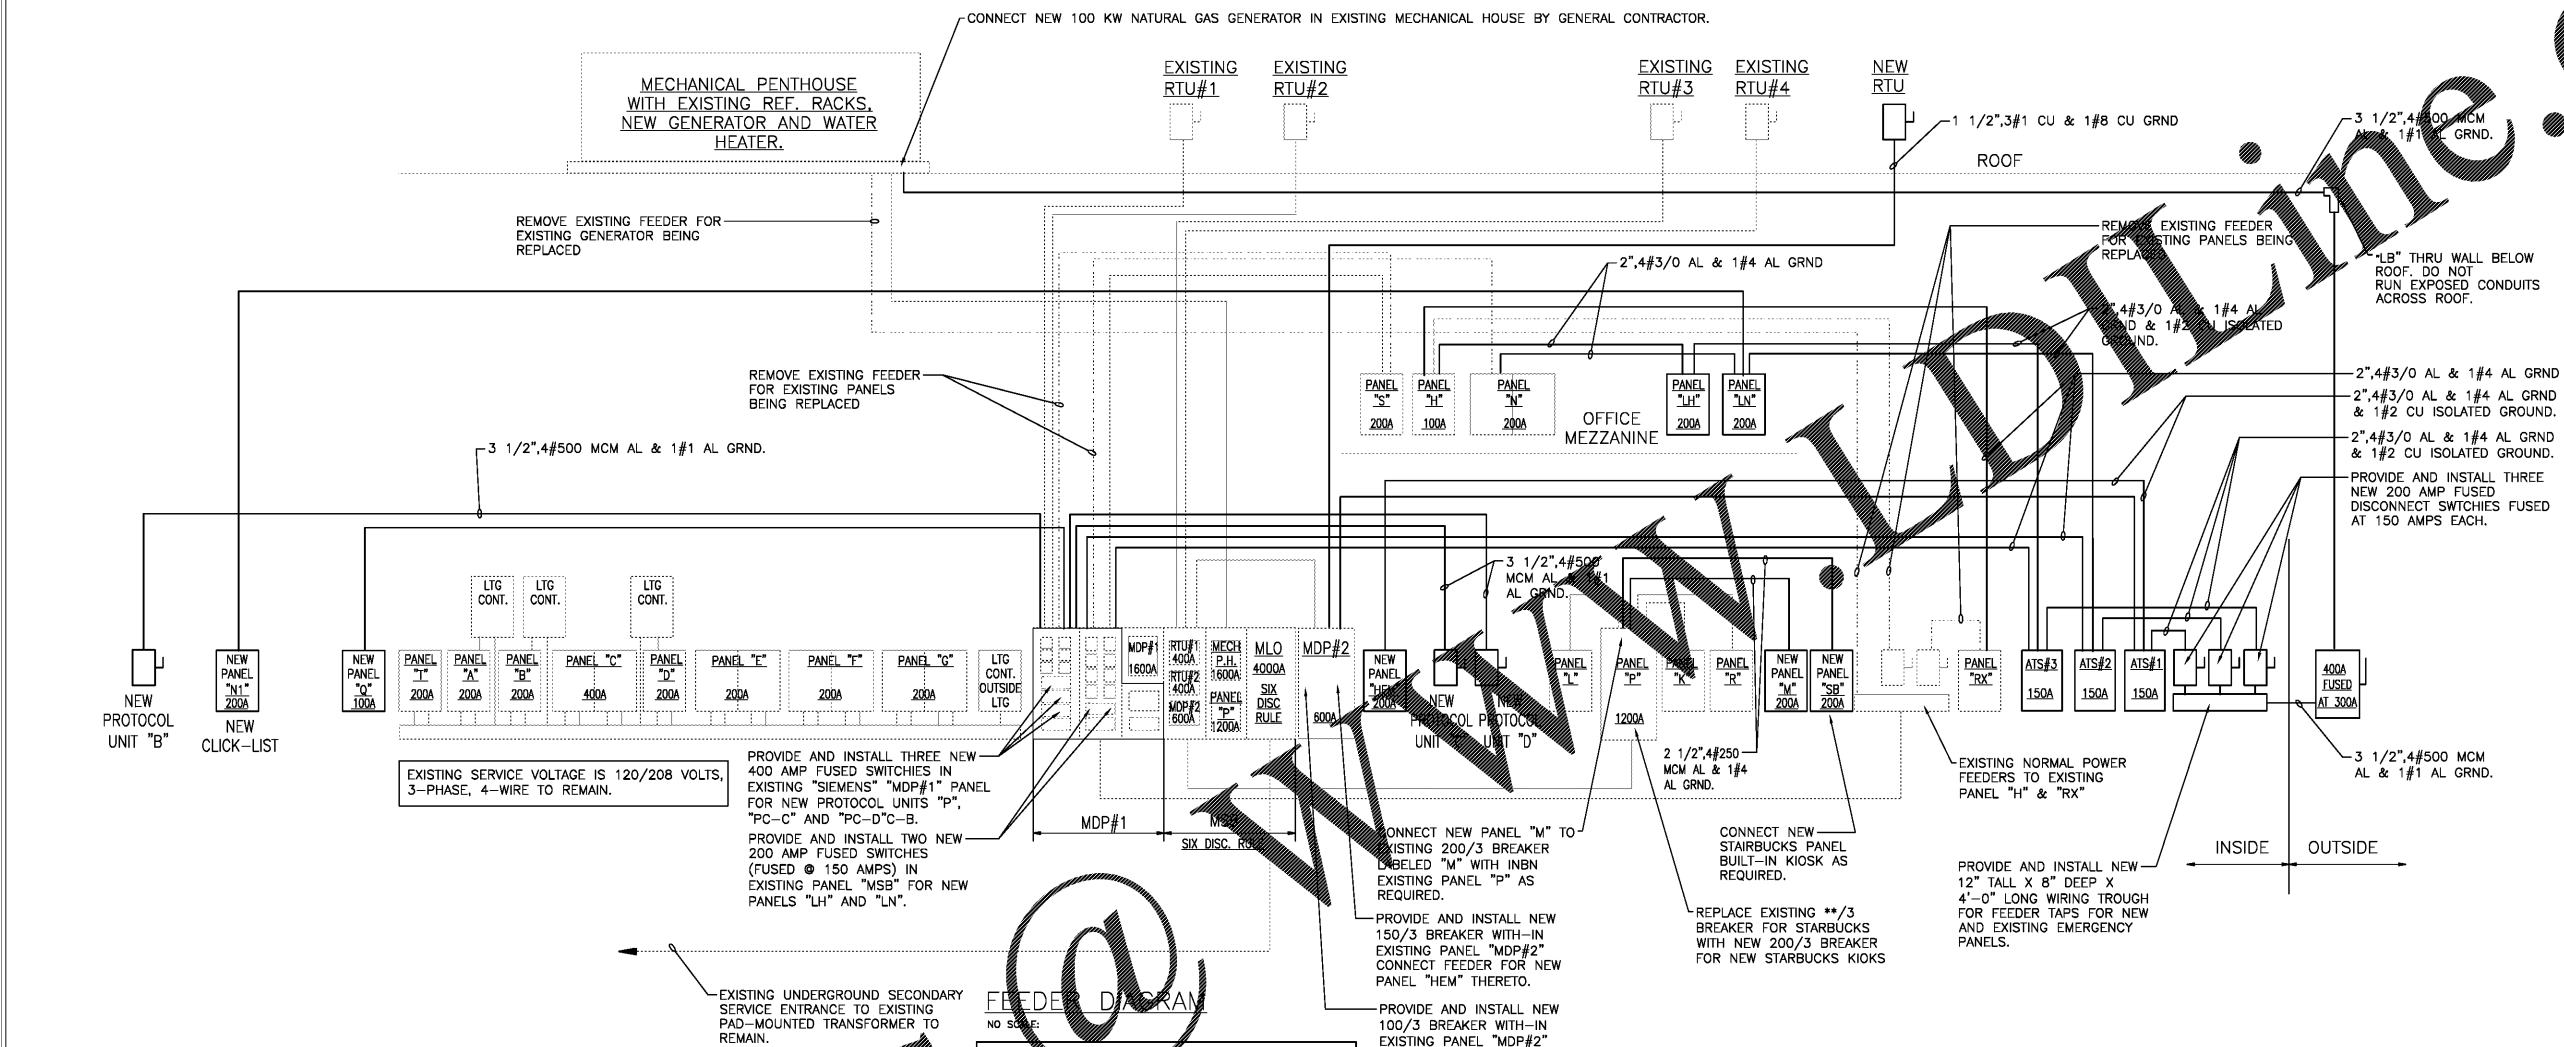

**FEEDER DIAGRAM**  
NO SCALE:

**FEEDER DIAGRAM NOTES:**

- UNLESS NOTED OTHERWISE ALL EXISTING FEEDERS ARE EXISTING UNLESS NOTED OTHERWISE.
- UNLESS NOTED OTHERWISE ALL EXISTING PANELS ARE MANUFACTURED BY "SIEMENS" TO REMAIN.

Order Plans @