


Order Plans @ WWW.WWJOnline.com

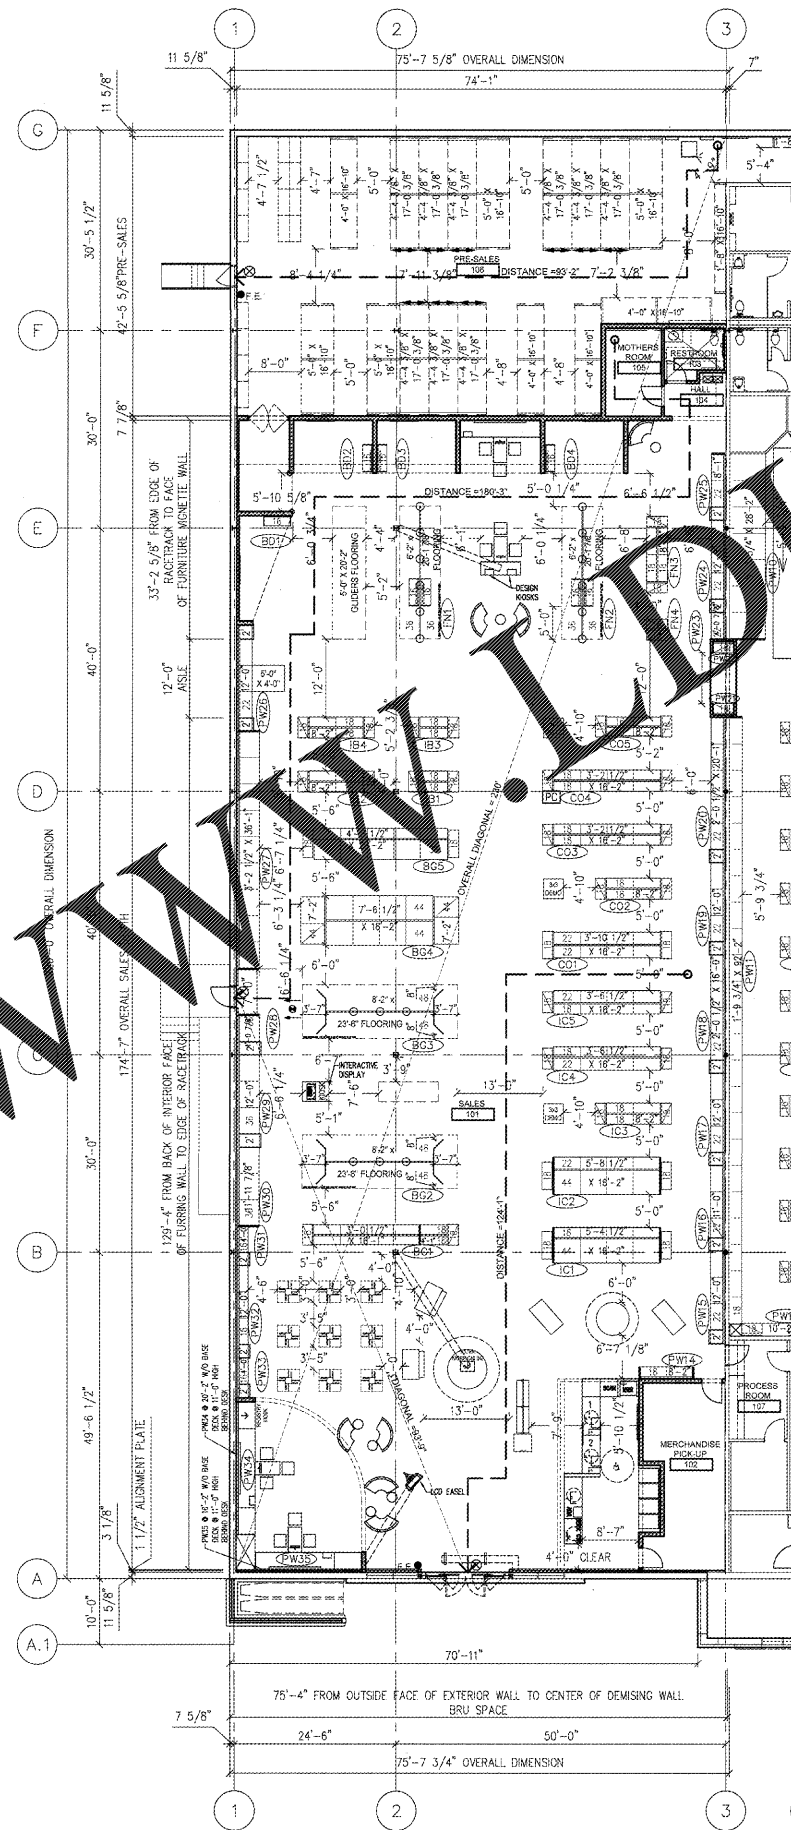

**LEGEND**

- EMERGENCY EXIT LIGHT FIXTURE W/ LED ILLUMINATION AND BATTERY BACK-UP. SEE ELECTRICAL DWGS.
- F.E. WALL MOUNTED 10LB. FIRE EXTINGUISHER, PROVIDED AND INSTALLED PER NFPA 10. BADGER, MODEL - 510M (UL RATING 4-A-B-C) WITH OPTIONAL UB-10 METAL BRACKET.
- EMERGENCY 2X4 FLUORESCENT FIXTURE
- EMERGENCY LINEAR FLUORESCENT FIXTURE
- EMERGENCY COMPACT FLUORESCENT FIXTURE
- EXIT SIGN

- NOTES:**
- GC SHALL INSTALL TACTILE EXIT SIGNAGE (O.S.I.) AT LATCH SIDE OF EACH EXIT DOOR. SEE DETAIL 10A402.
  - PER CODE, SPRINKLED BUILDING TRAVEL DISTANCE SHALL NOT EXCEED 250 FEET
  - TRAVEL DISTANCE DOES NOT EXCEED 250 FEET
  - COORDINATE QUANTITY AND FINAL LOCATIONS OF FIRE EXTINGUISHERS WITH LOCAL FIRE OFFICIALS.

**LIFE SAFETY PLAN**  
SCALE = 3/32" = 1'-0"  
PLAN NORTH

**REVISIONS**

No.	Date	Description
01	01/22/18	30% OWNER REVIEW
02	01/22/18	ISSUED FOR PERMITTING

**NO SUBSTITUTIONS SHALL BE ALLOWED UNLESS OTHERWISE NOTED (REFER TO SPECIFICATIONS)**

**DESIGNED FOR: FLORIDA BUILDING CODE, 6TH EDITION (2017).**

**CASCO**  
Architecture & Engineering  
10877 WATSON ROAD  
SAINT LOUIS, MO 63127  
TEL: (314) 821-1100

BID DATE: 01/29/18 PROJECT NO: 918219  
CAD NAME: ZEPHANU PROJECT NO: 918219  
DRAWN BY: JAC CHECKED BY: JAC  
PROTOTYPE

CASCO PROFESSIONAL SERVICES LLC  
LIC #000020342 EXPIRES: 02/28/19  
JAN 29 2018  
PROFESSIONAL OF RECORD  
JAMES C. ZEPHANU  
LIC #000020342 EXPIRES: 02/28/19

**BABIES'R'US**

GLOBAL RESOURCE CENTER  
ONE GEOFFREY WAY  
WAYNE, NJ 07470  
(973) 817-5550

THIS DRAWING IS THE EXCLUSIVE PROPERTY OF TOYS 'R' US. THE INFORMATION SHOWN MAY NOT BE USED NOR THE DRAWINGS REPRODUCED WITHOUT PERMISSION OF TOYS 'R' US.

Location  
**LAKELAND, FLORIDA**  
3770 US HIGHWAY 96 NORTH 33509

Drawing Title  
**LIFE SAFETY PLAN**

Scale AS NOTED Date 1/29/18

Sheet No. **A002**