



KEY PLAN
SCALE: 1/32" = 1'-0"

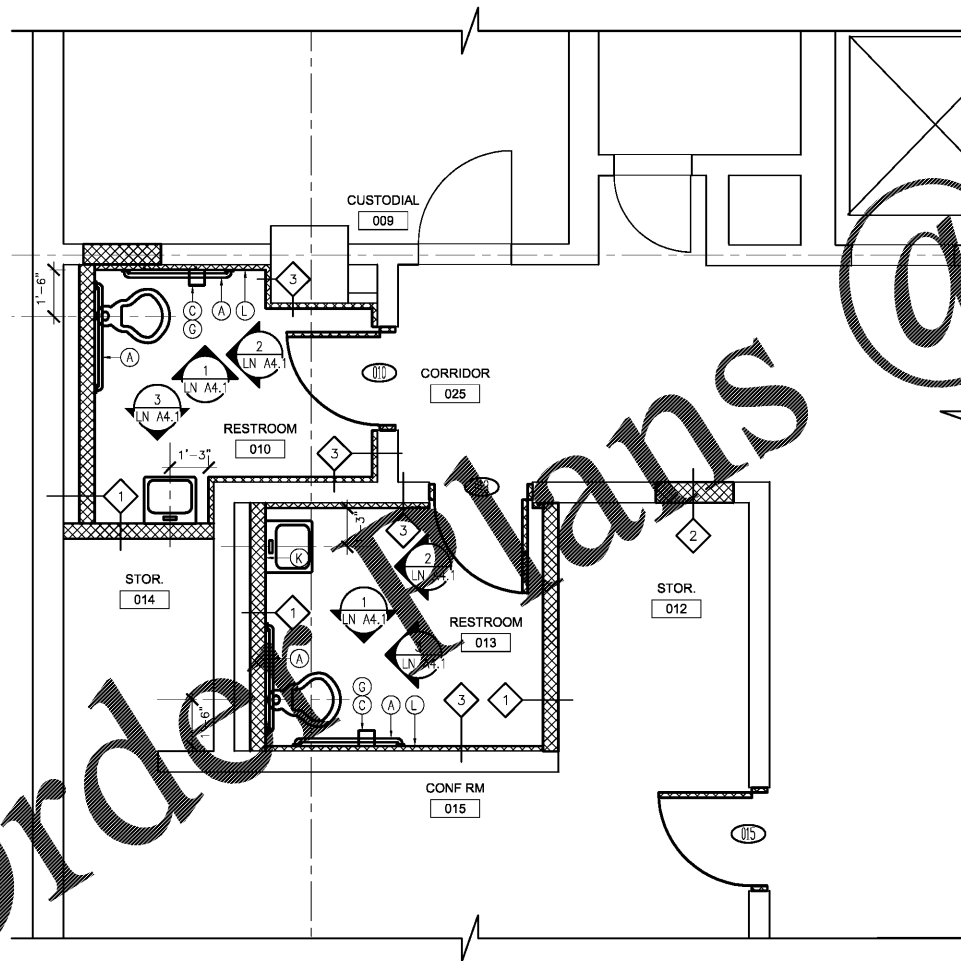

LIBRARY NORTH LOWER LEVEL RESTROOM CONSTRUCTION PLAN
SCALE: 1/4" = 1'-0"

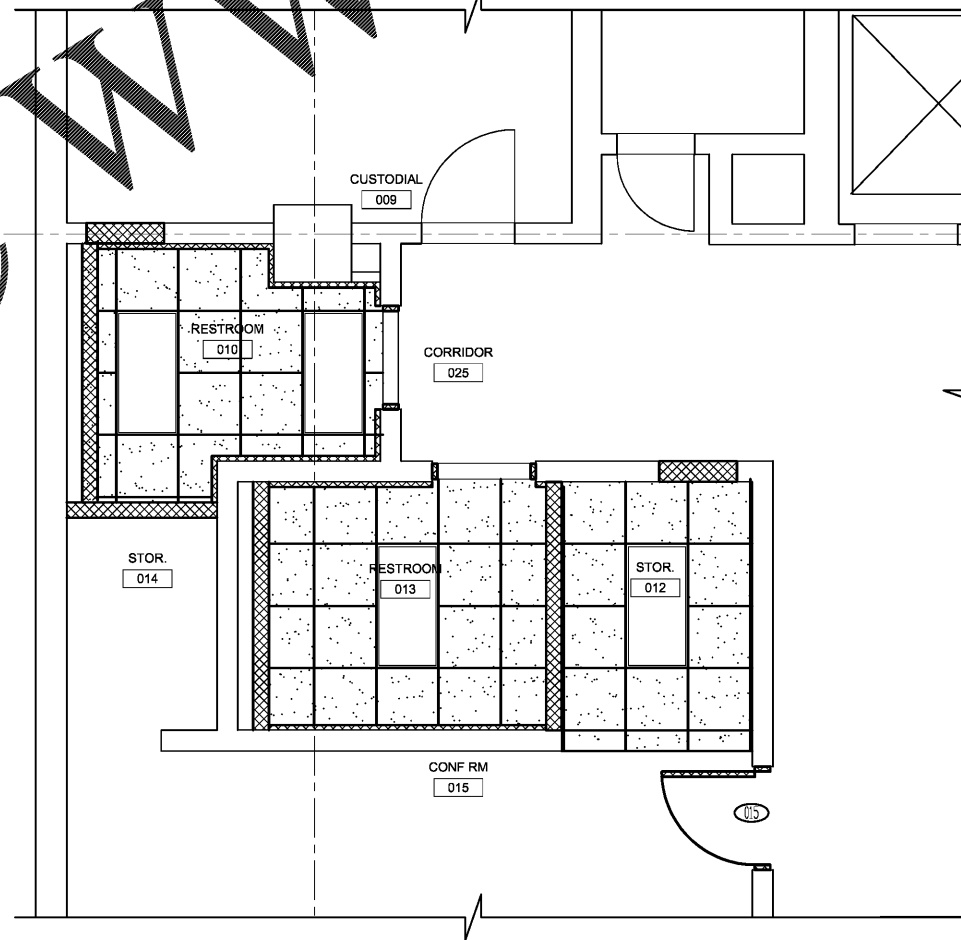


LIBRARY NORTH LOWER LEVEL RESTROOM RCP
SCALE: 1/4" = 1'-0"

WALL TYPES

- 1 5 INCH (NOMINAL) GYPSUM WALL BOARD PARTITION
ONE LAYER 5/8 INCH THICK INTERIOR FIBER REINFORCED GYPSUM PANELS ON EACH SIDE OF 3-5/8 INCH METAL STUDS (20 GAUGE, MINIMUM) SPACED 16 INCHES ON CENTER w/ 3/4" SOUND BATT TERMINATE PARTITION AT STRUCTURAL DECK ABOVE. WHERE TILE IS CALLED FOR, SUBSTITUTE 1 LAYER OF 1/2" CEMENT BACKER BOARD FOR GYPSUM BD. CONTINUE CERAMIC TILE 6" ABOVE CEILING.
- 2 8 INCH C.M.U. PARTITION, ONE HOUR FIRE RATED
8" (NOMINAL) C.M.U., FULL HEIGHT FROM FLOOR SLAB TO UNDERSIDE OF FLOOR SLAB/ROOF DECK ABOVE, CORRESPONDING TO U.L. DESIGN # U905. SEAL ALL OPENINGS WITH APPROVED SEAL OR FIRE-RATED CAULK.
- 3 8 INCH C.M.U. PARTITION, ONE HOUR FIRE RATED
8" (NOMINAL) C.M.U., FULL HEIGHT FROM FLOOR SLAB TO UNDERSIDE OF FLOOR SLAB/ROOF DECK ABOVE.
- 4 FURRING FOR PORCELAIN TILE
7/8" C.M.U. CHANNELS HORIZONTALLY @ 16" O.C. SUBSTRATE w/ 1/2" CEMENT BACKER BOARD FOR NEW PORCELAIN TILE. TILE TO CONTINUE 6" ABOVE CEILING. SAW CUT EXISTING COVE BASE TO ACCOMMODATE NEW FURRING.

LEGEND

- NEW CEILING GRID SYSTEM AND ACOUSTICAL TILES
NOTE: REUSE EXISTING WHERE POSSIBLE
- NEW OR RELOCATED 2'x4' & 2'x2' LIGHTS FOR LAY IN CEILING SYSTEM
- DIFFUSER
- RETURN AIR DISTRIBUTION DEVICE

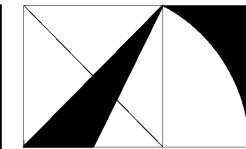


THE ARCHITECTURE GROUP, INC.

381 Virginia St.
Atlanta, GA 30313
Phone: (678) 222-0375
Fax: (678) 222-0384
tag@thearchitecturegroup.com

COPYRIGHT © 2018 BY THE ARCHITECTURE GROUP, INC. ALL RIGHTS RESERVED.

THIS DRAWING MAY NOT BE USED IN ANY MANNER NOR REPRODUCED IN ANY FORM WITHOUT PRIOR WRITTEN CONSENT FROM THE ARCHITECTURE GROUP, INC.

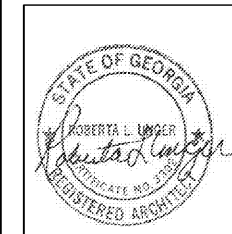

2018 MRRF CAMPUS-WIDE ADA IMPROVEMENTS

PROJECT No. 1GSU-026-18
TAG PROJECT No. 1706

GEORGIA STATE UNIVERSITY
ATLANTA, GEORGIA

NO.	REVISIONS

DATE	2/5/2017
DRAWN BY	MW
CHECKED	MC
APPROVED	BU
SCALE	AS NOTED
PROJECT NUMBER	1706
DRAWING TITLE	

LIBRARY NORTH LOWER LEVEL RESTROOM CONSTRUCTION PLAN & RCP

DRAWING NUMBER

LN A2.1