



KEY PLAN  
SCALE: 1/32" = 1'-0"

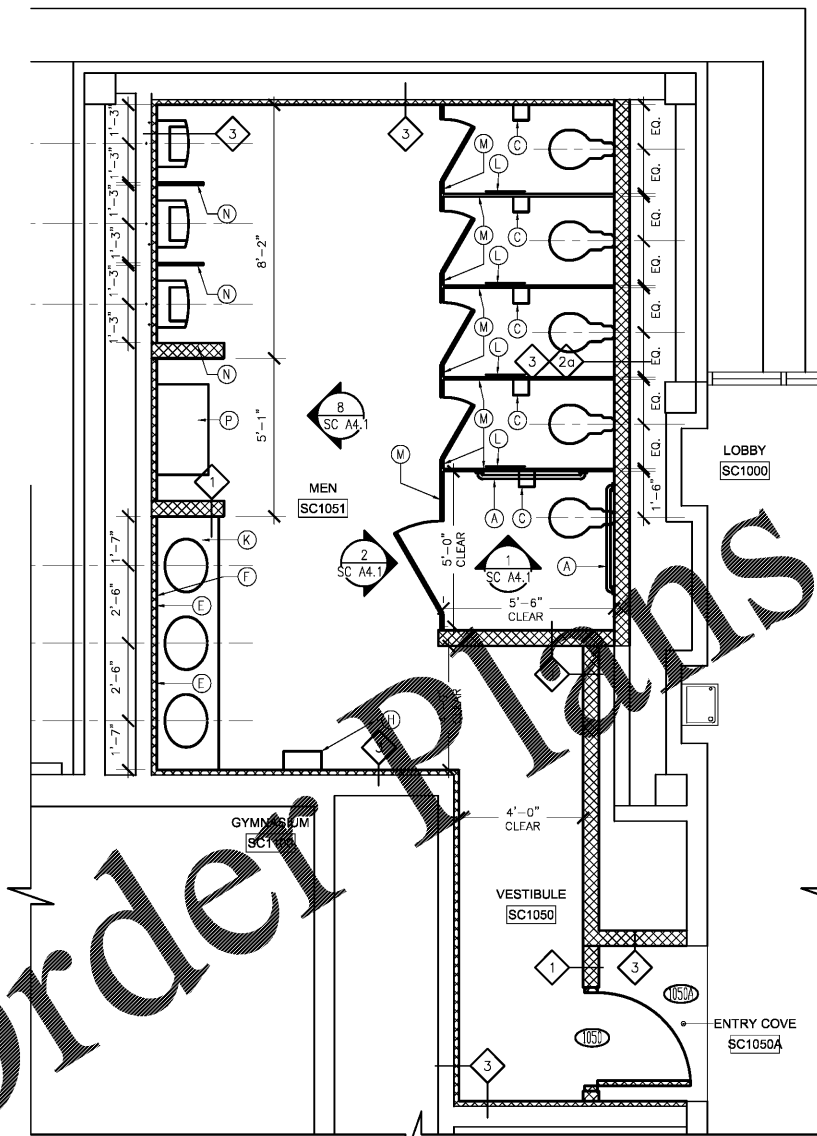


SC BUILDING NORTH RESTROOM CONSTRUCTION PLAN  
SCALE: 1/4" = 1'-0"

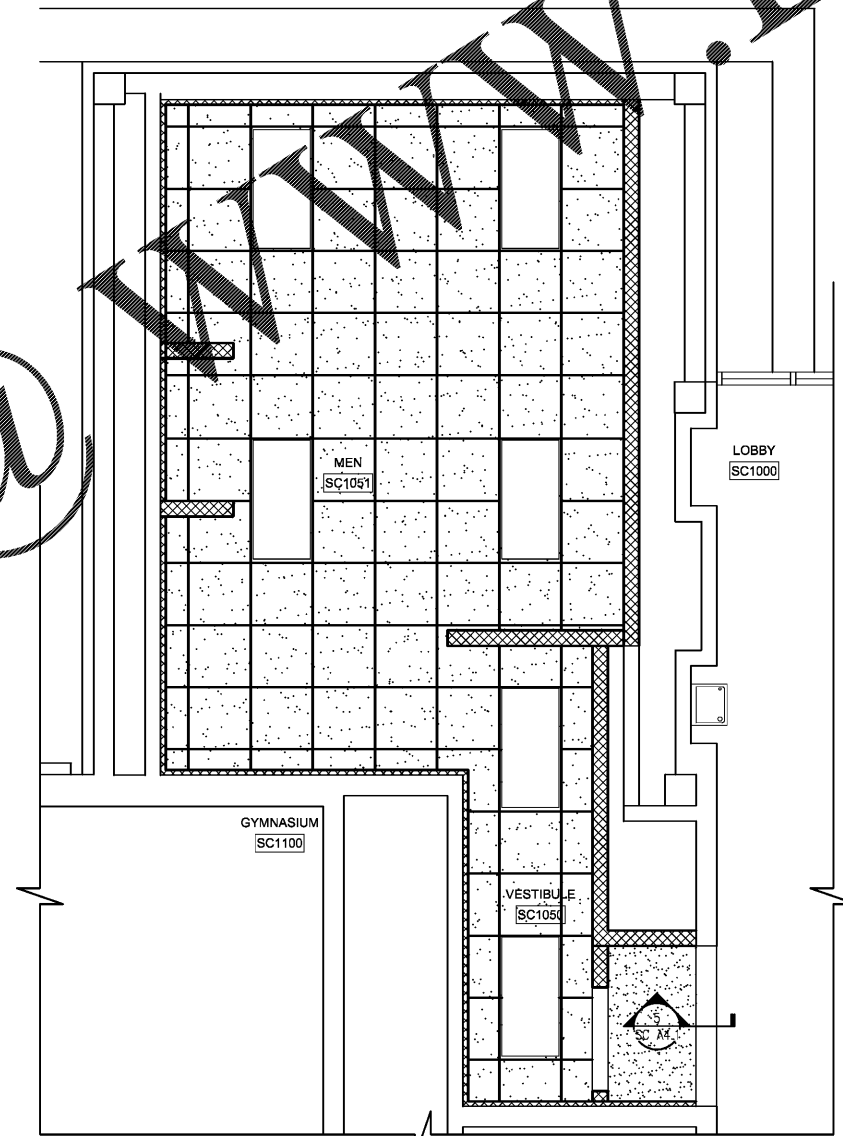

SC BUILDING NORTH RESTROOM RCP  
SCALE: 1/4" = 1'-0"

- WALL TYPES
- 1 5 INCH (NOMINAL) GYPSUM WALL BOARD PARTITION  
ONE LAYER 5/8 INCH THICK INTERIOR FIBER REINFORCED GYPSUM PANELS ON EACH SIDE OF 3-5/8 INCH METAL STUDS (20 GAUGE, MINIMUM) SPACED 16 INCHES ON CENTER w/ 3/4" SOUND BATT. TERMINATE PARTITION AT STRUCTURAL DECK ABOVE. WHERE TILE IS CALLED FOR, SUBSTITUTE 1 LAYER OF 3/4" CEMENT BACKER BOARD FOR GYPSUM BD. CONTINUE CERAMIC TILE 6" ABOVE CEILING.
  - 2 8 INCH C.M.U. PARTITION, ONE HOUR FIRE RATED  
8" (NOMINAL) C.M.U., FULL HEIGHT FROM FLOOR SLAB TO UNDERSIDE OF FLOOR SLAB/ROOF DECK ABOVE, CORRESPONDS TO U.L. DESIGN No. U905. SEAL ALL OPENINGS WITH APPROVED SAFING OR FIRE-RATED CAULK.
  - 2G 8 INCH C.M.U. PARTITION  
8" (NOMINAL) C.M.U., FULL HEIGHT FROM FLOOR SLAB TO UNDERSIDE OF FLOOR SLAB/ROOF DECK ABOVE.
  - 3 FURRING FOR PORCELAIN TILE  
7/8" FURRING CHANNELS HORIZONTALLY @16" O.C. ON SUBSTRATE w/ 3/4" CEMENT BACKER BOARD FOR NEW PORCELAIN TILE. TILE TO CONTINUE 6" ABOVE CEILING. SAW CUT EXISTING COVE BASE TO ACCOMMODATE NEW FURRING.

- LEGEND
- NEW CEILING GRID SYSTEM AND ACOUSTICAL TILES  
NOTE: REUSE EXISTING WHERE POSSIBLE
  - NEW OR RELOCATED 2'x4' & 2'x2' LIGHTS FOR LAY IN CEILING SYSTEM
  - DIFFUSER
  - RETURN AIR DISTRIBUTION DEVICE

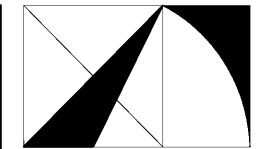


THE ARCHITECTURE GROUP, INC.

381 Virginia St.  
Atlanta, GA 30313  
Phone: (678) 222-0375  
Fax: (678) 222-0384  
tag@architecturegroup.com

COPYRIGHT © 2018 BY THE ARCHITECTURE GROUP, INC. ALL RIGHTS RESERVED.

THIS DRAWING MAY NOT BE USED IN ANY MANNER NOR REPRODUCED IN ANY FORM WITHOUT PRIOR WRITTEN CONSENT FROM THE ARCHITECTURE GROUP INC.

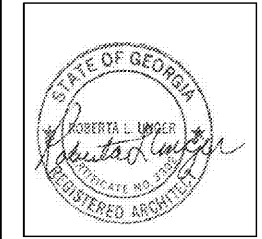

2018 MRRF CAMPUS-WIDE ADA IMPROVEMENTS  
PROJECT No. 1GSU-026-18  
TAG PROJECT No. 1706  
GEORGIA STATE UNIVERSITY  
ATLANTA, GEORGIA

REVISIONS	DATE

DATE: 2/5/2017  
DRAWN BY: MW  
CHECKED: MC  
APPROVED: BU  
SCALE: AS NOTED  
PROJECT NUMBER: 1706

DRAWING TITLE  
**SC BUILDING NORTH RESTROOM CONSTRUCTION PLAN & RCP**

DRAWING NUMBER

**SC A2.2**

Order Plans

WWW.LDILine.com