



PROJECT:
**SOUTH GREENVILLE
POINT REPAIR PROJECT**

SHEET TITLE:
MONROE DRIVE SEWER

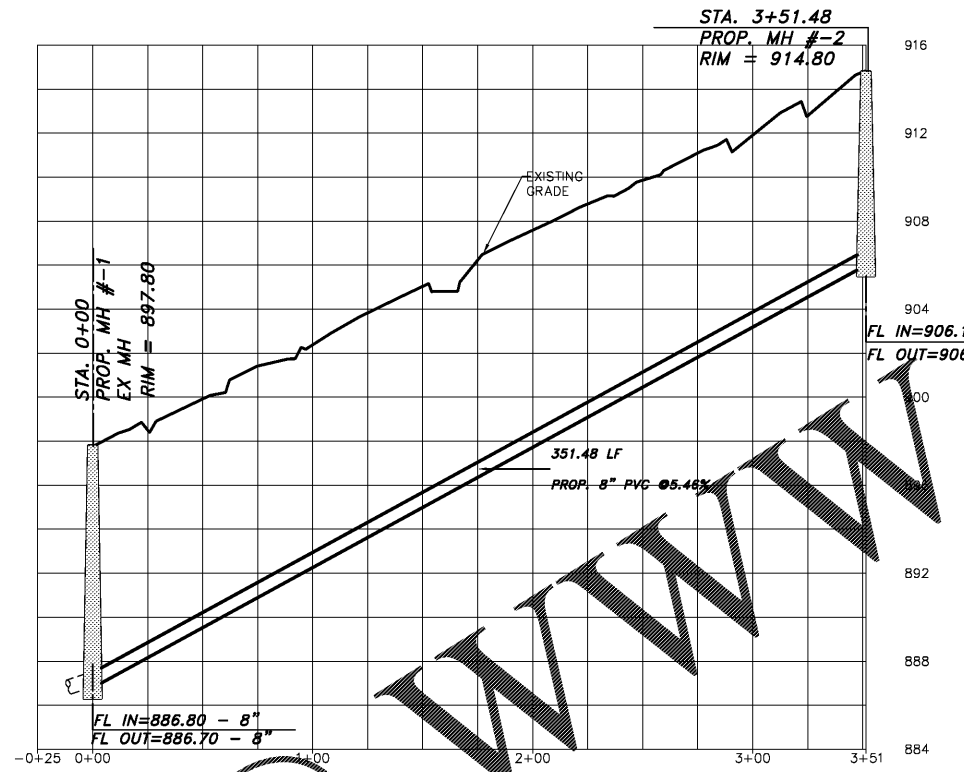


8" GRAVITY SEWER PROFILE
SCALE: 1"=40' HORIZ.
1"=4' VERT.

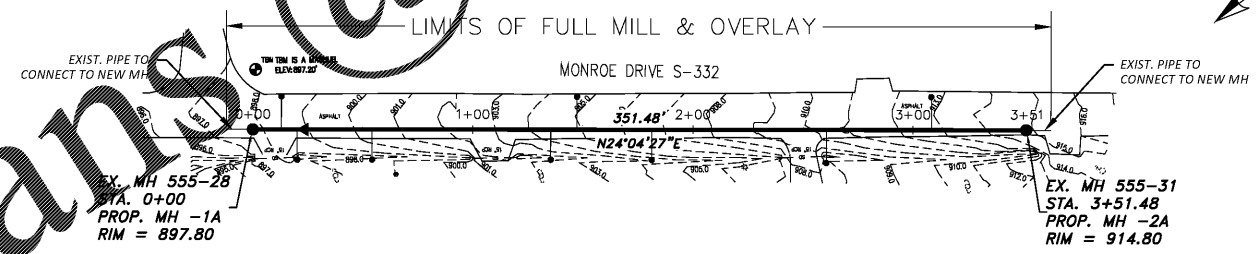

8" GRAVITY SEWER PROFILE
SCALE: 1"=40' HORIZONTAL

- NOTE:
- SERVICE LATERALS ARE SHOWN FOR INFORMATIONAL SERVICES ONLY AND ARE APPROXIMATE BASED ON CCTV DATA. NOT ALL EXISTING SERVICES ARE SHOWN.
 - LONG SIDE SERVICE CLEAN OUTS SHALL BE LOCATED 5-FEET OUTSIDE OF PAVEMENT OR ADJUSTED AS INDICATED IN NOTE #4
 - SHORT SIDE SERVICE CLEANOUTS SHALL BE LOCATED 12.5-FEET OFF SEWER MAIN, OR ADJUSTED AS INDICATED IN NOTE #4
 - SERVICE LATERAL CLEAN OUT LOCATIONS SHALL NOT BE LOCATED IN DITCH LINES, AND BE ADJUSTED ACCORDINGLY

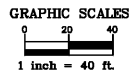

LEGEND

- 699-100 MSSD SANITARY SEWER MANHOLE
- MSSD SANITARY SEWER
- SERVICE LATERALS
- REWA SANITARY SEWER MANHOLE
- REWA SANITARY SEWER
- PROPERTY LINE
- EDGE-OF-PAVEMENT
- BUILDING FOOTPRINT
- STREAM/EDGE-OF-WATER
- NEW SERVICE LATERAL

01/29/2018



MARK	DATE	DESCRIPTION

Apprva:

Date: **1-29-18**

Chkd: **JLD**

Drwn:

Scale: **1"=40'**

Project Number: **16-4005**

Sheet: **C-10-2**

Order Plans @

WWW.LDILine.com