



POINT REPAIRS
SCALE: 1"=200' HORIZONTAL


Point Repair #	Start MH	End MH	Start MH Depth (ft)	End MH Depth (ft)	Total Length of Repair (ft)	Center of Repair (ft)	Location from Start MH (ft)	Pipe Material	Problem Summary	Service Position	Pre-CIPP	Repair	Repair Detail	Patch Detail
139.1	503-03	503-02	7.6	5.6	302.9	8	50.7	VCP	Service - No Visible Defects	12	*	Pt. Repair (45.7 FT to 55.7 FT) - Install Tee	2, 3, & 7	11
139	503-03	503-02	7.6	5.6	302.9	8	111.8	VCP	Offset Joint - Small		*	Pt. Repair (106.8 FT to 120.3 FT)	2, 3, & 7	11
139	503-03	503-02	7.6	5.6	302.9	8	113.4	VCP	Crack - Circumferential		*	Pt. Repair (106.8 FT to 120.3 FT)	2, 3, & 7	11
139	503-03	503-02	7.6	5.6	302.9	8	115.3	PVC	Service - Offset	12	*	Pt. Repair (106.8 FT to 120.3 FT) - Install Tee	2, 3, & 7	11
140	503-05	503-04	4.1	3.1	111.5	8	16.5	VCP	Offset Joint - Medium		*	Pt. Repair (11.5 FT to 36.5 FT)	5	

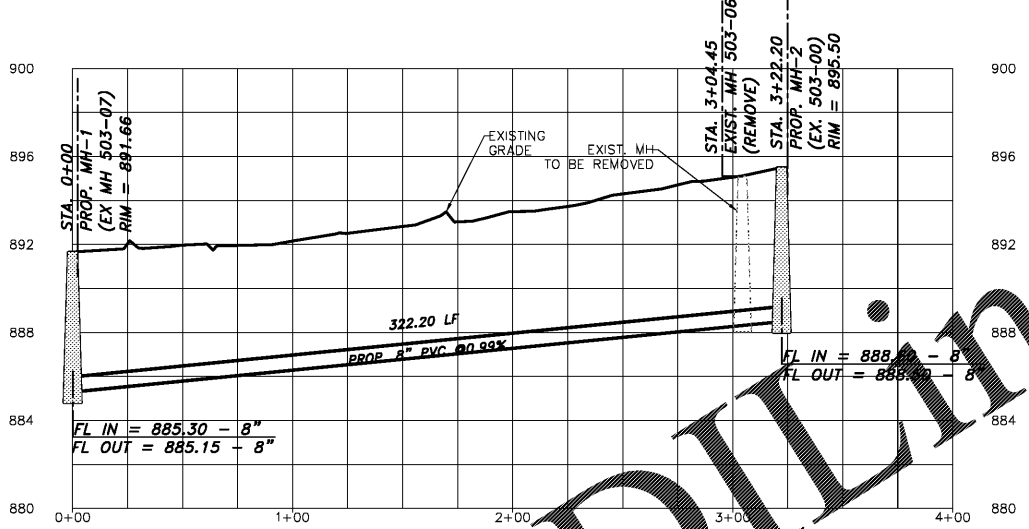

8" GRAVITY SEWER PROFILE
SCALE: 1"=40' HORIZ.
1"=4' VERT.

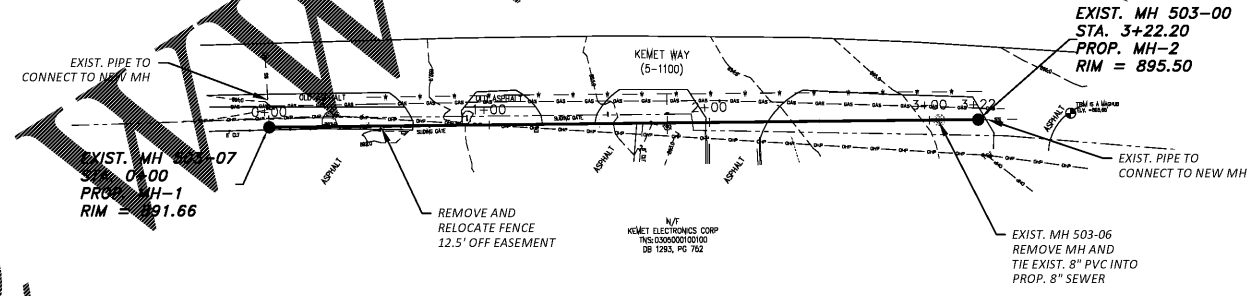


8" GRAVITY SEWER PROFILE
SCALE: 1"=40' HORIZONTAL

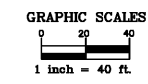

LEGEND

- 699-100 MSSD SANITARY SEWER MANHOLE
- MSSD SANITARY SEWER
- - - SERVICE LATERALS
- REWA SANITARY SEWER MANHOLE
- - - REWA SANITARY SEWER
- - - PROPERTY LINE
- - - EDGE-OF-PAVEMENT
- ▭ BUILDING FOOTPRINT
- - - STREAM/EDGE-OF-WATER
- NEW SERVICE LATERAL

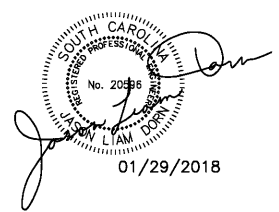

METROPOLITAN
SEWER
SUBDISTRICT
120 Augusta Ave., 2nd Floor
Columbia, SC 29205
803-777-4444
PREPARED BY:
Gavel & Dorn Engineering, PLLC
License No. C-3734
6730 Freedom Dr.
Charlotte, NC 28214

SOUTH GREENVILLE
POINT REPAIR PROJECT
POINT REPAIR 139 - 140

PROJECT	SHEET TITLE

MARK	DATE	DESCRIPTION

Apprvd: _____
Date: 1-29-18
Chkd: JLD
Drwn: _____
Scale: AS SHOWN
Project Number: 16-4005
Sheet: C-13

NOTE:
SERVICE LATERALS ARE SHOWN FOR INFORMATION PURPOSES ARE APPROXIMATELY BASED ON CCTV DATA AND MANHOLE INSPECTIONS. NOT ALL EXISTING SERVICES ARE SHOWN. ALL SERVICES TO BE REPAIRED ARE SHOWN.

Order Plans @

WWW.LDLINE.COM