




**ELEVATION
EMPLOYEE COAT RACK**
SCALE: N.T.S.

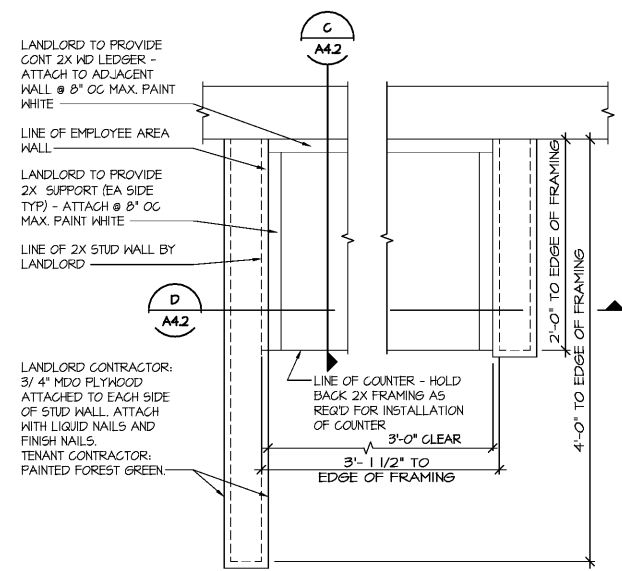

EMPLOYEE ROOM DESK PLAN
SCALE: 1/12"=1'-0"

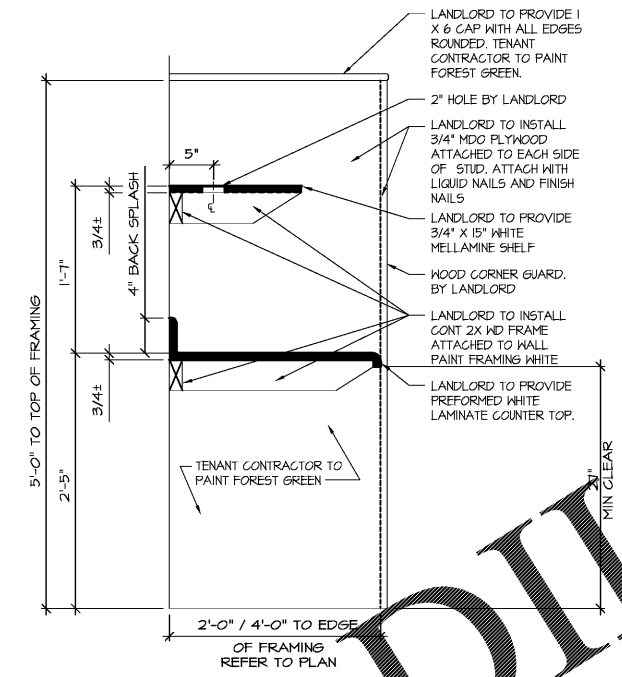

EMPLOYEE ROOM DESK SECTION
SCALE: 1/12"=1'-0"

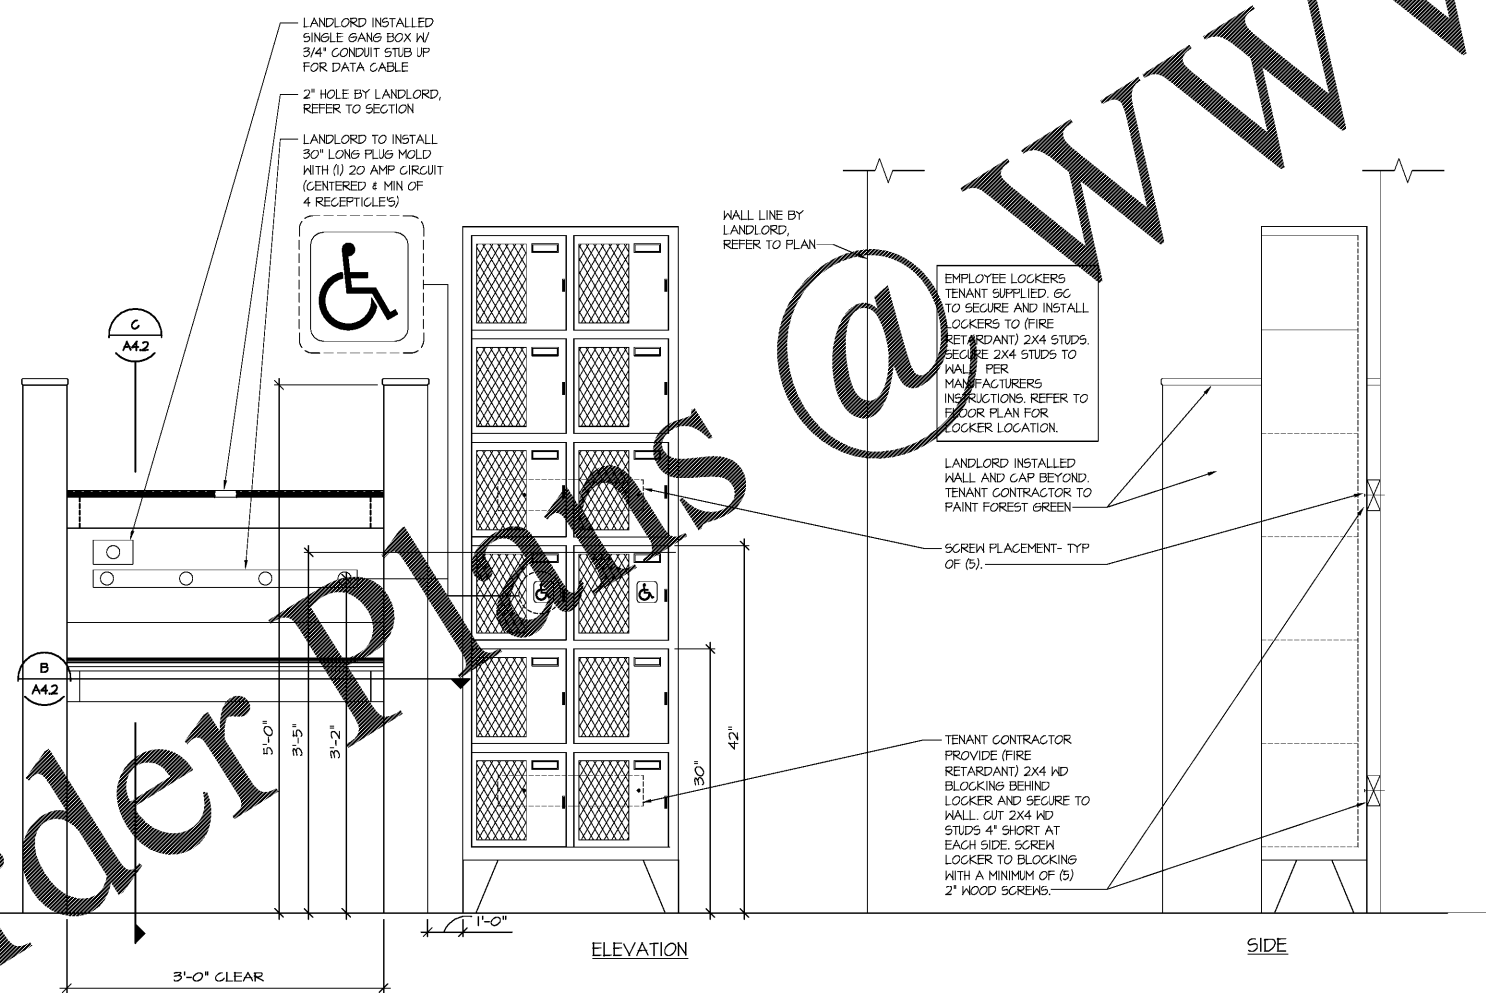

LOCKER AND TRAINING DESK ELEVATION
SCALE: 1/12"=1'-0"

mark	date	description

date	project	designed	drawn	checked
06/04/19	36409	SKK	SKK	DRB

CASCO
CASCO DIVERSIFIED CORPORATION
ARCHITECTURAL FIRM
LICENSE #000324
EXPIRES 12/31/14

PROFESSIONAL OF RECORD
MARK S. BROMEIER
LIC. #A005177
EXPIRES: 12/31/18
PHONE: 314-524-1100

project **DOLLAR TREE**
SALEM BTS
1811 SCENIC RIVERS BLVD., SALEM, MO 65660
drawing DETAILS & SECTIONS

A4.2