

**GENERAL NOTES**


- FLOORING CONTRACTOR SHALL FIELD VERIFY ALL DIMENSIONS PRIOR TO STARTING WORK. REFER TO CONCRETE PLACEMENT AT 2 FOR DIMENSIONS OF NEW FLOOR AT DELIBERATE PREP.
- TRENCHES AND PITS REQUIRE GRAY CONC. AFTER ALL WORK HAS BEEN INSTALLED AND TESTED AND CONCRETE HAS CURED.
- INSTALL W/VP, COVE BASE WITH LOW #840 SILICONE CAULKING FILING UNDER BASE DOW WHERE INDICATED ON ELEVATIONS.
- CONTRACTOR TO PROVIDE ADDITIONAL SAW CUTS AS NOTED AT CORNERS TO MINIMIZE SLAB CRACKING.
- FOR ALL FINISHES REFER TO SPECIFICATION SECTION 01 61 12, 01 61 13 AND INTERIOR DECOR SHEETS.
- SEE ARCHITECTURAL STANDARD DETAILS 518-E FOR WALL TO FLOOR BASED APPLICATION DETAILS.
- ALL OUT SLABS REQUIRE GRAY CONCRETE AFTER ALL WORK HAS BEEN INSTALLED AND TESTED AND CONCRETE HAS CURED.
- SEE ARCHITECTURAL STANDARD ASD-156 FOR CONSTRUCTION JOINTS.

**KEY NOTES**

- PROVIDE POLISH COLORED CONCRETE FLOOR THROUGHOUT THE STORE. G.C. RESPONSIBLE FOR MOVING/RESETING CONDOLAS, ETC.
- CONCRETE CURBS, SEE CONC. PLACEMENT PLAN, REFER TO ASD-6 OR ASD-5A.
- PROVIDE A TRANSITION STRIP WHERE TRANSITION FROM CONCRETE FLOOR TO QUARRY TILE OCCUR. REFER TO ASD-40. ALTERNATE: PROVIDE TRANSITION STRIP WHERE RESINOUS FLOORING TRANSITION OCCUR. REFER TO ASD-4A.
- PROVIDE CARPET TRANSITIONAL REDUCER AT TRANSITION FROM CONC. FLOOR TO CARPET FLOOR. - REFER TO ASD-4E.
- WALL TO FLOOR BASE. REFER TO ASD-51B, C, D, E FOR TYPE AND LOCATION.
- PROVIDE NEW TRANSITION STRIPS FOR ENTRY VESTIBULES AT AUTOMATIC DOORS.
- PROVIDE CONSTRUCTION, CONTROL, AND EXPANSION JOINTS AS REQUIRED IN AREAS NOT SPECIFICALLY ILLUSTRATED. REFERENCE SPECIFICATION SECTION 03 31 05 FOR SPECIFIC INFORMATION.
- INSTALL CARPET TILES OVER CONCRETE AFTER FIXTURES ARE COMPLETELY SET.
- GC TO PROVIDE AND INSTALL NEW ENTRANCE CARPET TILES IN VESTIBULES. SEE SPECS SECTION 01 61 12 CARPET TO BE INSTALLED AT THE END OF THE PROJECT.
- GC TO PROVIDE AND INSTALL NEW CERAMIC FLOOR TILES IN RESTROOMS. SEE SPECS SECTION 01 61 12.
- PROVIDE A TRANSITION STRIP WHERE TRANSITION FROM CONCRETE FLOOR TO CERAMIC TILE REFER TO ASD-4C.
- CLEAN, PREP AND PAINT EXISTING WOOD CURBS AT BACKROOM.
- PAINT 8" INSPECTION STRIPS ON TOP OF CURB AND FLOOR AGAINST WALLS (EXCEPT AT COOLER/FREEZER) WITH SEMI GLOSS WHITE PAINT. SEE SPECIFICATION SECTION 09 91 00.

**FINISH LEGEND:**

FINISH	SURFACE APPLICATION
(TT) TRIMEL - POLISH WHERE SPECIFIED	1. LIQUID MEMBRANE-FORMING CURING COMPOUND. 2. CONCRETE SEALER
(TT) TRIMEL - MEDIUM SANDPAPER FINISH (80 GRIT)	1. LIQUID MEMBRANE-FORMING CURING COMPOUND. 2. CONCRETE SEALER
(TS) MEDIUM TO COARSE BROOM FINISH	NONE
(C-2) COLORED CONCRETE, POLISHED	TO MATCH EXISTING, COORDINATE WITH PROJECT MANAGER
(C-2) CERAMIC TILE	SEE SPECS.
(C-2) QUARRY TILE	MATCH EXISTING - DAL-TILE 6"x6"
(C-2) CARPET TILES	24" x 24". SEE SPECS.
(C-2) ENTRANCE SYSTEM	SEE SPECS.
(C-2) RESINOUS FLOORING	SEE SPECS.

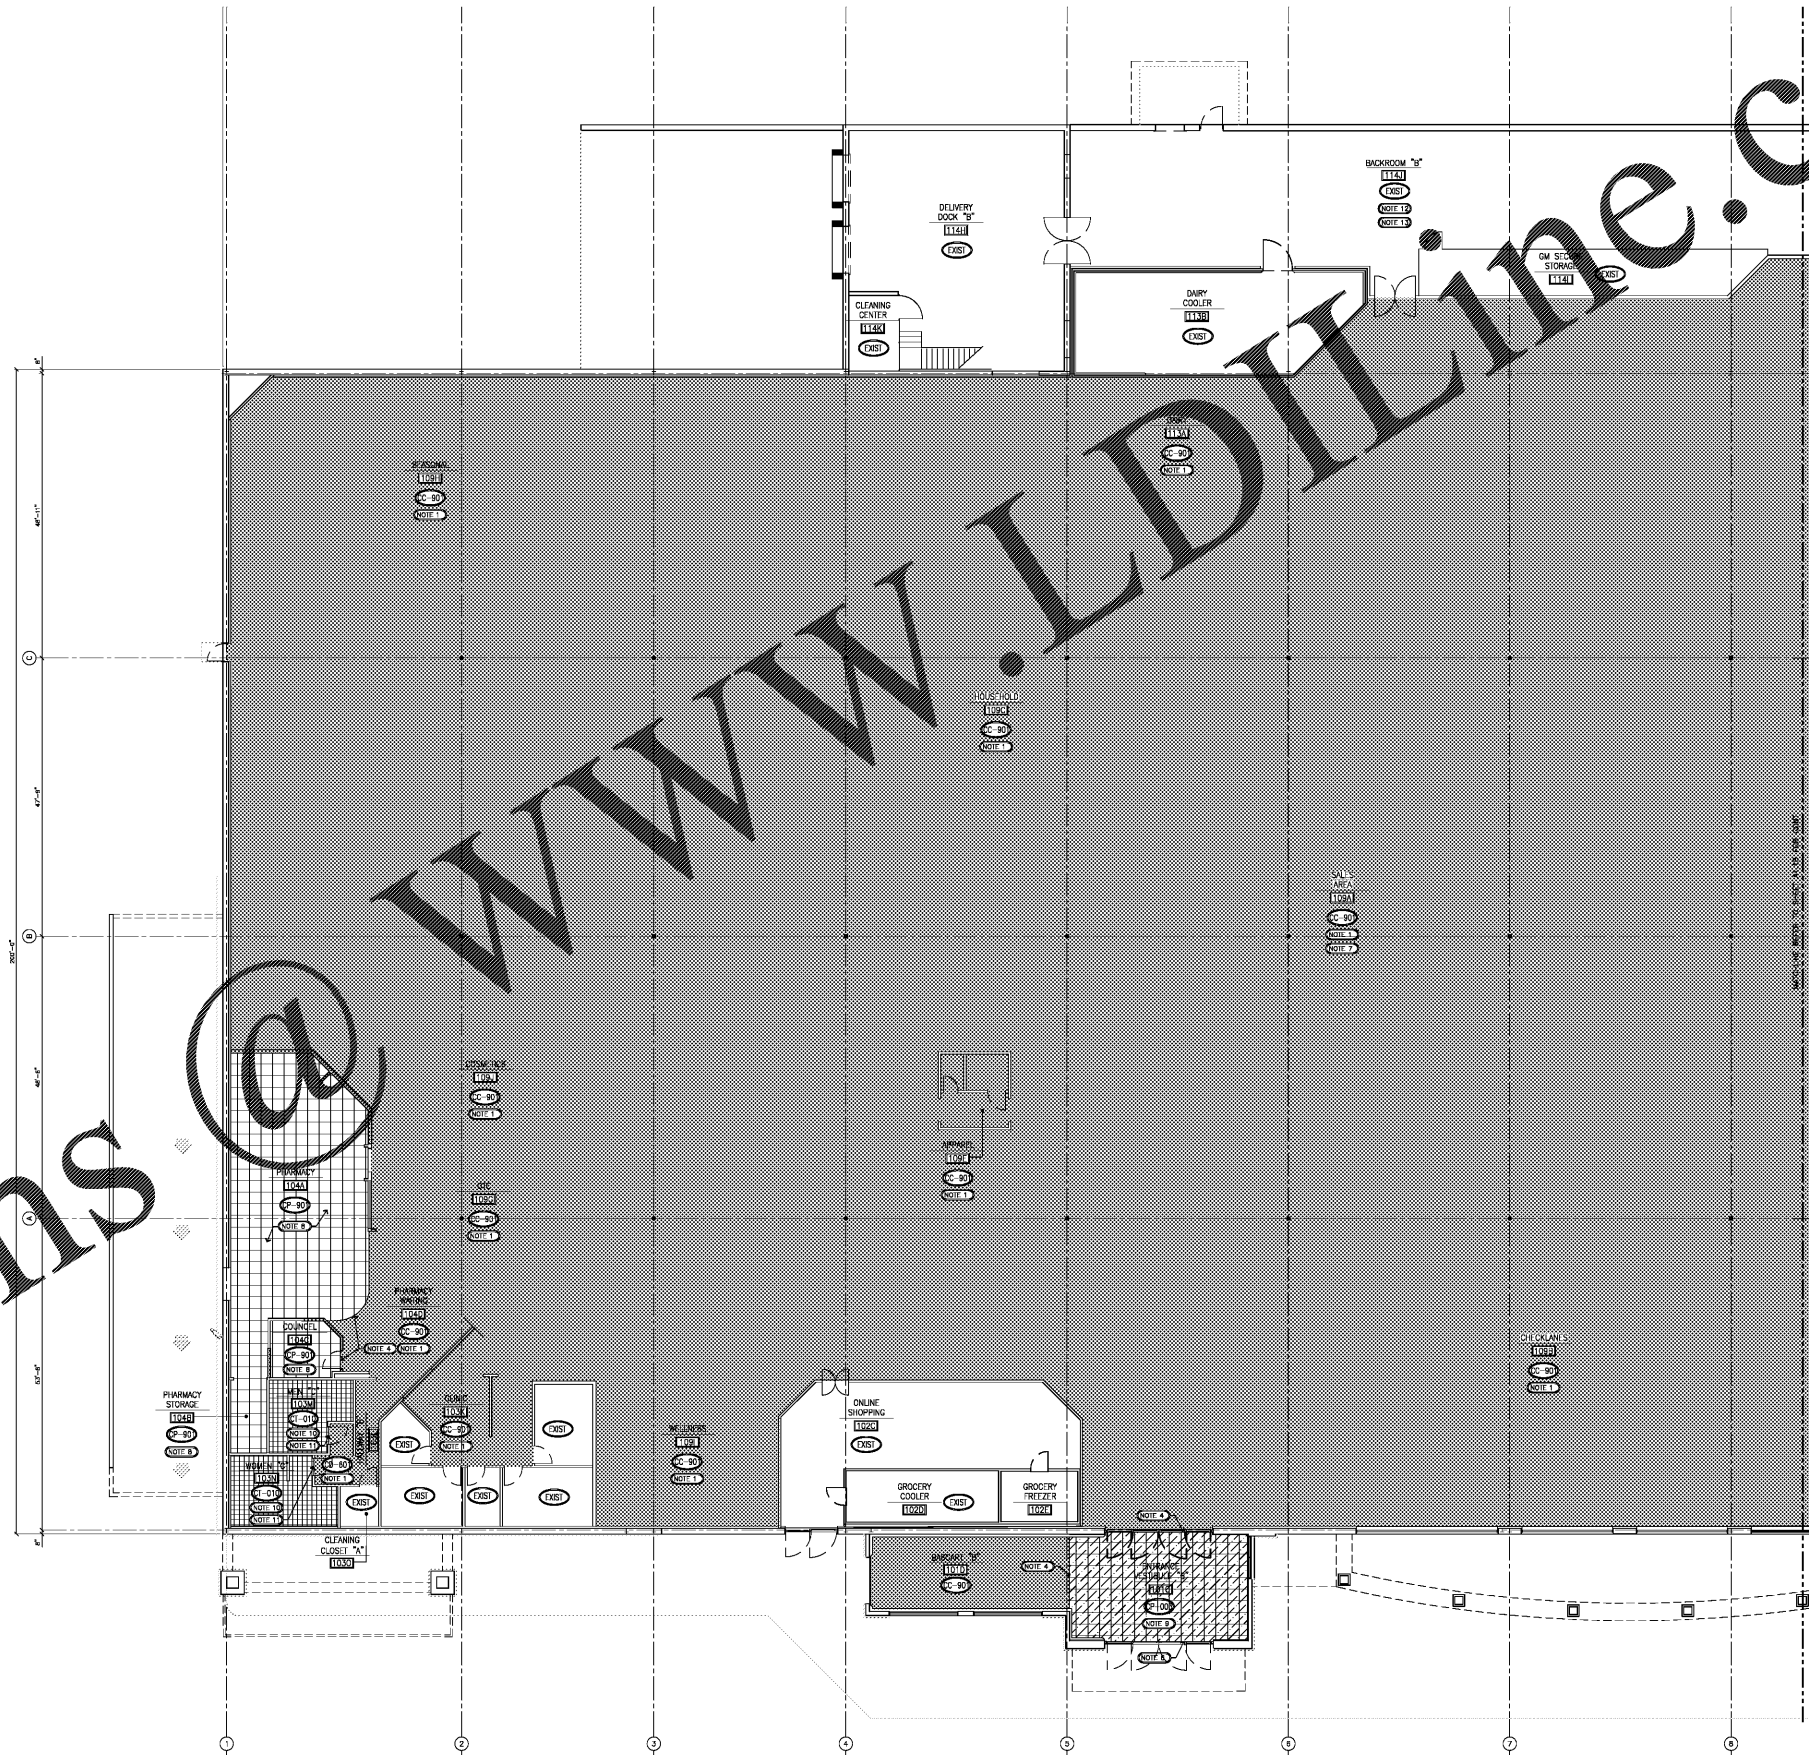

Order Plans @

**ROBERTSON LOIA ROOF ARCHITECTS & ENGINEERS**  
 3480 Preston Highway, Atlanta, Georgia 30005  
 770-674-7700

**THIS REPRODUCTION IS NOT A CERTIFIED DOCUMENT**



**Kroger L-407 - Remodel**  
 3101 RICHMOND ROAD  
 LEXINGTON, KY

**The Kroger Company**  
 1680 Ombaby Station Court, Louisville, KY 40223

REVISIONS

NO.	DATE	DESCRIPTION

**FLOOR FINISH PLAN - LEFT**

DATE: 01-25-18  
 PROJECT NUMBER: 17-125

SHEET NUMBER: **A1.5A**