


DEMOLITION KEYNOTE LEGEND	
Key Value	Keynote Text
200	EXISTING LIGHTING FIXTURE TO BE RELOCATED. MAINTAIN ALL ELECTRICAL CIRCUITRY FOR RECONNECTION. SEE LIGHTING PLAN FOR MORE INFORMATION.
201	EXISTING LIGHT FIXTURE TO BE DEMOLISHED. MAINTAIN OPERATION OF ALL EXISTING ELECTRICAL SYSTEMS AND SUBSYSTEMS TO REMAIN. ALL DEMOLISHED LIGHT FIXTURES TO BE RETURNED TO KROGER FOR R&S.

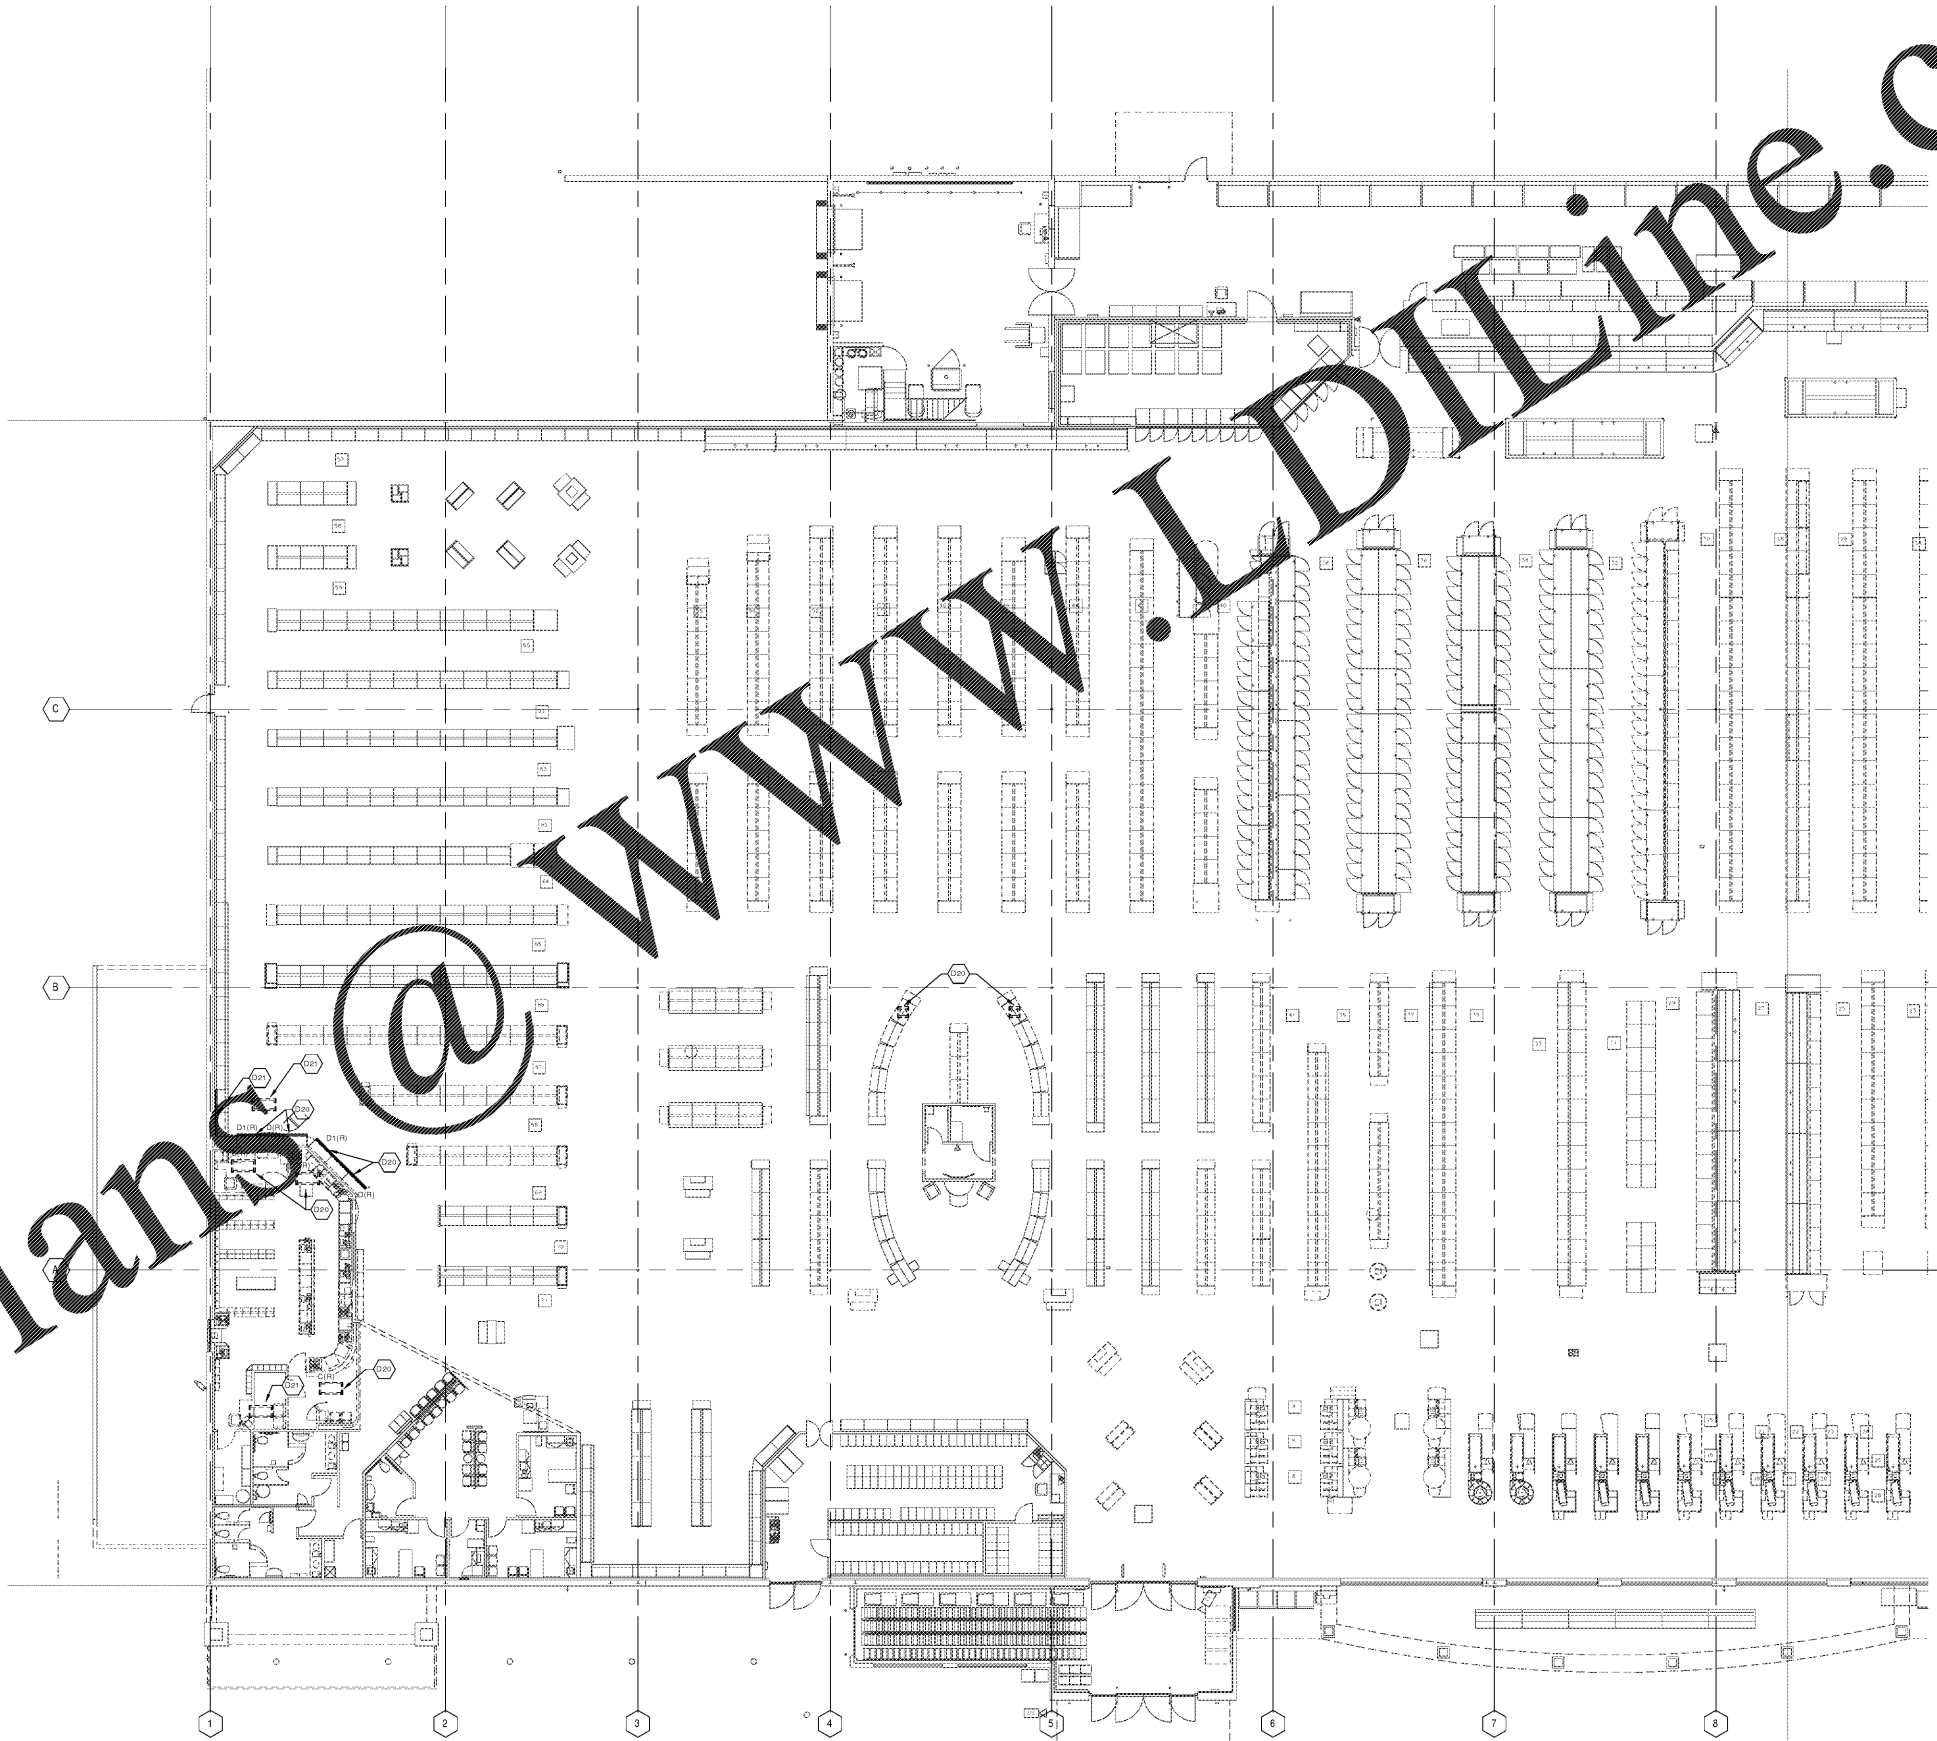

1 LIGHTING DEMOLITION, PLAN - LEFT
3/32" = 1'-0"

Order Plans @ www.LDLine.com

ROBERSON LOJA ROOF
RICHMOND, VA
3450 WOODBINE RIDGE RD, SUITE 275, ALPHARETTA, GA 30005
770 994-2600

THIS REPRODUCTION IS NOT A CERTIFIED DOCUMENT



Kroger L-407 - Remodel
3101 RICHMOND ROAD
LEXINGTON, KY
FOR: The Kroger Company
1600 Ormsby Station Court, Louisville, KY 40223

REVISIONS

NO.	DATE	DESCRIPTION

PROJECT: LIGHTING DEMOLITION
PLAN - LEFT

DATE: 01-25-18

PROJECT NUMBER: 17-125

ED1.1A