


Order Plans @

WWW.LDLINE.COM

Key Value	Keynote Text
221	EXISTING LIGHT FIXTURE TO BE DEMOLISHED. MAINTAIN OPERATION OF ALL EXISTING ELECTRICAL SYSTEMS AND SUBSYSTEMS TO REMAIN. ALL DEMOLISHED LIGHT FIXTURES TO BE RETURNED TO KROGER FOR R&S.
224	EXISTING TRACK LIGHTING TO BE DEMOLISHED. REMOVE ALL ASSOCIATED ELECTRICAL DEVICES (CONDUIT, WIRING, ETC.) BACK TO PANEL AND LABEL BREAKER AS SPARE. MAINTAIN OPERATION OF ALL EXISTING ELECTRICAL SYSTEMS AND SUBSYSTEMS TO REMAIN.

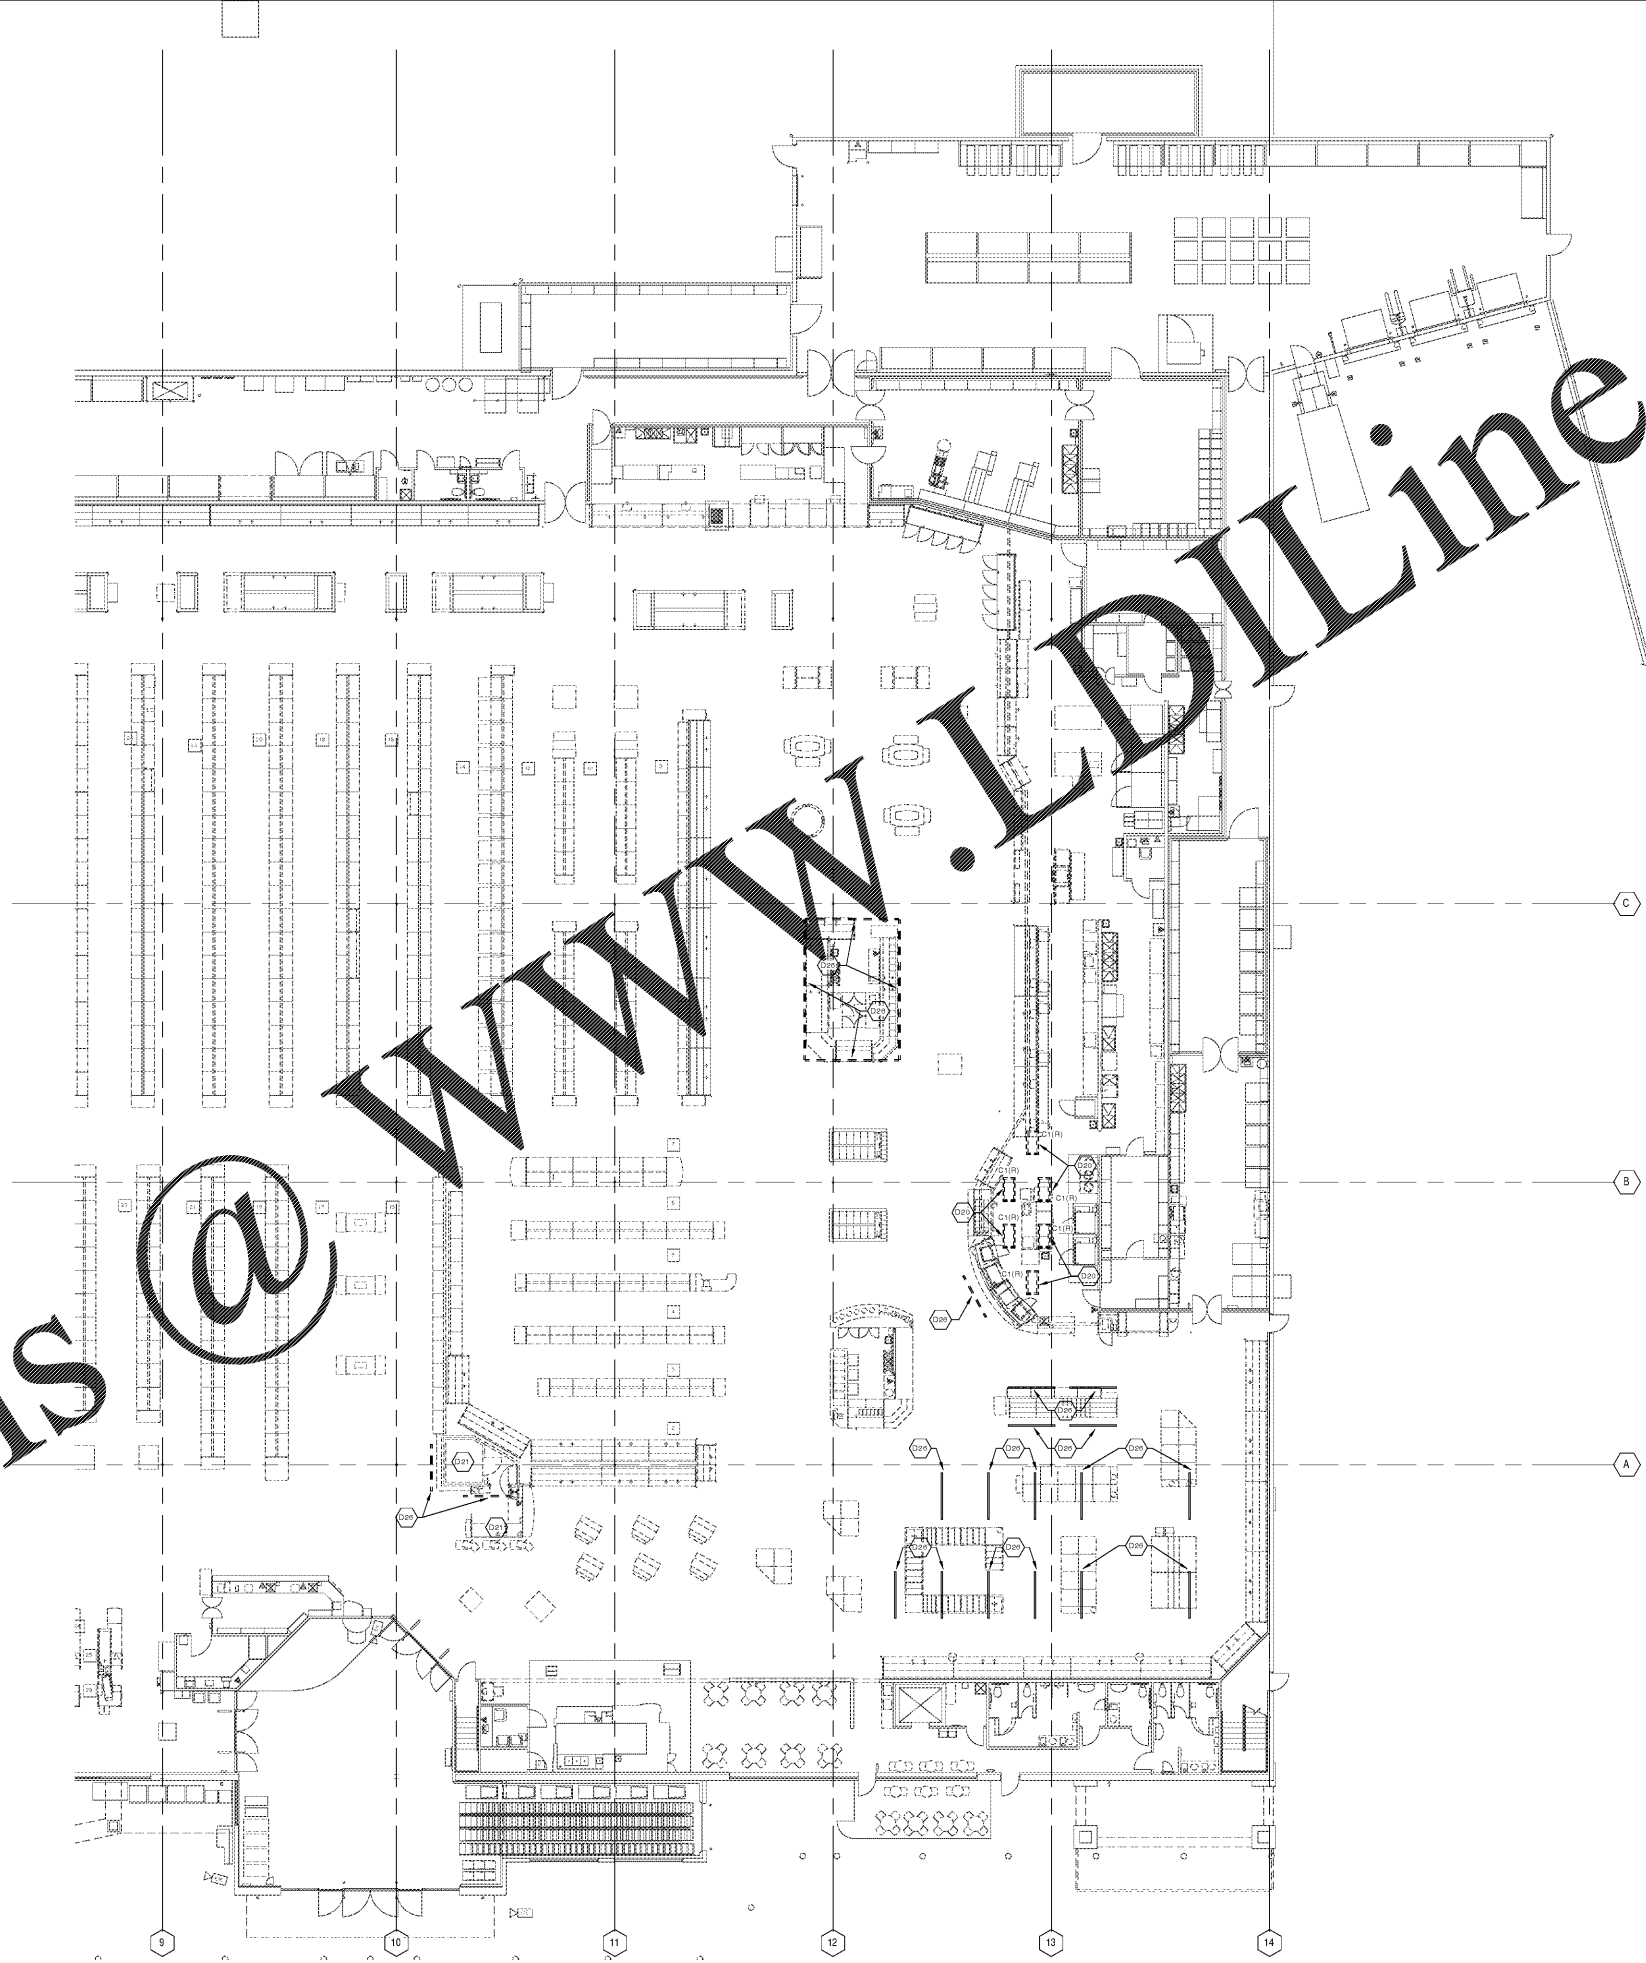

LD118 LIGHTING DEMOLITION PLAN - RIGHT
3/32" = 1'-0"

ROBERSON LOJA ROOF
RICHMOND, VA
3450 Woodstone Ridge Rd., Suite 275, Albemarle, VA 23008
770.974.2600

THIS REPRODUCTION IS NOT A CERTIFIED DOCUMENT



Kroger L-407 - Remodel
3101 RICHMOND ROAD
LEXINGTON, KY
FOR:
The Kroger Company
1600 Ormsby Station Court, Louisville, KY 40223

REVISIONS

LIGHTING DEMOLITION PLAN - RIGHT

01-25-18

17-125

ED1.1B