


Order Plans


ROAD S-13-168

1 CAMPUS REFERENCE PLAN  
SCALE: NO SCALE

S.C. HIGHWAY NO. 9

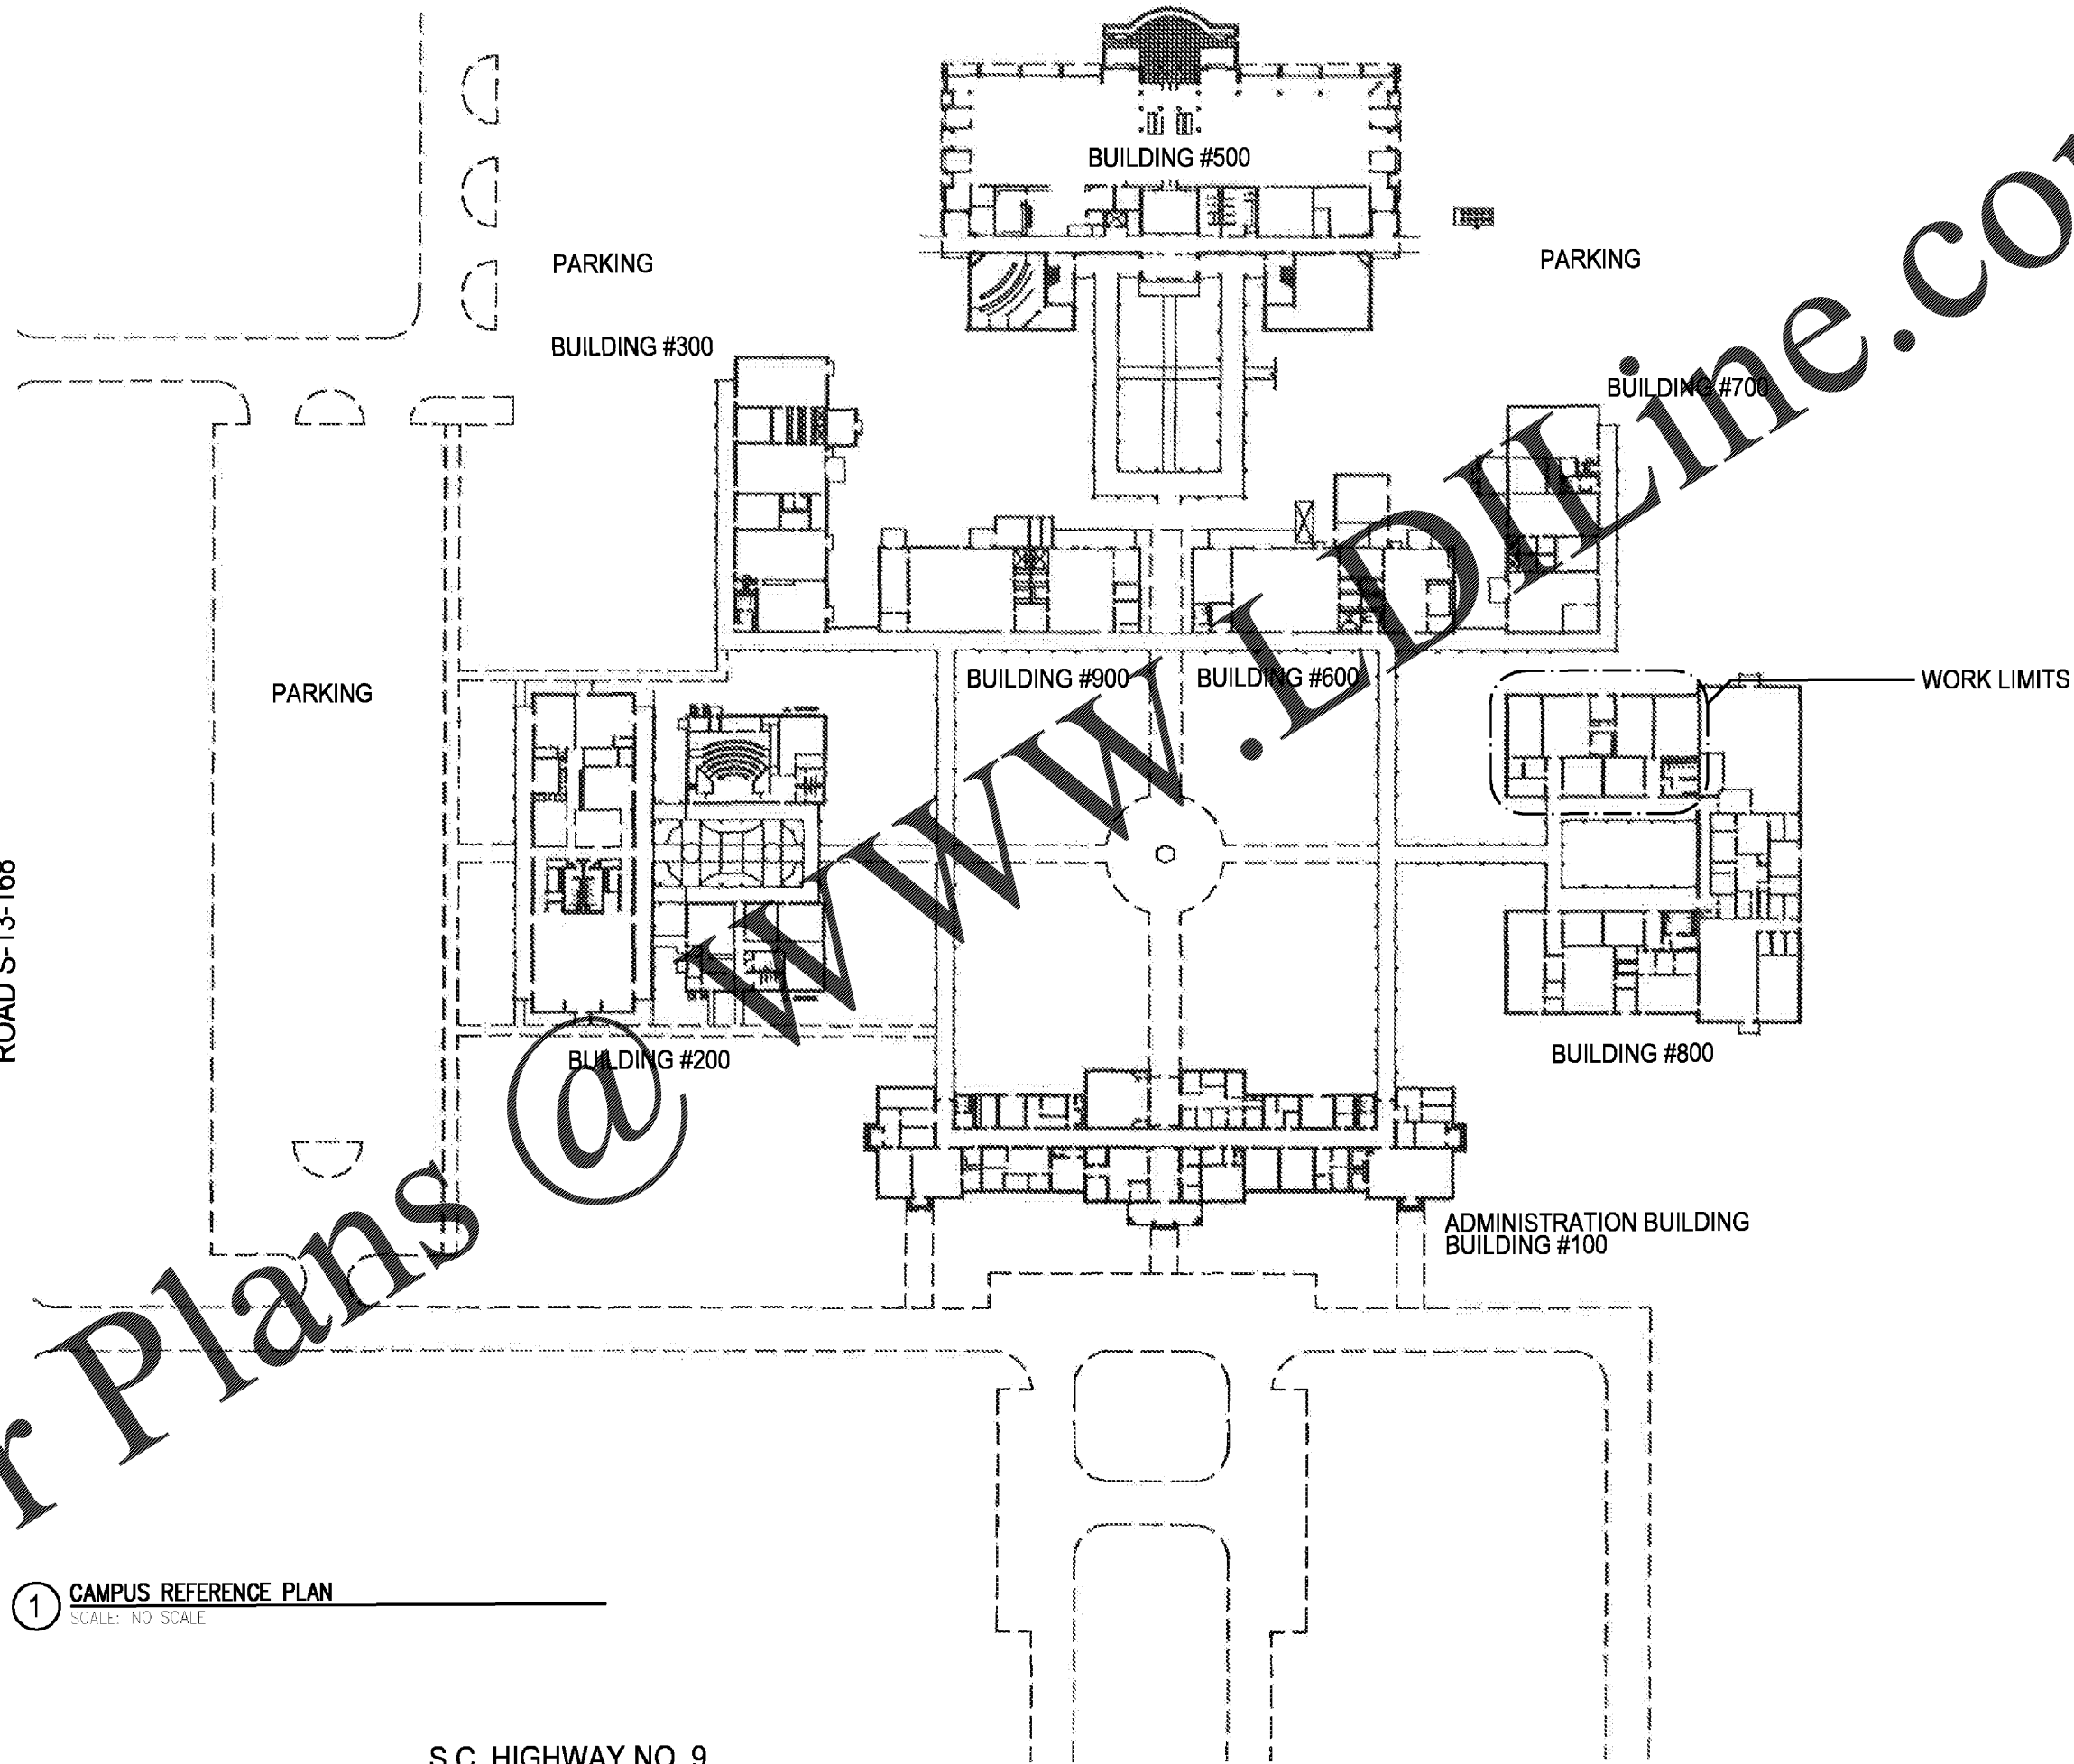

WWW.ONLINE.COM

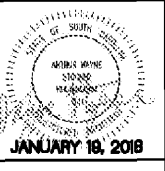

**Stogner Architecture, PA**  
 ARCHITECTURE - CONSTRUCTION MANAGEMENT - DESIGN BUILD  
 615 East Broad Avenue, Rockingham, North Carolina, 28379  
 Phone 910-895-6874 Fax 910-895-1111

**NORTHEASTERN TECHNICAL COLLEGE**  
**BUILDING #800 RENOVATION**  
 SOUTH CAROLINA  
 CHERAW

CAMPUS REFERENCE PLAN; BUILDING #800  
 4420B\ S1.0.aec  
 COMM. NO.: 4420B  
 DRAWN BY: FJF  
 CHECKED BY: AWS  
 DATE: JAN 19, 2018  
 SHEET NO.  
**S1.0**