


3 CORNER GUARD DETAIL
SCALE: 1 1/2" = 1'-0"

4 CONTROL JT DETAIL
SCALE: 1 1/2" = 1'-0"

5 CONTROL JT DETAIL
SCALE: 1 1/2" = 1'-0"

1 WALL TYPE 1
NOT TO SCALE

2 WALL TYPES
SCALE: 3/4" = 1'-0"

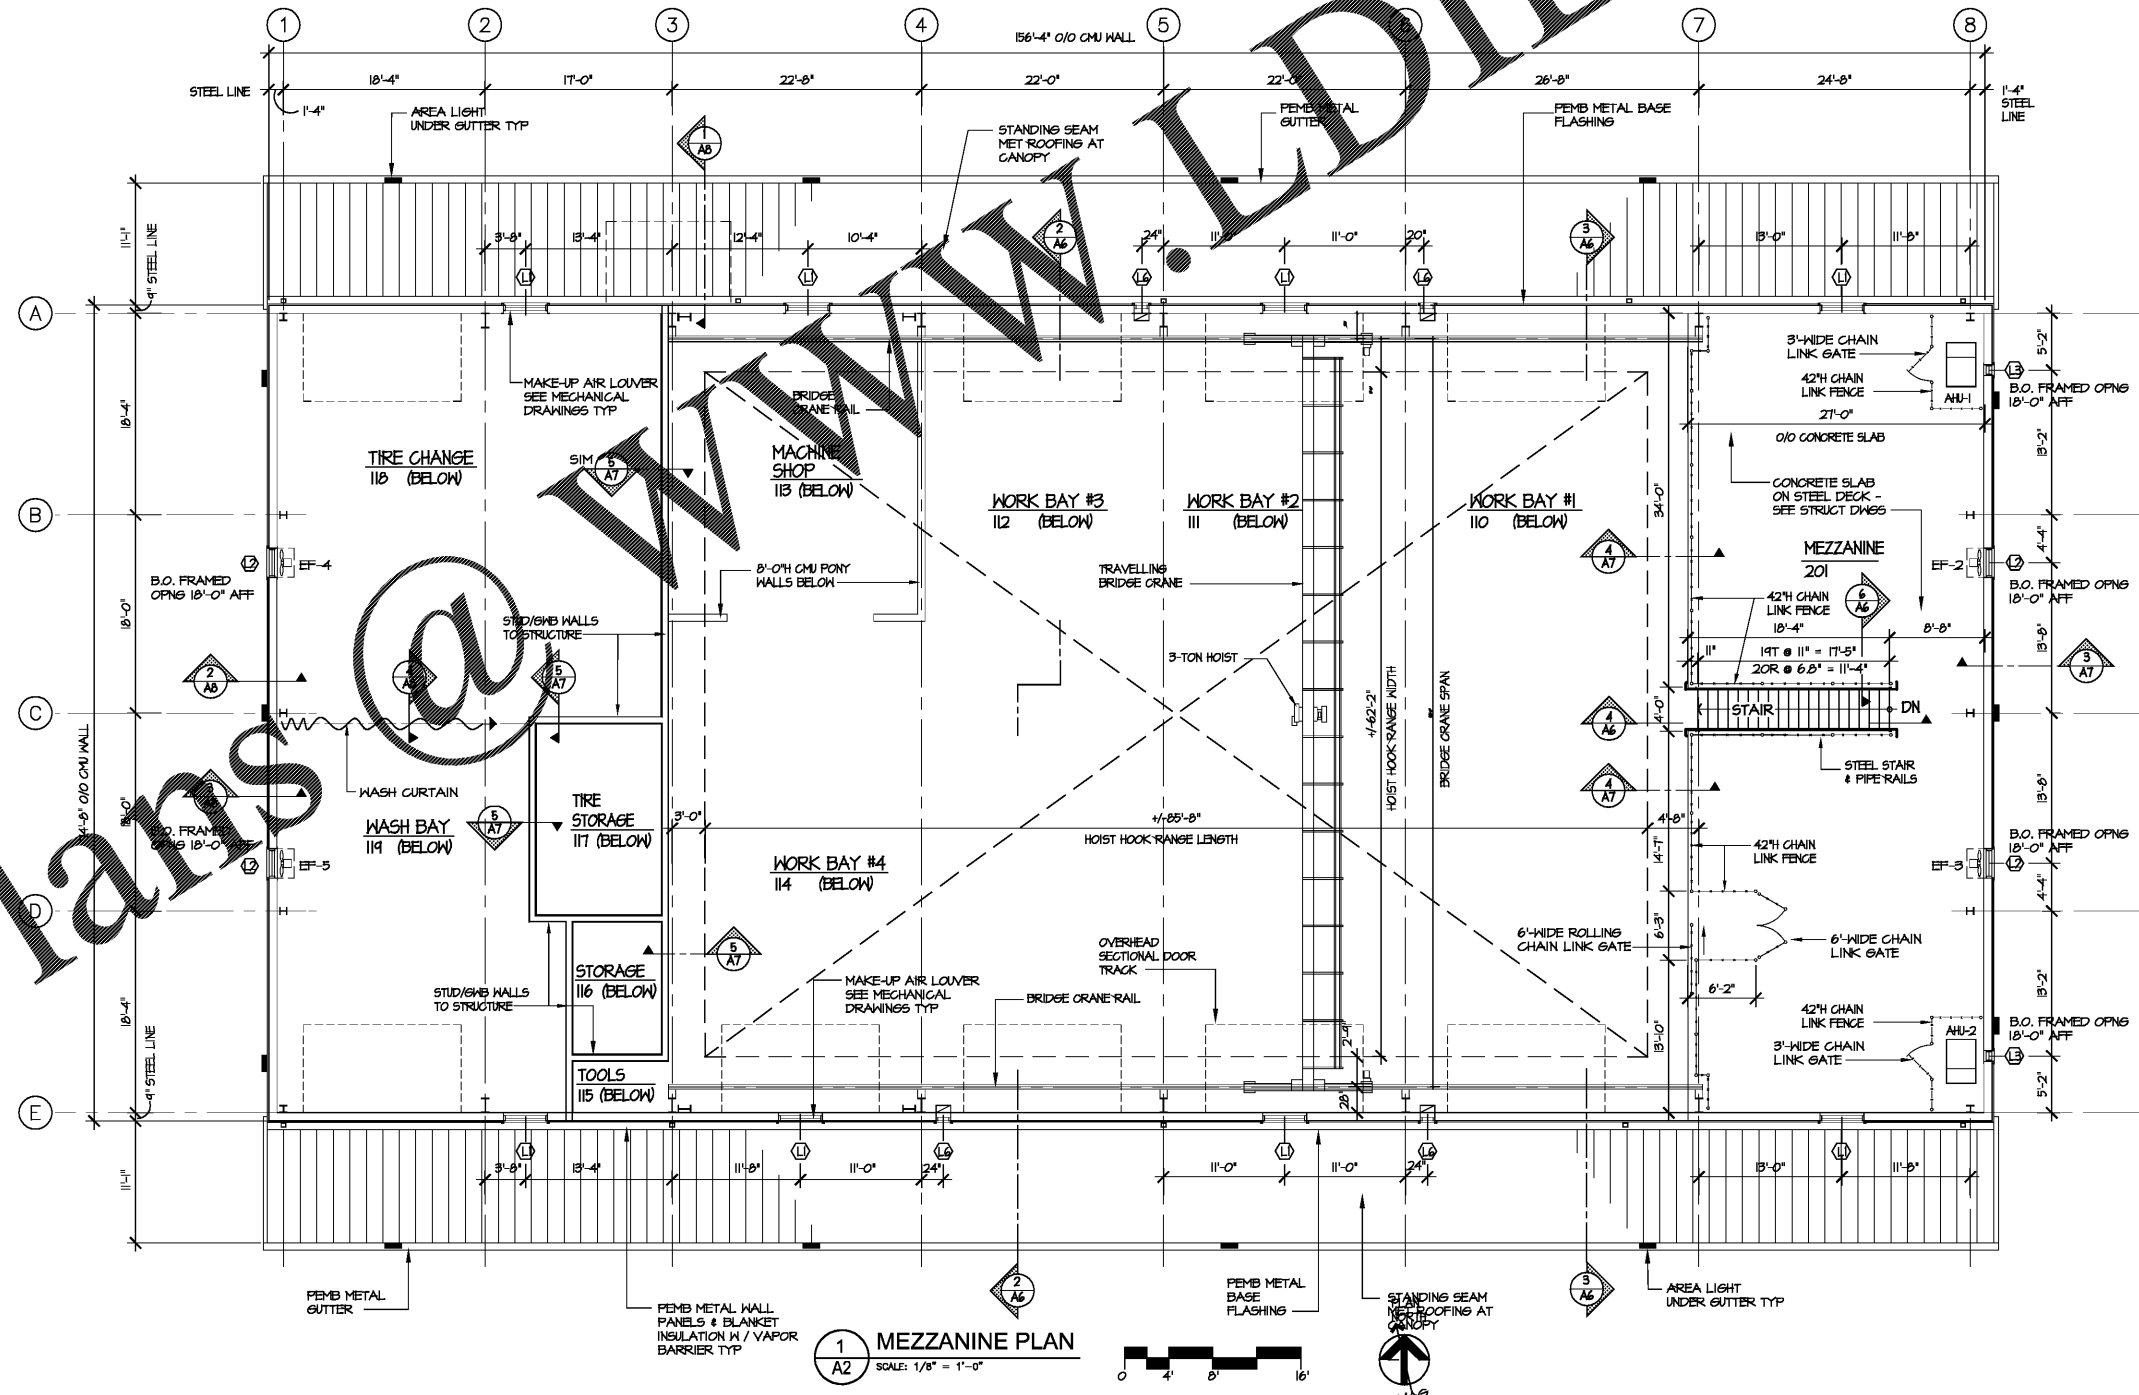

1 MEZZANINE PLAN
SCALE: 1/8" = 1'-0"

BIDDING DOCUMENTS

DESIGNED BY:
FACILITIES DESIGN
ARCHITECTS & ENGINEERS
FACILITIES MANAGEMENT DIVISION, NCDOT

CONSULTANT:

DRAWING TITLE / DESCRIPTION:
MEZZANINE PLAN

PROJECT TITLE:
LUMBERTON EQUIPMENT SHOP
NCDOT HIGHWAY DIVISION 6

8722 NO. 7TH HIGHWAY
LUMBERTON, NORTH CAROLINA 28860

STATE CONSTRUCTION
ID.# 16-12916-01A

ASSET NUMBER:
CO.# SITE# BLDG.#
78 - 06 - 00

REVISIONS	NO.	DATE

DATE ISSUED: 12/16/2017
DRAWN BY:
CHECKED BY:
SHEET NO.

A2