




**J3 DOOR JAMB DETAIL**  
 A11 SCALE: 1 1/2" = 1'-0"

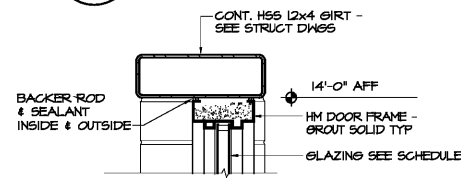


**H2 DOOR HEAD DETAIL**  
 A11 SCALE: 1 1/2" = 1'-0"

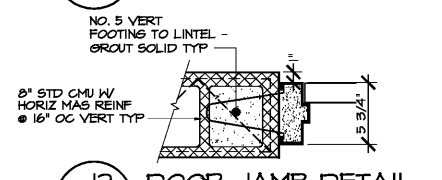


**J2 DOOR JAMB DETAIL**  
 A11 SCALE: 1 1/2" = 1'-0"

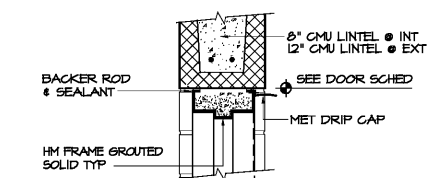


**H1 DOOR HEAD DETAIL**  
 A11 SCALE: 1 1/2" = 1'-0"

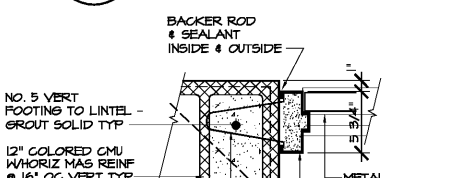


**J1 DOOR JAMB DETAIL**  
 A11 SCALE: 1 1/2" = 1'-0"

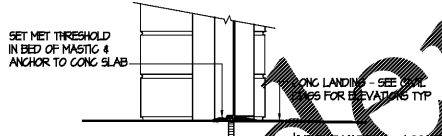


**S1 DOOR SILL DETAIL**  
 A11 SCALE: 1 1/2" = 1'-0"

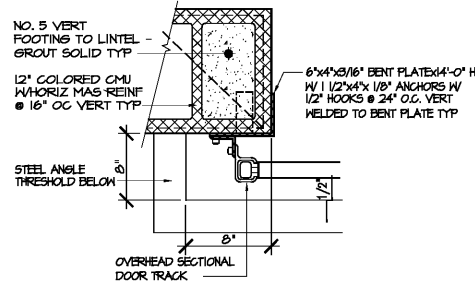


**J5 DOOR JAMB DETAIL**  
 A11 SCALE: 1 1/2" = 1'-0"

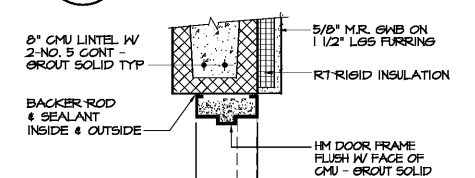


**H4 DOOR HEAD DETAIL**  
 A11 SCALE: 1 1/2" = 1'-0"

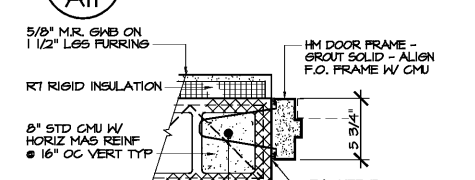


**J4 DOOR JAMB DETAIL**  
 A11 SCALE: 1 1/2" = 1'-0"

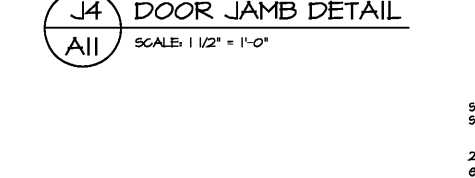


**J4 DOOR JAMB DETAIL**  
 A11 SCALE: 1 1/2" = 1'-0"

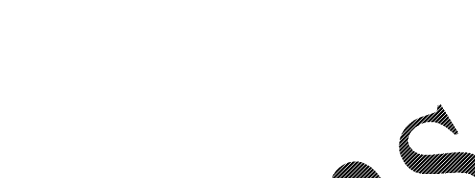


**J4 DOOR JAMB DETAIL**  
 A11 SCALE: 1 1/2" = 1'-0"

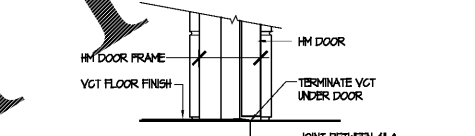


**S2 DOOR SILL DETAIL**  
 A11 SCALE: 1 1/2" = 1'-0"

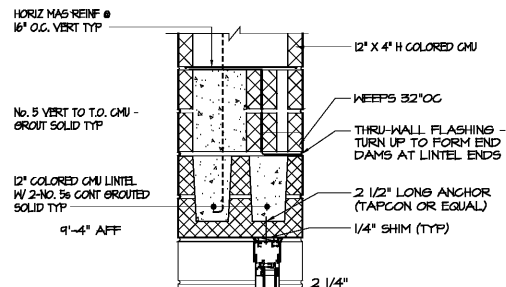


**WH1 WINDOW HEAD DETAIL**  
 A11 SCALE: 1 1/2" = 1'-0"

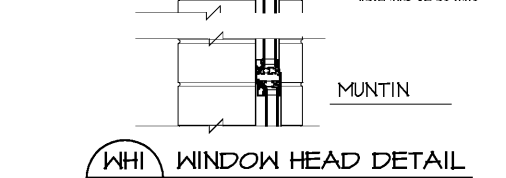

**WH2 WINDOW HEAD DETAIL**  
 A11 SCALE: 1 1/2" = 1'-0"

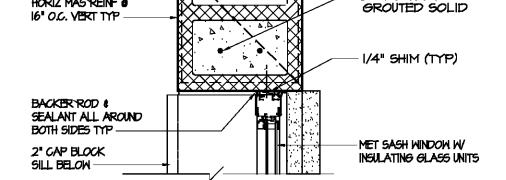


**WJ1 WINDOW JAMB DETAIL**  
 A11 SCALE: 1 1/2" = 1'-0"

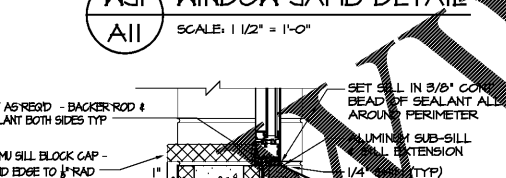


**WJ2 WINDOW JAMB DETAIL**  
 A11 SCALE: 1 1/2" = 1'-0"




**WS1 WINDOW SILL DETAIL**  
 A11 SCALE: 1 1/2" = 1'-0"

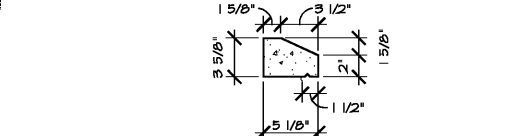


**1 CAST STONE SILL PROFILE**  
 A11 SCALE: 1 1/2" = 1'-0"

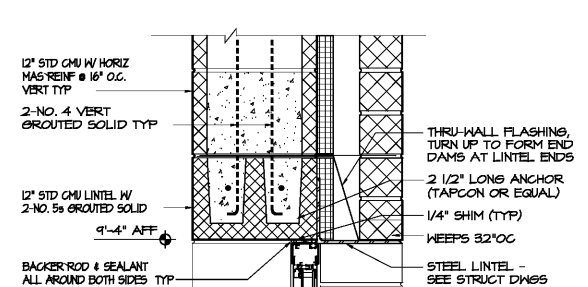


**WH2 WINDOW HEAD DETAIL**  
 A11 SCALE: 1 1/2" = 1'-0"

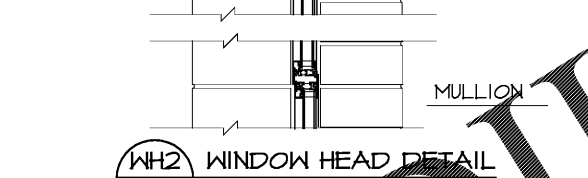

**WJ2 WINDOW JAMB DETAIL**  
 A11 SCALE: 1 1/2" = 1'-0"

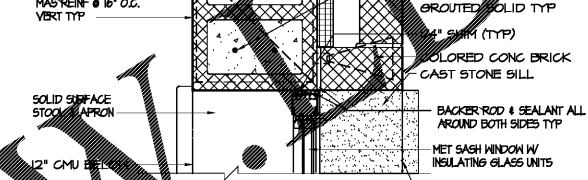


**WS2 WINDOW SILL DETAIL**  
 A11 SCALE: 1 1/2" = 1'-0"

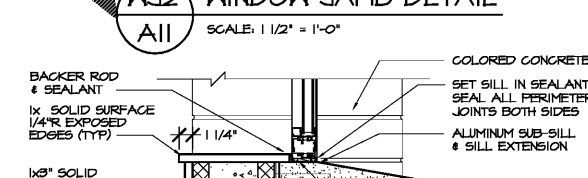


**WS2 WINDOW SILL DETAIL**  
 A11 SCALE: 1 1/2" = 1'-0"




**WS2 WINDOW SILL DETAIL**  
 A11 SCALE: 1 1/2" = 1'-0"

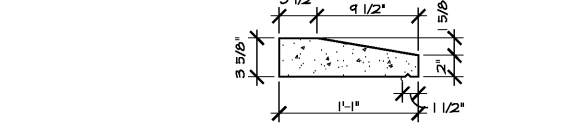


**2 CAST STONE SILL PROFILE**  
 A11 SCALE: 1 1/2" = 1'-0"

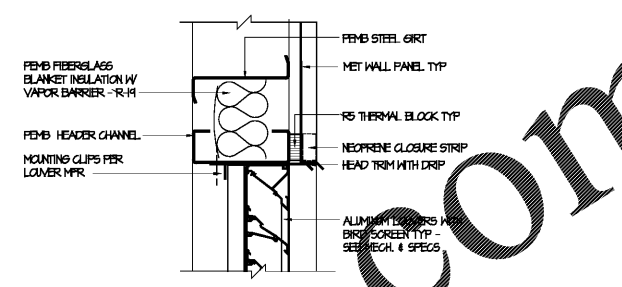

**LH1 LOWER HEAD DETAIL**  
 A11 SCALE: 1 1/2" = 1'-0"

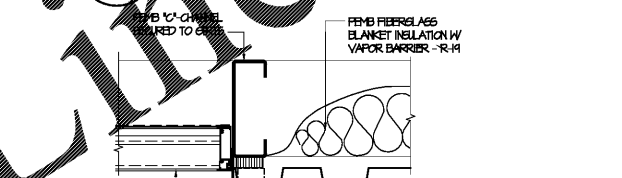

**LJ1 LOWER JAMB DETAIL**  
 A11 SCALE: 1 1/2" = 1'-0"

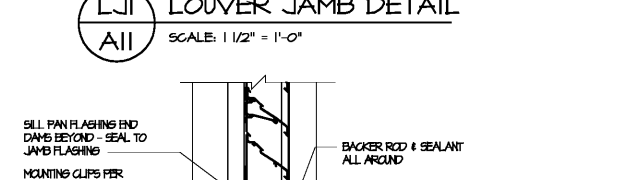

**LS1 LOWER SILL DETAIL**  
 A11 SCALE: 1 1/2" = 1'-0"



**LS2 LOWER SILL DETAIL**  
 A11 SCALE: 1 1/2" = 1'-0"

**BIDDING DOCUMENTS**

DESIGNED BY: **FACILITIES DESIGN ARCHITECTS & ENGINEERS**  
 FACILITIES MANAGEMENT DIVISION, HICKORY

CONSULTANT: **PROFFER & ASSOCIATES, INC.**

PROJECT TITLE: **LUMBERTON EQUIPMENT SHOP**  
 NCDOT HIGHWAY DIVISION 6

DRAWING TITLE: **HEAD, JAMB, & SILL DETAILS**

DATE ISSUED: 12/16/2017  
 DRAWN BY:  
 CHECKED BY:  
 SHEET NO.

STATE CONSTRUCTION ID.# 16-12916-01A  
 ASSET NUMBER:  
 CO. # SITE # BLDG.#  
 78 - 06 - 00

REVISIONS NO. DATE

8722 NO. 7TH HIGHWAY  
 LUMBERTON, NORTH CAROLINA 28686

Order Plans