


Order Plans @ WWW.LDLine.com

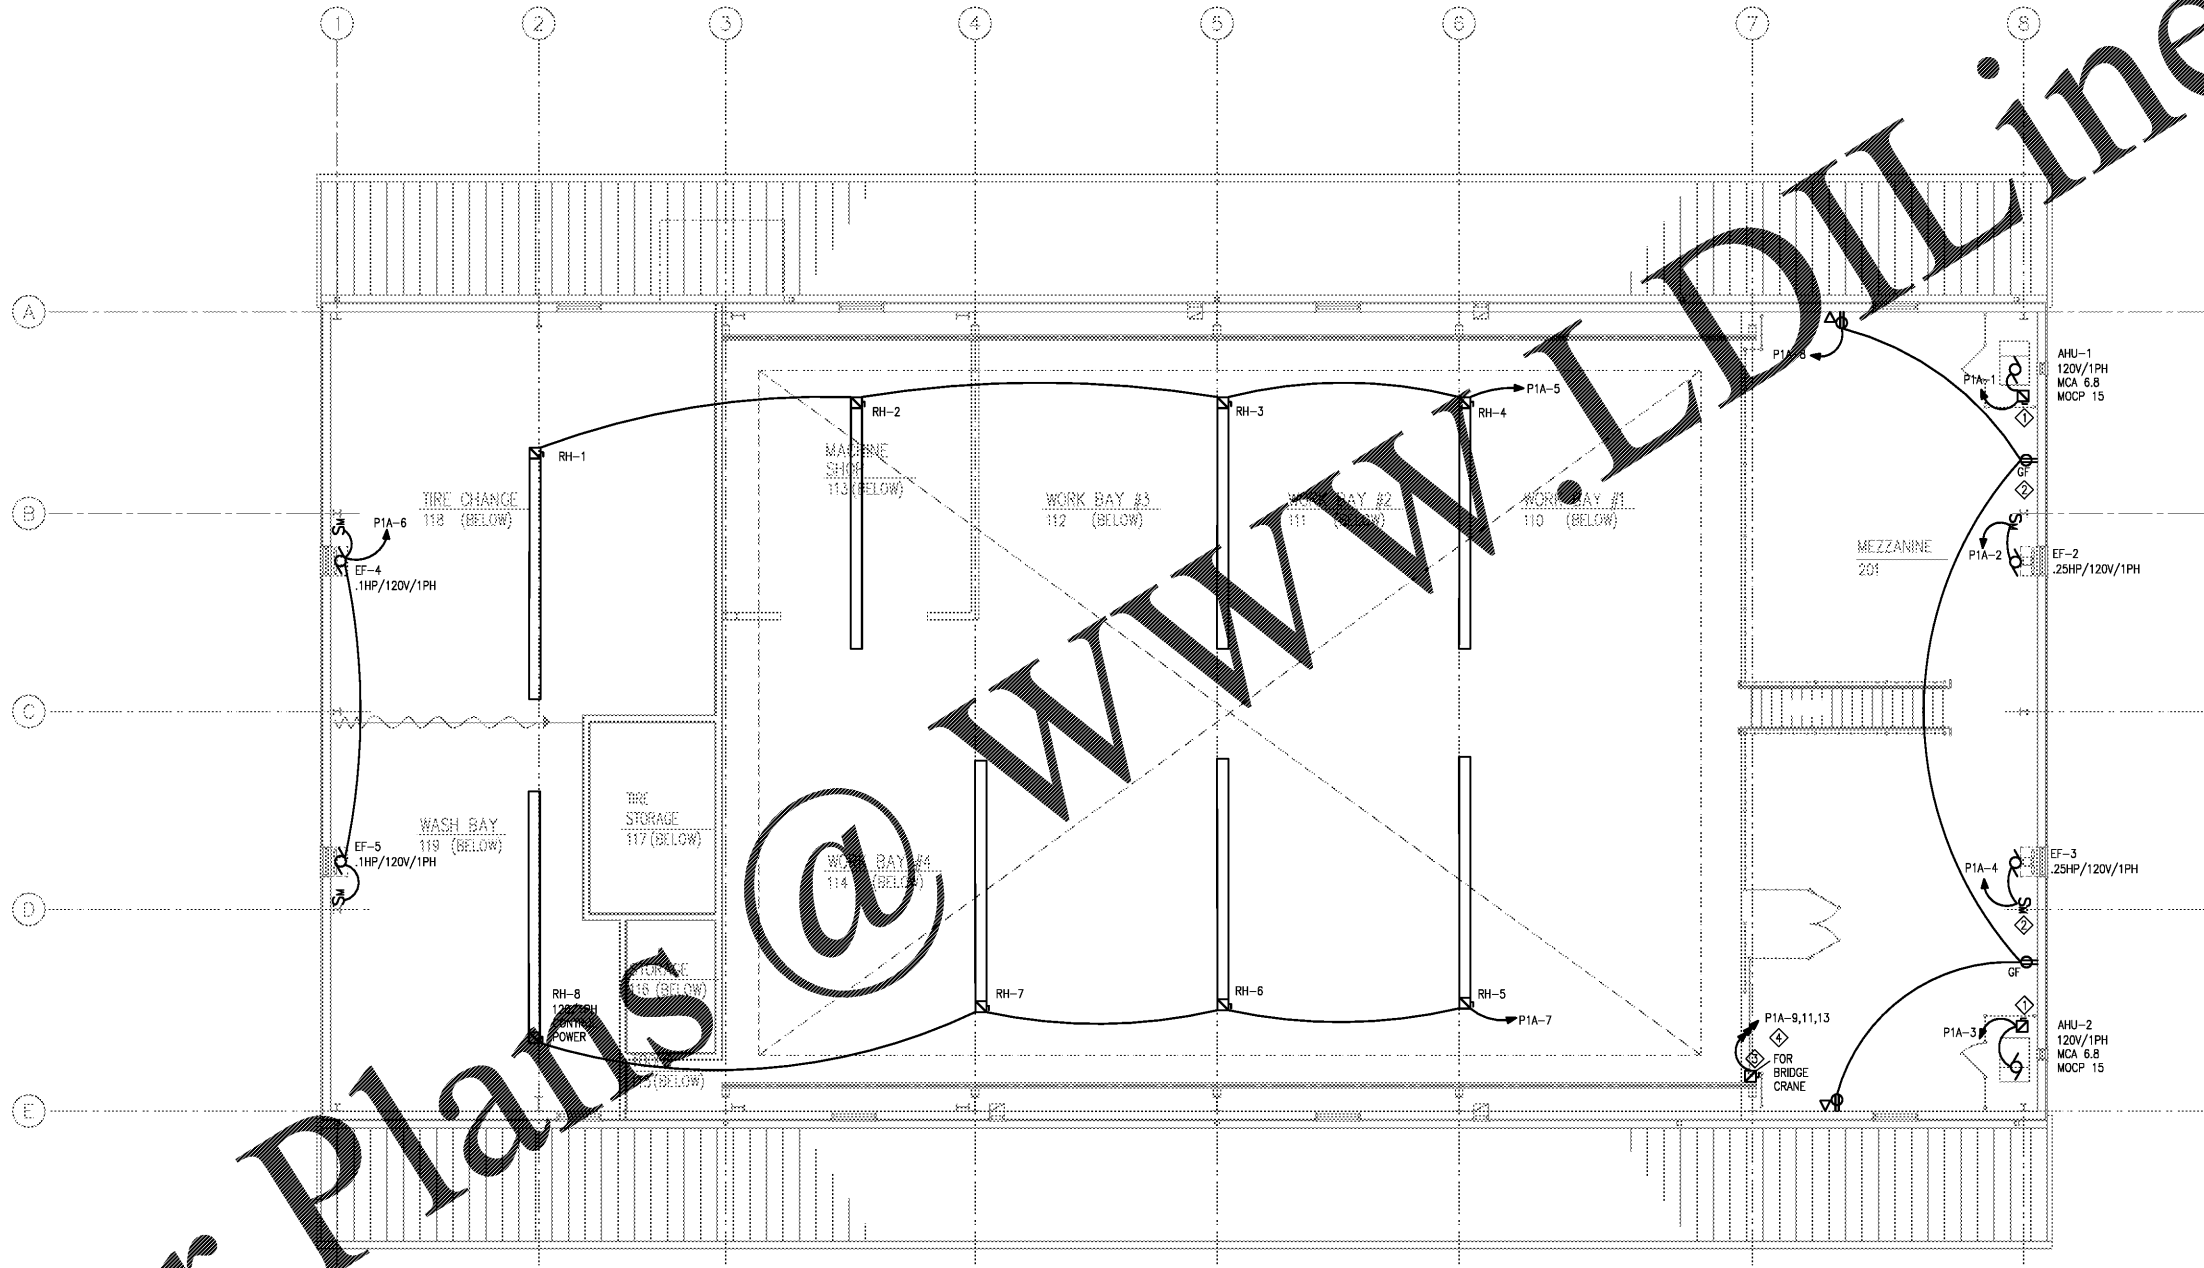

- KEY NOTES:**
- ◇ MOUNT DISCONNECT TO WALL, PROVIDE SUPPLEMENTAL SUPPORT AS REQUIRED.
 - ◇ MOUNT MOTOR SWITCH TO COLUMN.
 - ◇ COORDINATE MOUNTING LOCATION, BREAKER AND POWER REQUIREMENTS BASED ON FINAL SELECTION WITH BRIDGE CRANE VENDOR.
 - ◇ CONTRACTOR SHALL PROVIDE BONDING OF BRIDGE RAIL.

1 MEZZANINE PLAN - POWER
 SCALE: 1/8"=1'-0"
 1/8"=1'-0" 0' 4' 8' 16' NORTH

BIDDING DOCUMENTS

DESIGNED BY: **FACILITIES DESIGN ARCHITECTS & ENGINEERS**
 FACILITIES MANAGEMENT SERVICES, INC.
 1 ASHLEY MANOR DRIVE, SUITE 200
 RALEIGH, NORTH CAROLINA 27605
 PHONE: 919.775.4642 FAX: 919.775.9989

CONSULTANT: **DEVITA**
 DEVITA ARCHITECTS, PLLC
 1000 GARDNER DRIVE, SUITE 100
 RALEIGH, NORTH CAROLINA 27605

DRAWING TITLE / DESCRIPTION:
 ELECTRICAL MEZZANINE
 PLAN - POWER

PROJECT TITLE:
 LUMBERTON EQUIPMENT SHOP
 NCDOT HIGHWAY DIVISION 6
 872 NC 711 HIGHWAY
 LUMBERTON, NORTH CAROLINA 28380

STATE CONSTRUCTION ID.# 16-12916-01A

ASSET NUMBER:
 CO.# SITE.# BLDG.#
 78-06-00

REVISIONS

| NO. | DATE |
|-----|------|
| | |
| | |

DATE ISSUED: 12/15/2017
DRAWN BY: MKT
CHECKED BY: MWH
SHEET NO.

E2.0