




A1.3 ENLARGED EMPLOYEE AREA AND EXIST TOILET PLAN
SCALE: 3/8" = 1'-0"

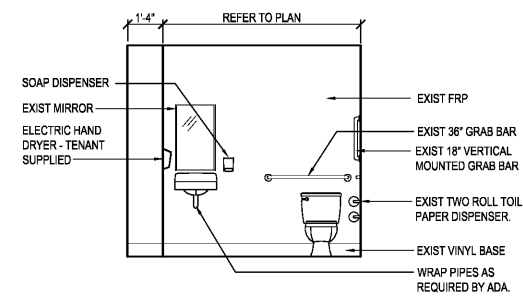


A TOILET ELEVATION
SCALE: 3/8" = 1'-0"

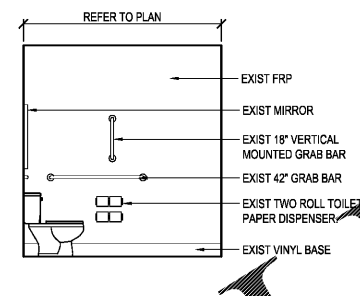


B TOILET ELEVATION
SCALE: 3/8" = 1'-0"

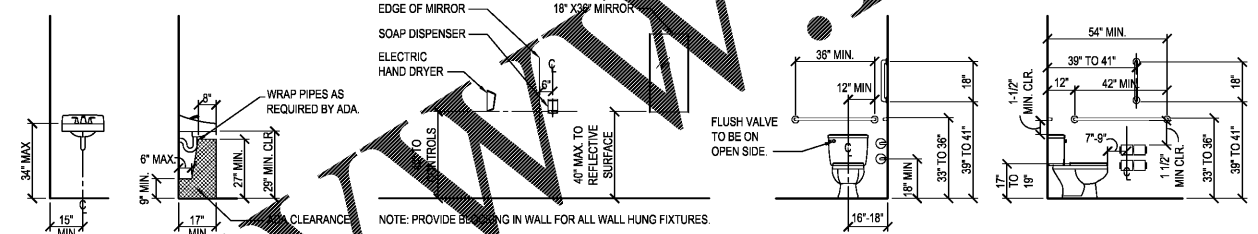


C TYPICAL ACCESSIBILITY CLEARANCES
SCALE: 3/8" = 1'-0"

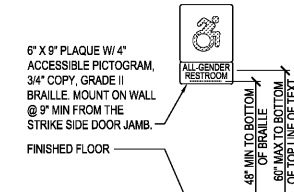


D SIGNAGE ELEVATIONS
SCALE: NTS

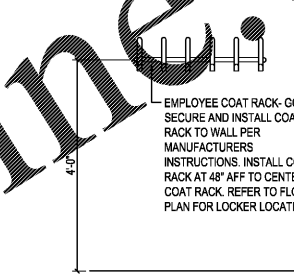


E EMPLOYEE COAT RACK ELEVATION
SCALE: 3/4" = 1'-0"

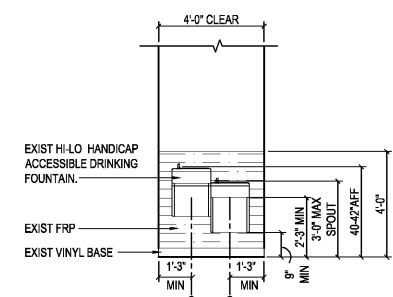

F DRINKING FOUNTAIN ELEVATION
SCALE: 3/8" = 1'-0"

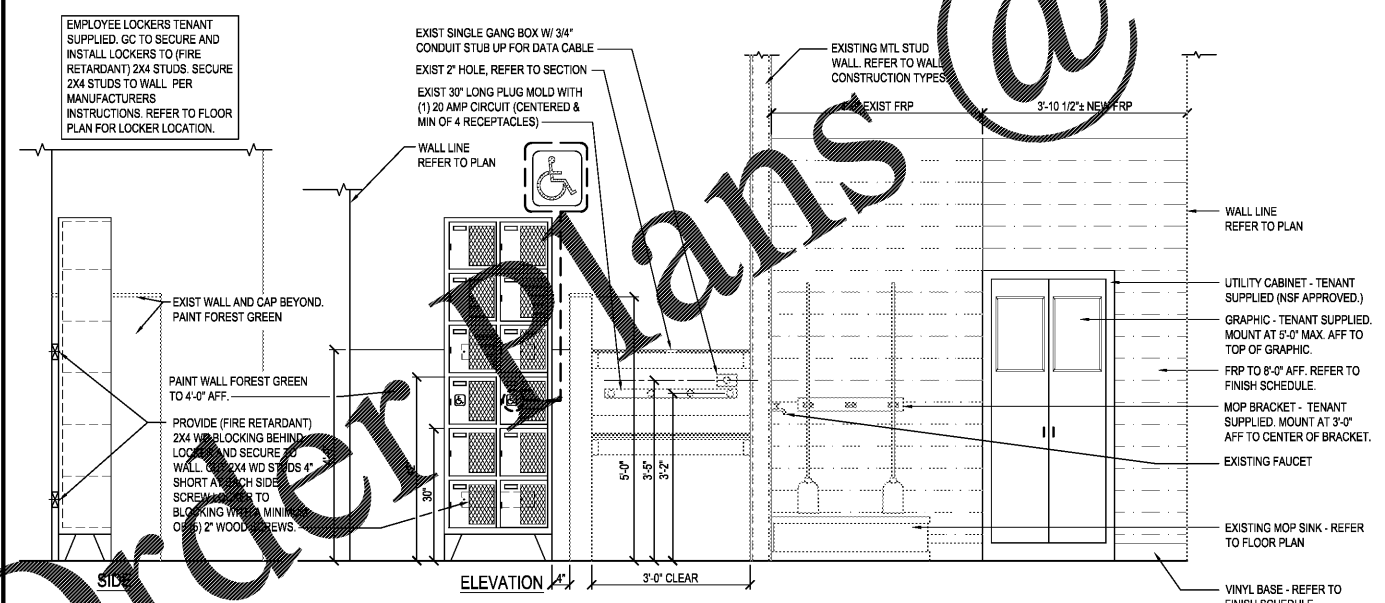

G LOCKER, TRAINING DESK, MOPSINK AND UTILITY CABINET ELEVATION
SCALE: 3/4" = 1'-0"

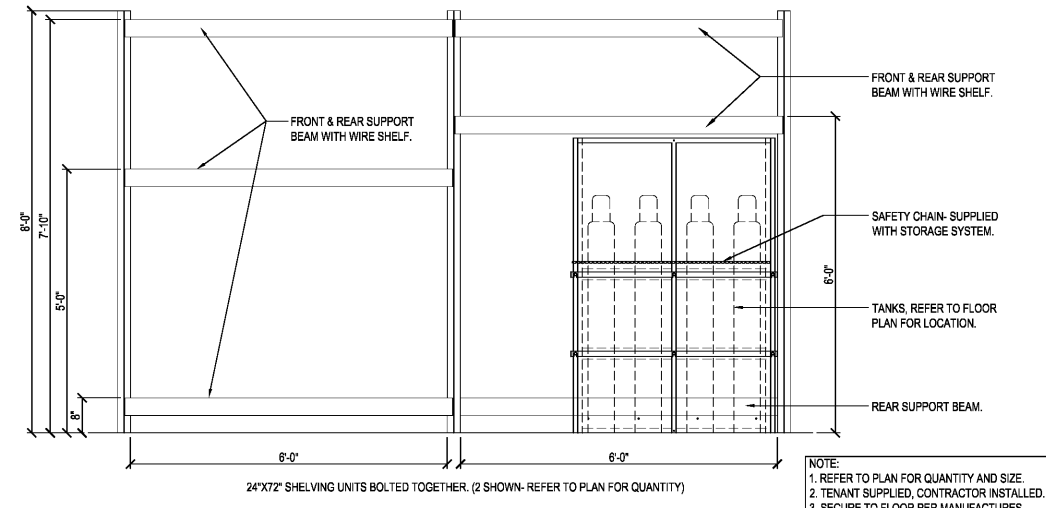

H SHELVING ELEVATION
SCALE: 3/4" = 1'-0"

WWW.ONLINE.COM

date	project	designed	drawn	checked	description
07/10/2018	1808-07	HOC	HOC	DAE	

RRMM ARCHITECTS, PC
1317 Executive Blvd, Suite 200
Chesapeake, VA 23320
(757)622-2828 / fax (757)622-6883

DOLLAR TREE
DUTCH SQUARE MALL, DEAL #10811
COLUMBIA, SC
ENLARGED PLAN, DETAILS AND INTERIOR ELEVATIONS

sheet
A1.3