


Order Plans

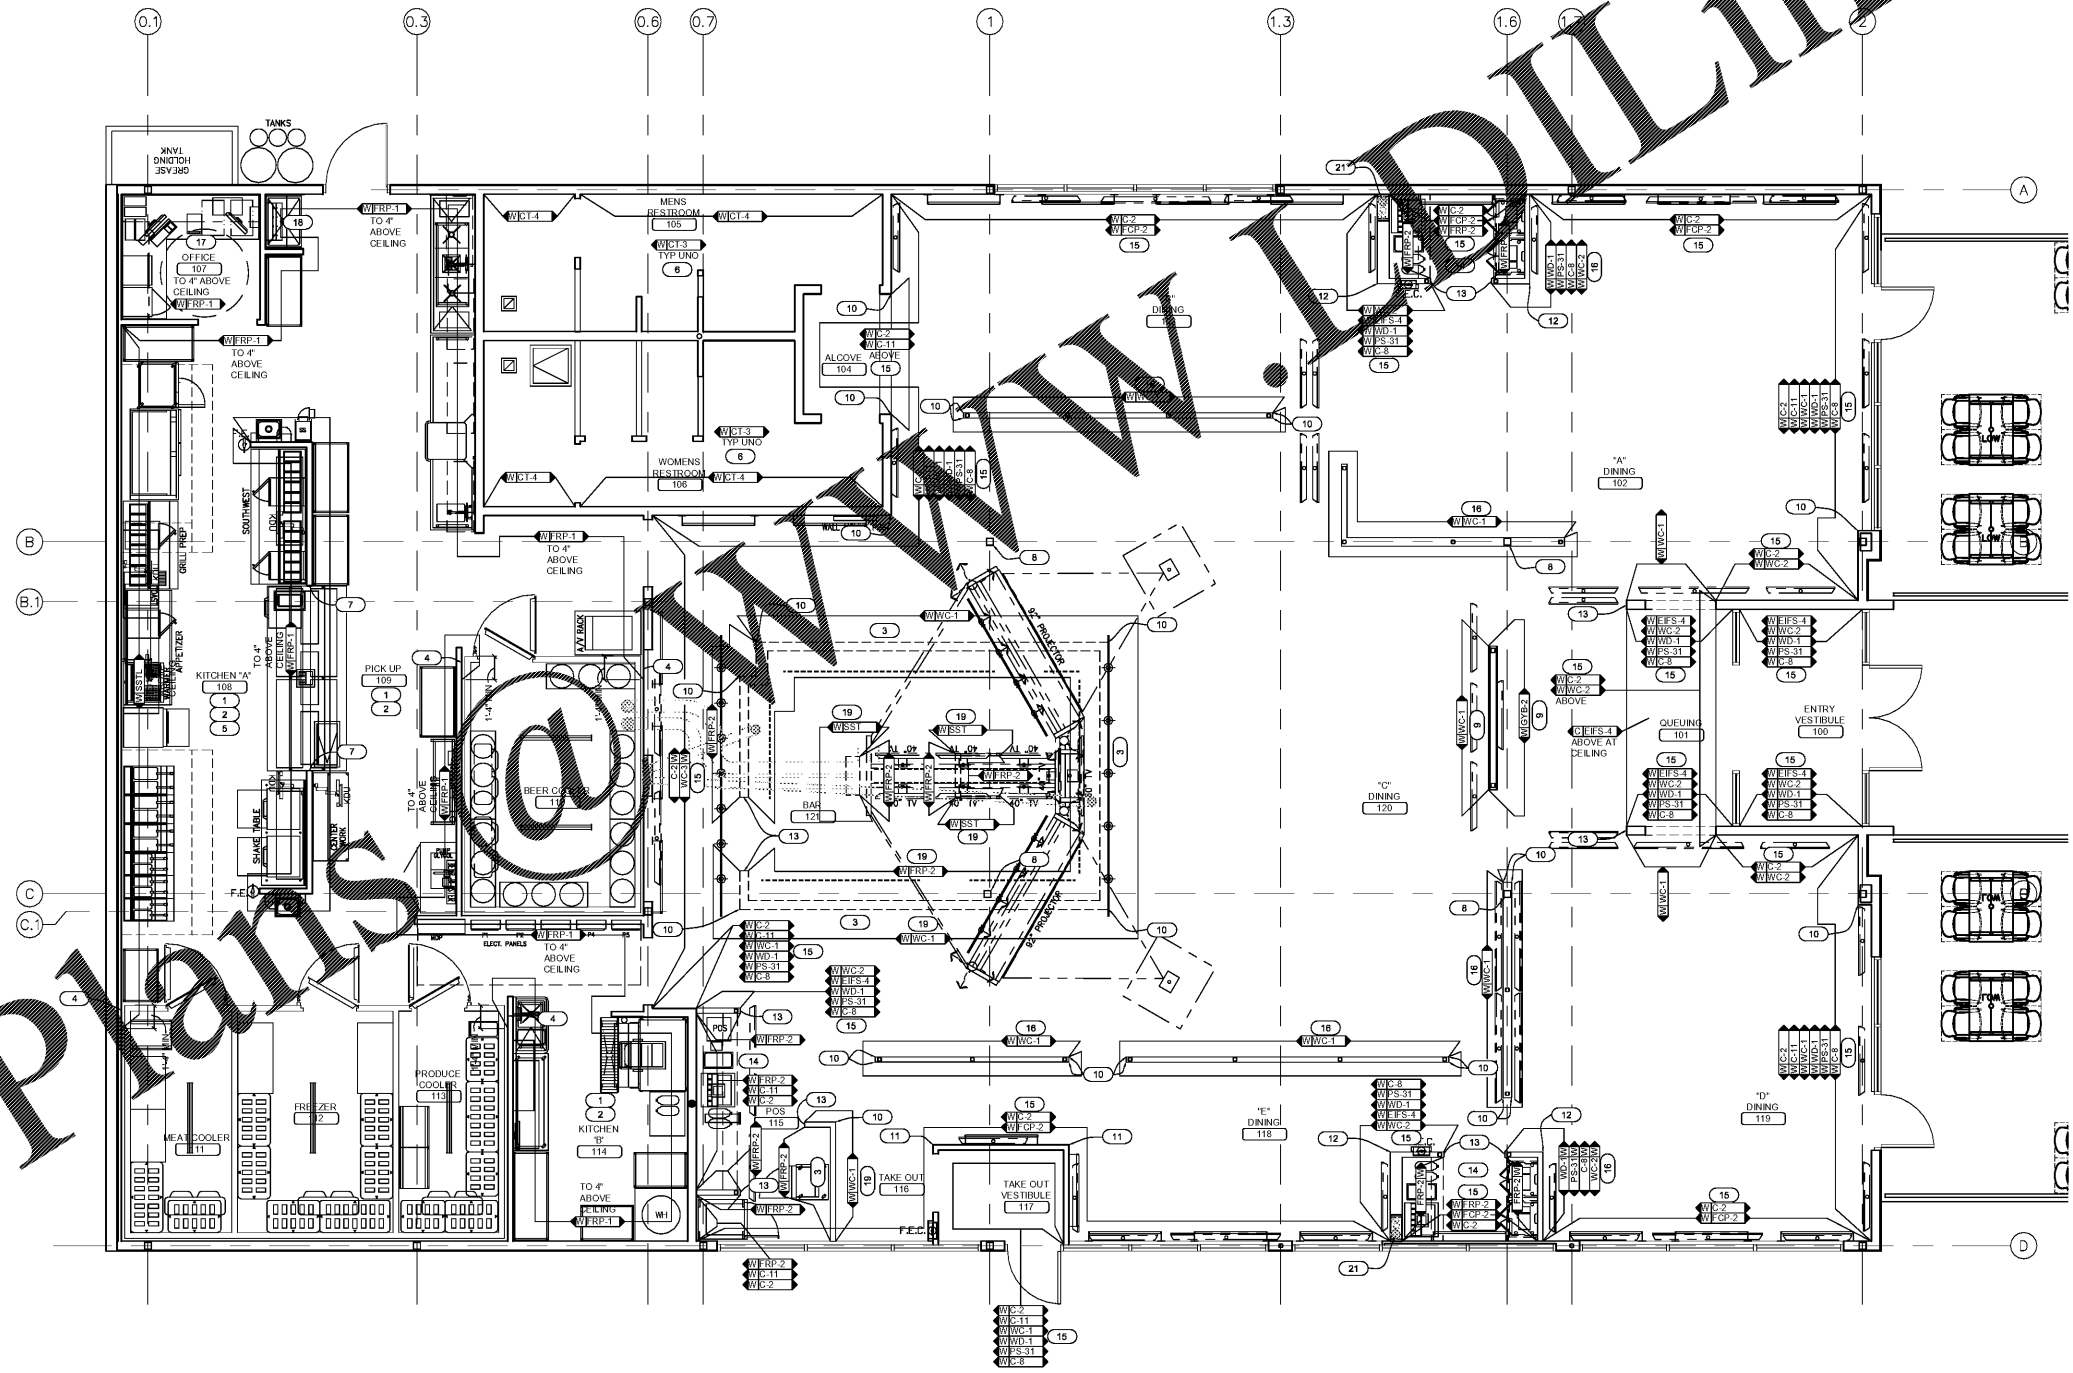

- KEY NOTES**
- 2" x 2" STAINLESS STEEL CORNER GUARDS AT ALL FRP-1 AND COOLER OUTSIDE CORNERS. APPLY SEALANT (SLNT-3) CORNER TO FRP - SEE 2/A206
 - PROVIDE AND INSTALL 2" x WALL THICKNESS x 2" STAINLESS STEEL CHANNEL CAPS AT ALL END WALL CONDITIONS - SEE 2/A206
 - FOR BAR COUNTER TOP FINISHES SEE SHEETS A208 AND A209
 - EXTEND FRP PAST COOLER VERTICAL EDGE. SEE 6/A206 - COOLER VENDOR TO PROVIDE CLOSE OFFS AT ALL COOLER TRANSITIONS
 - HOOD VENDOR TO PROVIDE STAINLESS STEEL WALL CLADDING FROM FLOOR TO 6" ABOVE ACT CEILING. SEE DETAIL 6/A402. HOOD VENDOR TO PROVIDE STAINLESS STEEL APRON ABOVE HOODS
 - STAINLESS STEEL (T-1) TRIM ON HORIZONTAL AND VERTICAL OUTSIDE CORNERS TYPICAL AT RESTROOMS - SEE DETAIL 5/A207
 - KITCHEN EQUIPMENT VENDOR TO PROVIDE AND INSTALL STAINLESS STEEL TELESCOPING END CAP AND HEADER AROUND PERIMETER OF PASS THRU WINDOW OPENING. SEE DETAIL 15/A206
 - PAINT EXPOSED STEEL COLUMN AND BEAMS IN PUBLIC AREA (P/S20)(C-3)
 - SEE DETAIL 1C/A206 FOR VERTICAL EXTENT OF WALL FINISHES AT STADIA WALL
 - PVC CORNER GUARD LOCATIONS, WCG-2
 - 2" x 2" x 48" HIGH SST CORNER GUARD LOCATIONS, WCG-1. SEE DETAIL 2/A206
 - 2" x 2" x FULL WALL HEIGHT SST CORNER GUARD LOCATIONS, WCG-1. SEE DETAIL 2/A206
 - 2" x WALL THICKNESS x 2" x FULL WALL HEIGHT SST END CAP LOCATIONS, WCG-3. SEE DETAIL 2/A206
 - FOR SERVER STATION COUNTER TOP FINISHES SEE SHEET A204
 - SEE INTERIOR ELEVATION SHEET A201 FOR FINISH TRANSITION HEIGHTS
 - FOR VERTICAL EXTENTS OF WALL COVERING AT LOW WALL SEE DETAIL 2/A206
 - GYP BD TO DECK ON BOTH SIDES OF WALL FOR SECURITY
 - PROVIDE SST 'Z' FLASHING BEHIND FRP AND OVER MOP SINK LIP
 - FOR VERTICAL EXTENTS OF WALL FINISHES AT BAR DIE WALL SEE DETAIL 5/A206
 - NOT USED.
 - SEE SHEETS A201 AND A204 FOR VERTICAL FINISH TRANSITION HEIGHTS AT SODA LINE CHASE.

- GENERAL NOTES**
- SEE A106 FOR FINISH SCHEDULE
 - SEE A104 FOR FLOOR FINISH PLAN
 - REFER TO INTERIOR ELEVATIONS FOR VERTICAL EXTENTS OF WALL FINISHES
 - SET FLOOR DRAINS FLUSH WITH TOP OF FINISH TILE FLOOR OR SEALED CONCRETE. SEE FLOORING
 - FOR TYPICAL BASE INSTALLATION DETAILS, SEE SHEET A104
 - APPLY CLEAR SILICONE SEALANT (SLNT-3) TO ALL HORIZONTAL SEAMS TO COUNTERTOPS, TILE BASES, WAINSCOTS, CAPS AND OTHER INTERIOR JOINTS. UNO
 - PAINTING CONTRACTOR RESPONSIBLE FOR FILLING ALL NAIL HOLES, SANDING AND TOUCH UP
 - USE APPROVED BY MANUFACTURER ADHESIVE TO BOND THE TILE BASE TO THE WALL COVERING, FRP AND COOLERS
 - ALL WALL FINISHES TO BE INSTALLED TO CEILING OR IN OPEN AREAS INSTALLED TO DECK UNLESS NOTED OTHERWISE

CERTIFICATION

PRANGER GROUP INC.
PROJECT MANAGER

PROJECT NUMBER
5748

BUFFALO WILD WINGS
BIRMINGHAM SOUTH,
1416 4th AVENUE SOUTH,
BIRMINGHAM, AL 35233



DRAWING ISSUE

NO	DESCRIPTION	DATE
1		
2		
3		
4		
5		
6		
7		

Drawing Title
WALL FINISH PLAN

N
WALL FINISH PLAN
SCALE: 1/4"=1'-0"

A105