

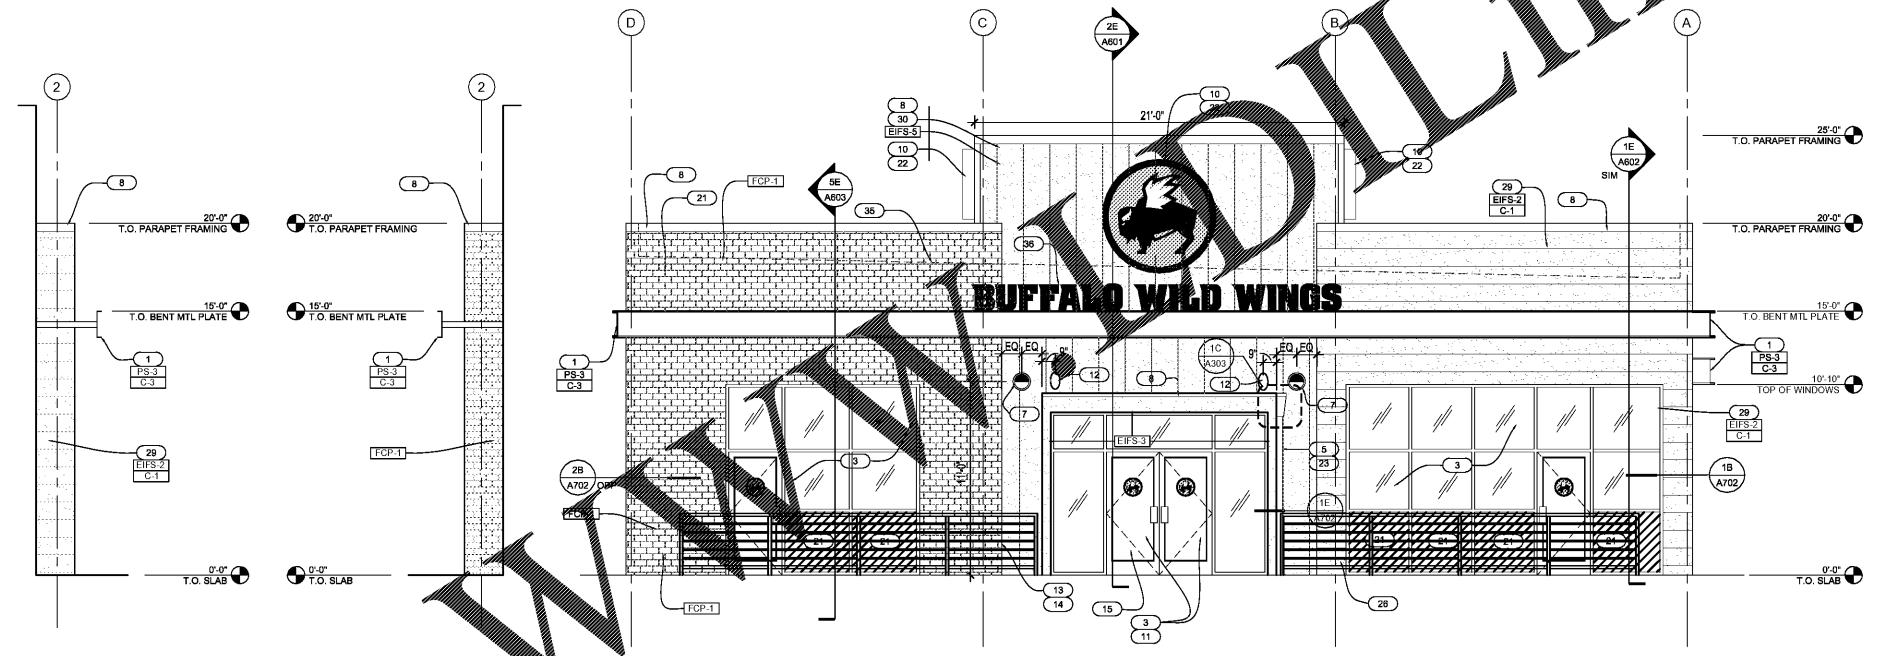


- KEY NOTES**
- BENT METAL PLATE. SEE STRUCTURAL
  - STEEL TUBE COLUMN
  - ALUMINUM STOREFRONT SYSTEM (STF-1)
  - 1/2" EIFS REVEAL - SEE DETAIL 4A/A304
  - SHT MET-1 - PRE-FINISHED SCUPPER AND DOWNSPOUT
  - SHT MET-2 - SCUPPER AND DOWNSPOUT
  - EXTERIOR LIGHT FIXTURE - DIMENSIONS ARE TO CNTR LINE OF JUNCTION BOX. SEE ELECTRICAL. AIM LIGHT DOWN
  - SHT MET-1 - PRE-FINISHED METAL COPING, BLACK
  - TAKEOUT SIGN & PATIO VINYL WALL GRAPHICS SUPPLIED AND INSTALLED BY DECOR VENDOR
  - METAL ILLUMINATED SIGN SUPPLIED AND INSTALLED BY SIGN VENDOR - SEE DETAIL 4E/A303
  - VINYL DOOR GRAPHICS BY SIGN VENDOR
  - SURFACE MOUNTED SPEAKERS. SEE ELECTRICAL SHEETS
  - DOOR BELL BUTTON MOUNTED AT 3'-6" AFF
  - KNOX BOX - CONFIRM LOCATION & QUANTITY WITH LOCAL FIRE MARSHAL
  - BWV OPERATIONS TO SUPPLY & INSTALL ON FRONT ENTRY DOOR GLAZING: MANAGER'S NAME, ADDRESS, & HOURS OF OPERATION. COORDINATE LOCATION/INFO WITH CONSTRUCTION MANAGER.
  - 3/4" VERTICAL EXPANSION JOINT IN EIFS. PROVIDE BACKER ROD AND SEALANT.
  - CONCRETE WALL DRAINAGE OPENING. SEE STRUCTURAL
  - METAL GATE. SEE 6C/A202
  - TRASH ENCLOSURE GATES AND POSTS. SEE SHEET A003
  - EIFS SIGN WALL. SEE 6E/A304 FOR DETAILS
  - BUZZER AT 3'-6" A.F.F.
  - VERIFY & INSTALL BLOCKING AS REQUIRED BY SIGN VENDOR
  - SLEEVE THROUGH SIDEWALK FOR DRAINAGE. SEE 2C/A303
  - CO2 FILL PIPE LOCATION. COORDINATE W/ VENDOR AND SHEET EQ101
  - FIRE BELL LOCATION. SEE PLUMBING
  - WALL HYDRANT LOCATION. SEE PLUMBING
  - FIRE DEPARTMENT CONNECTION LOCATION. SEE PLUMBING
  - HOLLOW METAL DOOR AND FRAME. SEE SHEET A701
  - HORIZONTAL EIFS V-GROOVE. SPACING AT 12" O.C. SEE DETAIL 4A/A303
  - VERTICAL EIFS V-GROOVE. SPACING AT 18" O.C. SEE DETAIL 4A/A303
  - VERTICAL EIFS V-GROOVE. SPACING AT 12" O.C. SEE DETAIL 4A/A303
  - VERTICAL CONTROL JOINTS IN PATIO WALL SEE STRUCTURAL PLANS FOR DETAILS.
  - GREASE HOLDING TANK
  - PAIN EXISTING BLOCK C-6 (GANILET GRAY)
  - DASHED LINE REPRESENTS ROOF LINE BEYOND
  - METAL ILLUMINATED SIGN SUPPLIED AND INSTALLED BY OWNER. SEE DETAIL 1C/A502

- GENERAL NOTES**
- COORDINATE WITH MECHANICAL, PLUMBING, AND ELECTRICAL DRAWINGS FOR ALL PENETRATIONS IN THE EXTERIOR FACADES
  - SEE SHEET A701 FOR WINDOW AND DOOR TYPES AND FINISHES
  - VERIFY LOCATION, SIZE, & TYPE OF ADDRESS NUMBERS & LETTERS FOR BUILDING WITH LOCAL AUTHORITIES
  - BUILDING SIGNAGE IS UNDER A SEPARATE PERMIT & NOT PART OF THIS PLAN REVIEW. PROVIDE BLOCKING AND POWER FOR ALL SIGNAGE - COORDINATE WITH SIGN VENDOR AND DRAWINGS
  - SEE DETAIL 6A/A303 FOR ALL TYPICAL EIFS WALL SYSTEM DETAIL

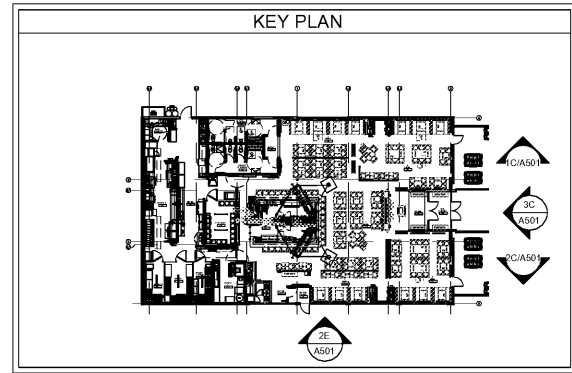

1C EXTERIOR ELEVATION 1/4" = 1'-0"  
 2C EXTERIOR ELEVATION 1/4" = 1'-0"  
 3C EXTERIOR ELEVATION 1/4" = 1'-0"

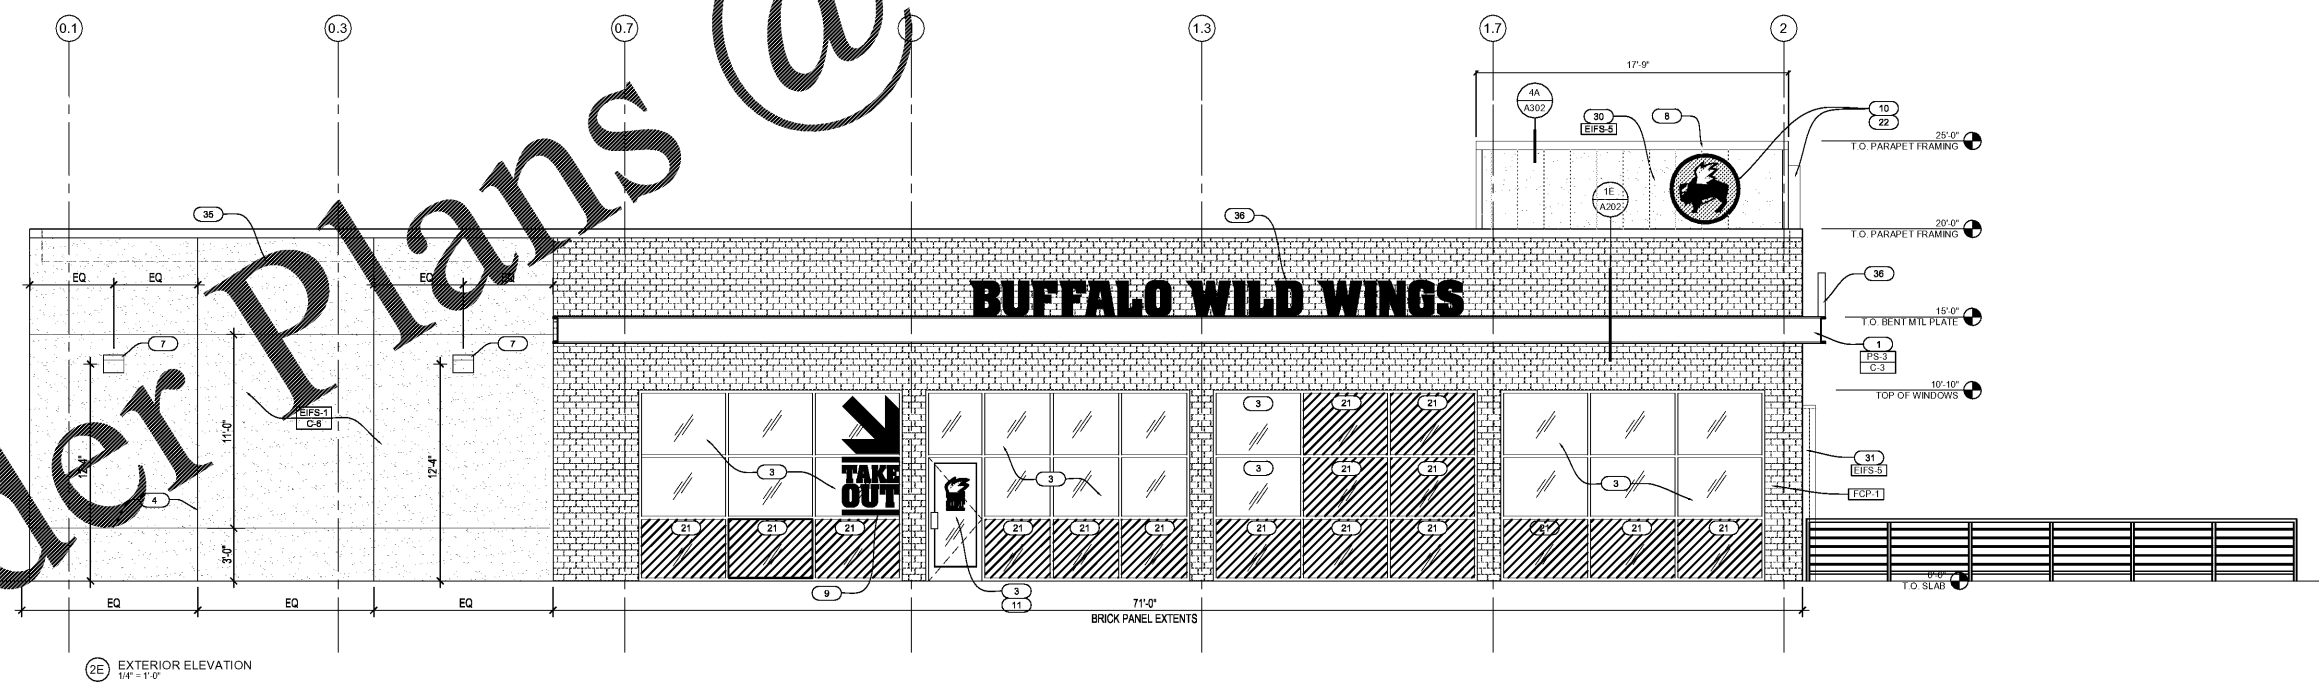

2E EXTERIOR ELEVATION 1/4" = 1'-0"

Order Plans @

WWW.OnLine.com

CERTIFICATION

**PRANGER GROUP INC.**  
PROJECT MANAGER

PROJECT NUMBER  
5748

**BUFFALO WILD WINGS**  
BIRMINGHAM  
1416 4th AVENUE SOUTH,  
BIRMINGHAM, AL 35233



DRAWING ISSUE

NO	DESCRIPTION	DATE
1		
2		
3		
4		
5		
6		
7		

Drawing Title  
**EXTERIOR ELEVATIONS**

**A501**