



PROJECT NUMBER 5748

**BUFFALO WILD WINGS**  
BIRMINGHAM  
1416 4th AVENUE SOUTH,  
BIRMINGHAM, AL 35233



DRAWING ISSUE	
NO	DESCRIPTION
1	
2	
3	
4	
5	
6	
7	

Drawing Title  
**EXTERIOR ELEVATIONS**

**A502**



**KEY NOTES**

- 1 BENT METAL PLATE. SEE STRUCTURAL
- 2 STEEL TUBE COLUMN
- 3 ALUMINUM STOREFRONT SYSTEM (STF-1)
- 4 1/2" EIFS REVEAL. SEE DETAIL 4A/A304
- 5 SHT MET-1 - PRE-FINISHED SCUPPER AND DOWNSPOUT
- 6 SHT MET-2 - SCUPPER AND DOWNSPOUT
- 7 EXTERIOR LIGHT FIXTURE - DIMENSIONS ARE TO CNTR LINE OF JUNCTION BOX. SEE ELECTRICAL. AMLIGHT DOWN
- 8 SHT MET-1 - PRE-FINISHED METAL COPING, BLACK
- 9 TAKEOUT SIGN & PATIO VINYL WALL GRAPHICS SUPPLIED AND INSTALLED BY DECOR VENDOR
- 10 METAL ILLUMINATED SIGN SUPPLIED AND INSTALLED BY SIGN VENDOR - SEE DETAIL 4E/A303
- 11 VINYL DOOR GRAPHICS BY SIGN VENDOR
- 12 SURFACE MOUNTED SPEAKERS. SEE ELECTRICAL SHEETS
- 13 DOOR BELL BUTTON MOUNTED AT 3'-6" AFF
- 14 KNOX BOX - CONFIRM LOCATION & QUANTITY WITH LOCAL FIRE MARSHAL
- 15 BWW OPERATIONS TO SUPPLY & INSTALL ON FRONT ENTRY DOOR GLAZING, MANAGER'S NAME, ADDRESS, & HOURS OF OPERATION. COORDINATE LOCATION/INFO WITH CONSTRUCTION MANAGER.
- 16 3/4" VERTICAL EXPANSION JOINT IN EIFS. PROVIDE BACKER ROD AND SEALANT
- 17 CONCRETE WALL DRAINAGE OPENING. SEE STRUCTURAL
- 18 METAL GATE. SEE 6C/A202
- 19 TRASH ENCLOSURE GATES AND POSTS. SEE SHEET A003
- 20 EIFS SIGN WALL. SEE 6E/A304 FOR DETAILS
- 21 BUZZER AT 3'-6" A.F.F.
- 22 VERIFY & INSTALL BLOCKING AS REQUIRED BY SIGN VENDOR
- 23 SLEEVE THROUGH SIDEWALK FOR DRAINAGE. SEE 2C/A303
- 24 CO2 FILL PIPE LOCATION. COORDINATE W/ VENDOR AND SHEET EQ101
- 25 FIRE BELL LOCATION. SEE PLUMBING
- 26 WALL HYDRANT LOCATION. SEE PLUMBING
- 27 FIRE DEPARTMENT CONNECTION LOCATION. SEE PLUMBING
- 28 HOLLOW METAL DOOR AND FRAME. SEE SHEET A701
- 29 HORIZONTAL EIFS V-GROOVE. SPACING AT 12" O.C. SEE DETAIL 4A/A303
- 30 VERTICAL EIFS V-GROOVE. SPACING AT 18" O.C. SEE DETAIL 4A/A303
- 31 VERTICAL EIFS V-GROOVE. SPACING AT 12" O.C. SEE DETAIL 4A/A303
- 32 VERTICAL CONTROL JOINTS IN PATIO WALL. SEE STRUCTURAL PLANS FOR DETAILS.
- 33 GREASE HOLDING TANK.
- 34 PAINT EXISTING BLOCK C-6 (GANILET GRAY)
- 35 DASHED LINE REPRESENTS ROOF LINE BEYOND.
- 36 METAL ILLUMINATED SIGN SUPPLIED AND INSTALLED BY OWNER. SEE DETAIL 1C/A502


**GENERAL NOTES**

1. COORDINATE WITH MECHANICAL, PLUMBING, AND ELECTRICAL DRAWINGS FOR ALL PENETRATIONS IN THE EXTERIOR FACADES.
2. SEE SHEET A701 FOR WINDOW AND DOOR TYPES AND FINISHES.
3. VERIFY LOCATION, SIZE, & TYPE OF ADDRESS NUMBERS & LETTERS FOR BUILDING WITH LOCAL AUTHORITIES.
4. BUILDING SIGNAGE IS UNDER A SEPARATE PERMIT & NOT PART OF THIS PLAN REVIEW. PROVIDE BLOCKING AND POWER FOR ALL SIGNAGE. COORDINATE WITH SIGN VENDOR AND DRAWINGS.
5. SEE DETAIL 6A/A303 FOR ALL TYPICAL EIFS WALL SYSTEM DETAIL.


**KEY PLAN**

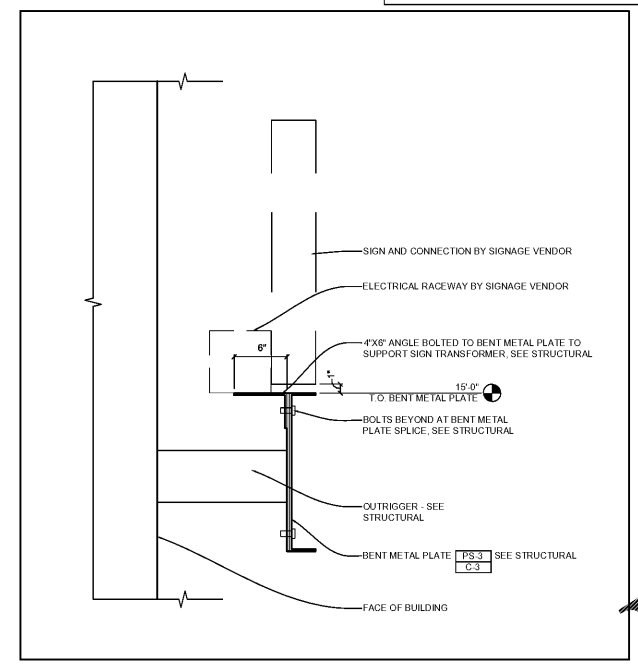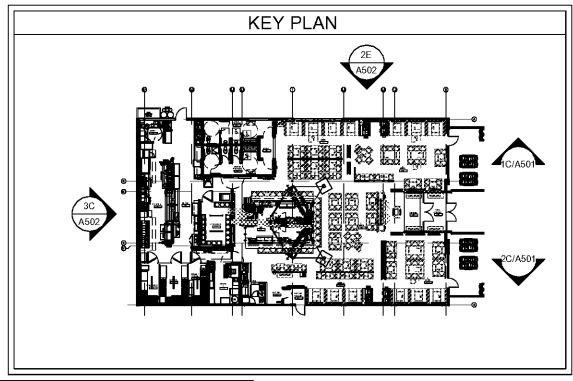

1C SIGN MOUNTING DETAIL  
1/2" = 1'-0"

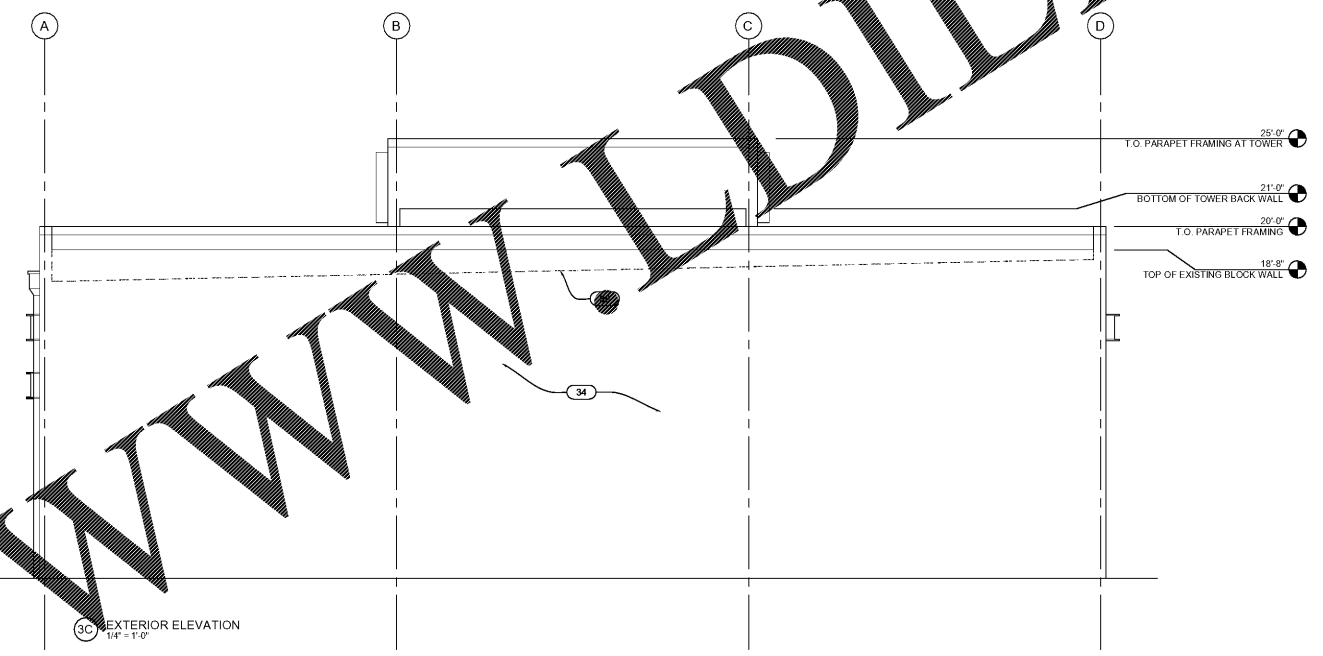

3C EXTERIOR ELEVATION  
1/4" = 1'-0"

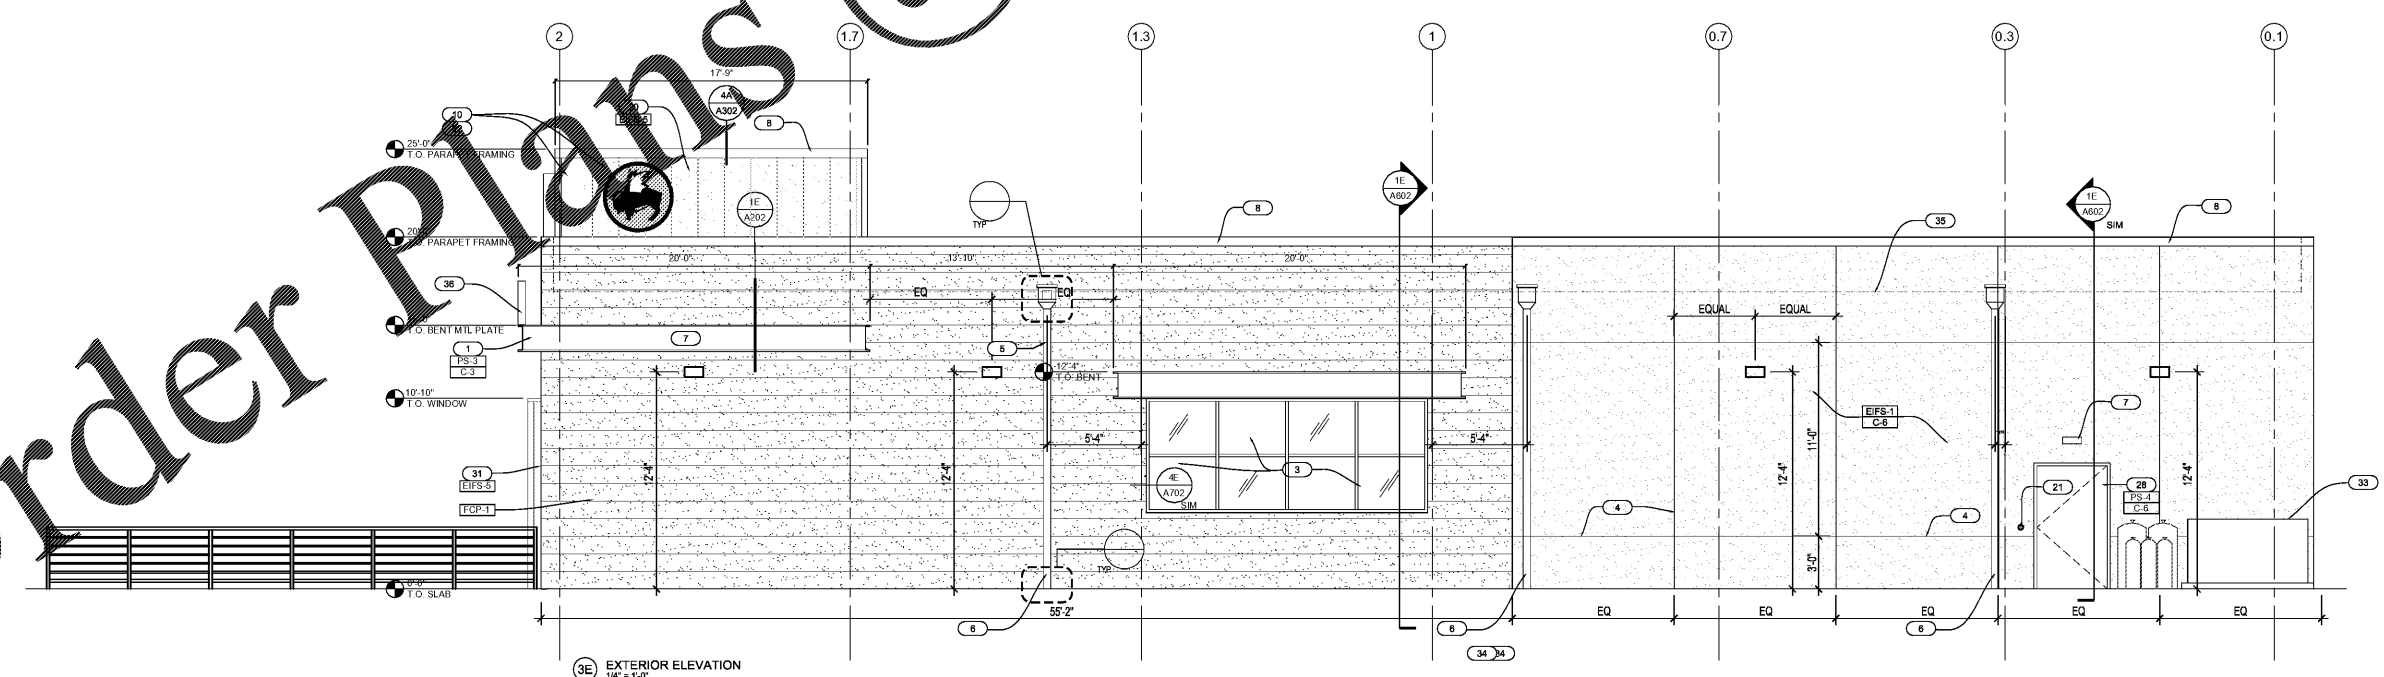

3E EXTERIOR ELEVATION  
1/4" = 1'-0"

Order Plans @

WWW.LDILine.com