



1 BUILDING SECTION
SCALE: 1/4" = 1'-0"

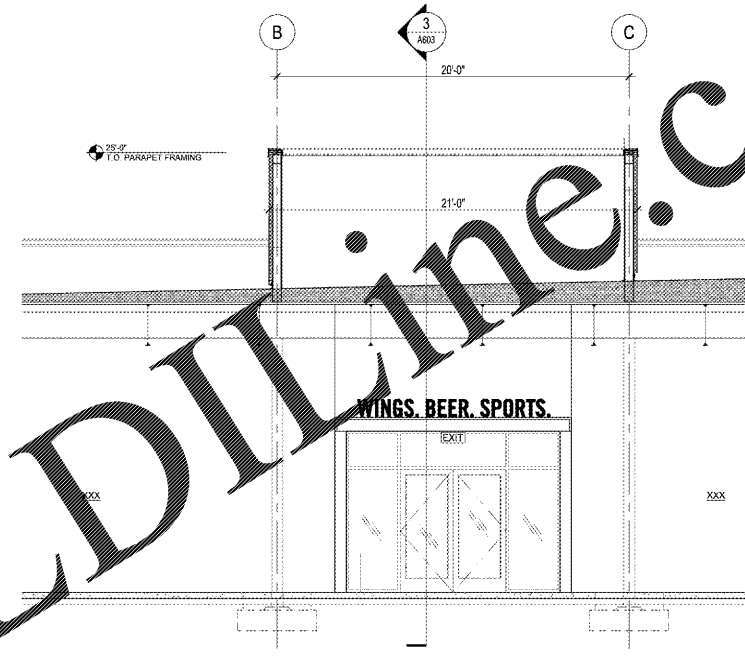

3 BUILDING SECTION
SCALE: 1/4" = 1'-0"

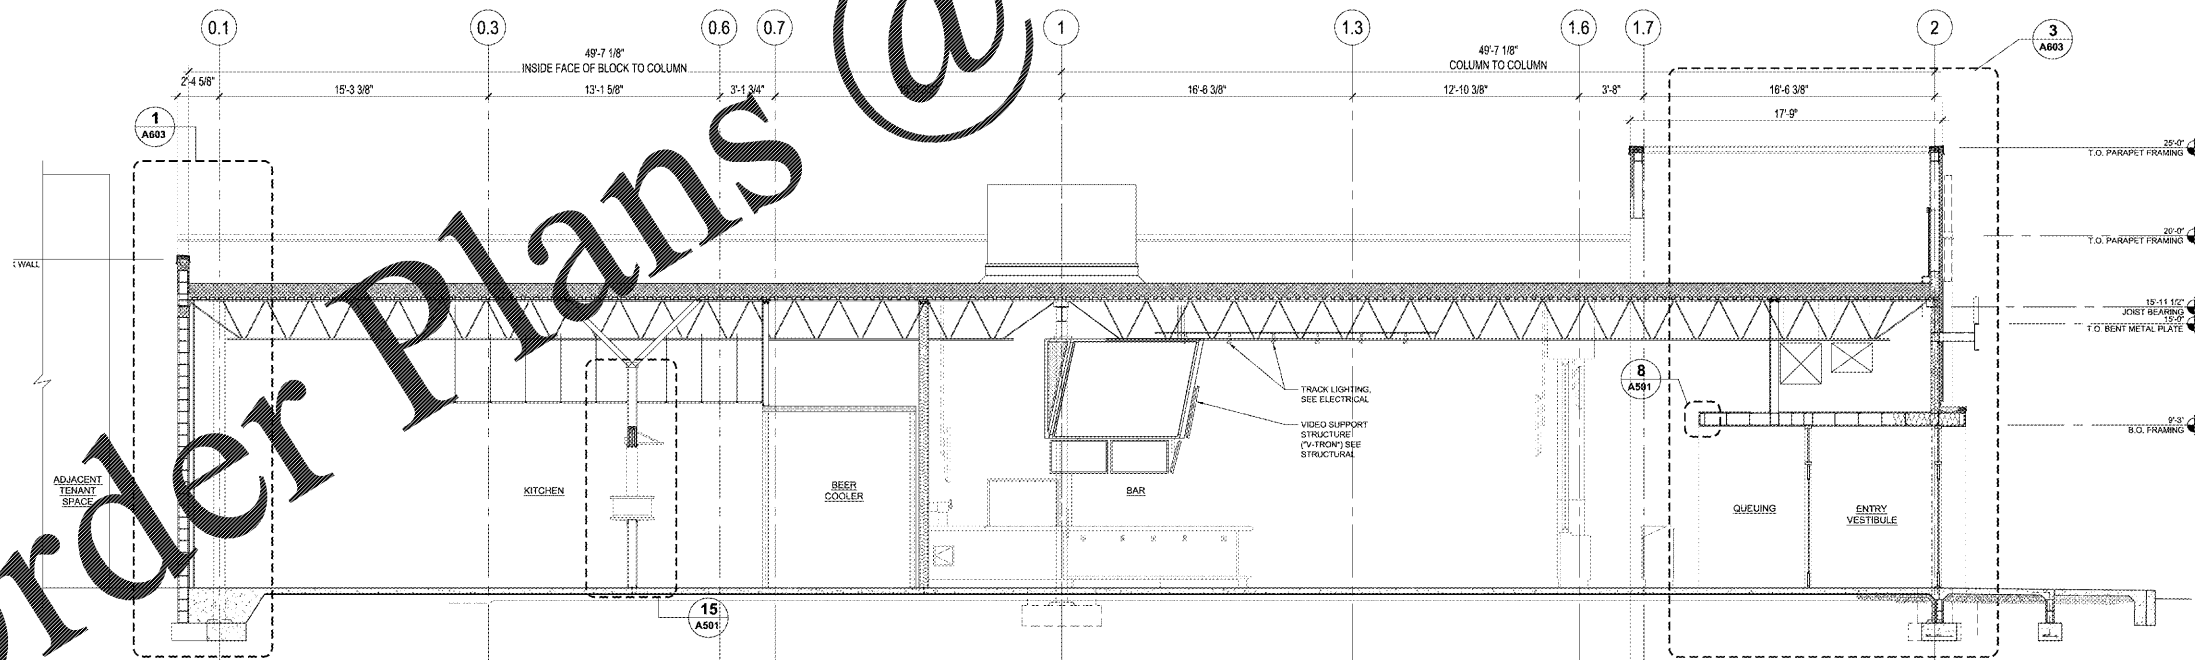

2 BUILDING SECTION
SCALE: 1/4" = 1'-0"

CERTIFICATION

PRANGER GROUP INC.
PROJECT MANAGER
343 AIRPORT NORTH OFFICE PARK
FORT WAYNE, IN 46825
PHONE: 260.471.4901
FAX: 260.484.6068

PROJECT NUMBER
5748

BUFFALO WILD WINGS
BIRMINGHAM
1416 4th AVENUE SOUTH,
BIRMINGHAM, AL 35233



DRAWING ISSUE

NO	DESCRIPTION	DATE
1		1-26-18
2		
3		
4		
5		
6		
7		

Drawing Title

BUILDING SECTIONS

A601

Order Plans @ www.LDinline.com