




Order Plans @

WWW.LDILine.com

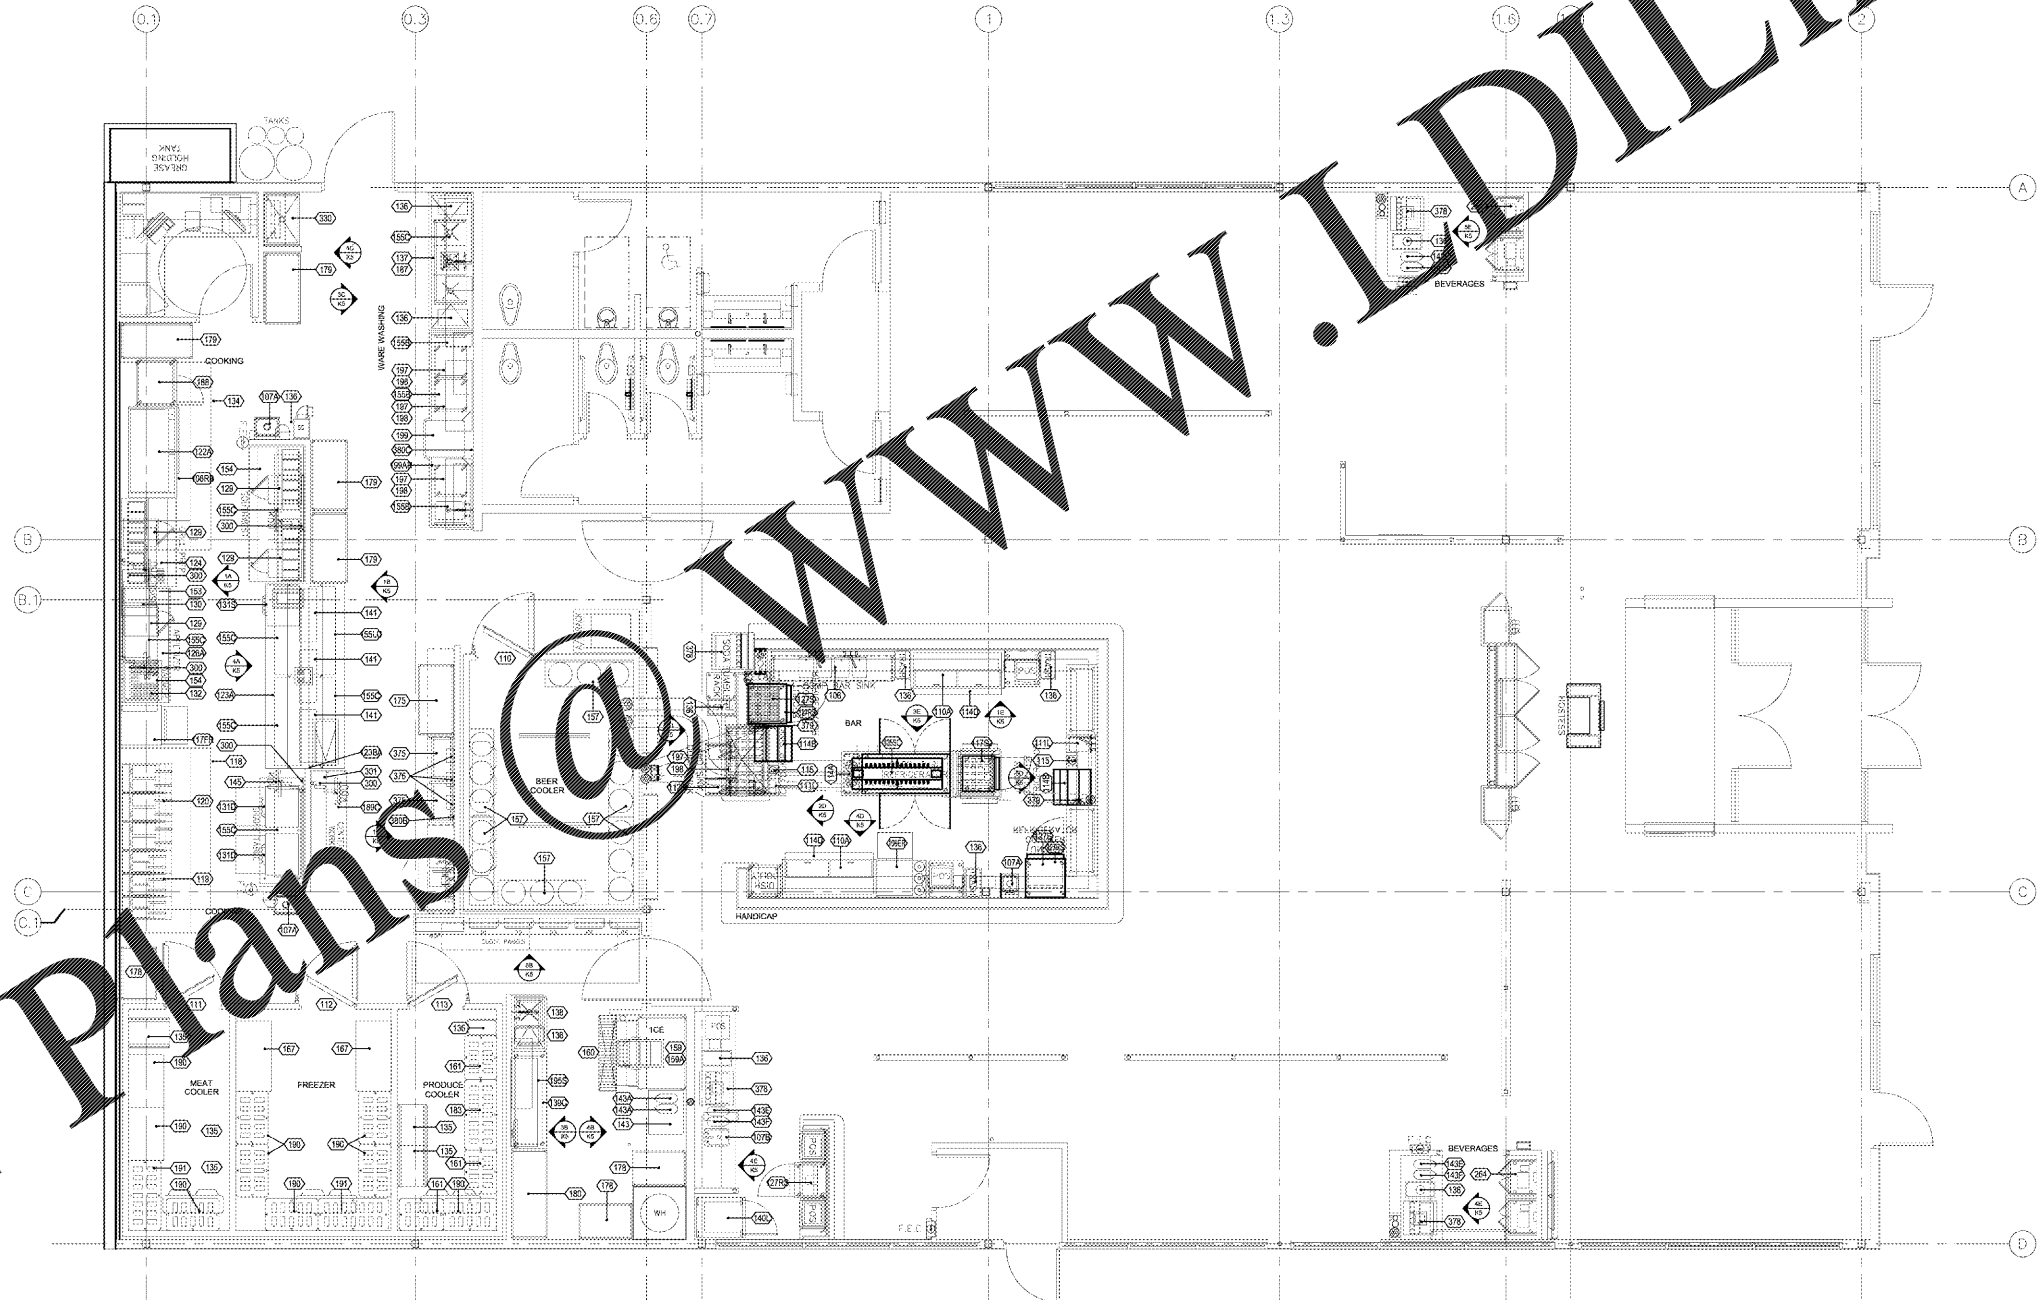

 **KITCHEN EQUIPMENT PLAN**  
SCALE: 1/4"=1'-0"

CERTIFICATION

  
**PRANGER GROUP INC.**  
 PROJECT MANAGER

---

PROJECT NUMBER  
5748

---

**BUFFALO WILD WINGS**  
 BIRMINGHAM  
 1416 4th AVENUE SOUTH,  
 BIRMINGHAM, AL 35233

---

  
**BUFFALO WILD WINGS**

---

DRAWING ISSUE	DATE

---

Drawing Title  
**EQUIPMENT PLAN**

---

**K1**