



1A ELEVATION AT KITCHEN
SCALE 3/8"=1'-0"

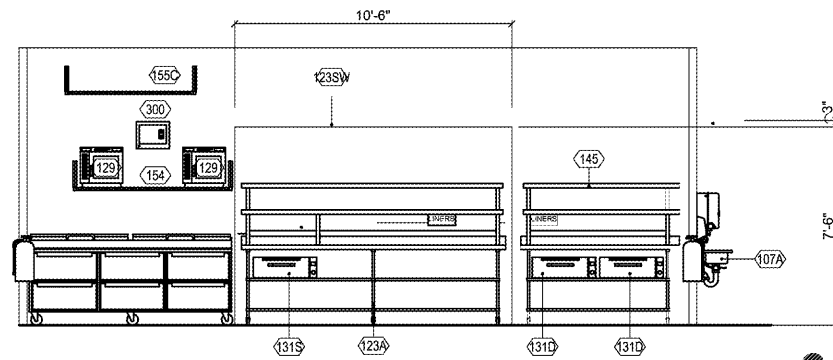


4A ELEVATION AT KITCHEN
SCALE 3/8"=1'-0"

- ECOLAB EQUIPMENT SCHEDULE**
- A - OASIS SELECT OR ULTRA DISPENSER
 - B - WALL CHART 1
 - C - WALL CHART 2
 - D - BULK 2.5 GALLON DETERGENT AND SANITIZER
 - E - WASH MAX DETERGENT DISPENSER
 - F - RINSE MAX SANITIZER DISPENSER
 - G - GEO CENTER CONTROL PANEL
 - H - WALL CHART 3
 - J - APEX DETERGENT DISPENSER
 - K - OASIS DOUBLE WALL RACK AT MOP SINK
 - L - DIGICLEAN HAND SANITIZER DISPENSER
 - M - FUNPUMP DISPENSER
 - N - PATHWAYS DISPENSER
 - P - BULK 2.5 GALLON DETERGENT & 1 GALLON SANITIZER
 - Q - BULK 1 GALLON DETERGENT & SANITIZER


NOTE:
COORDINATE INSTALLATION OF WALL MOUNT
EQUIPMENT AND ECOLAB EQUIPMENT

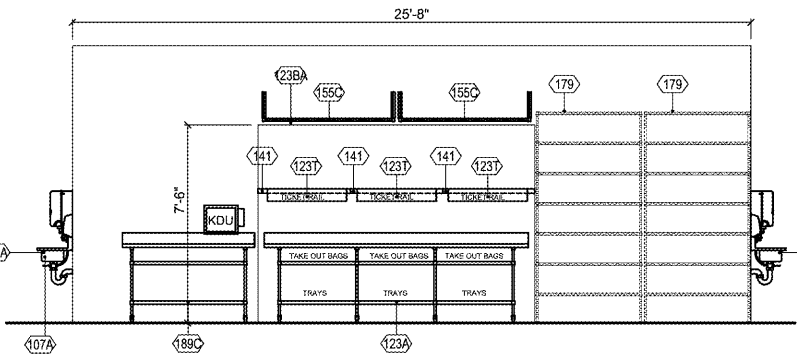


1B ELEVATION AT KITCHEN
SCALE 3/8"=1'-0"

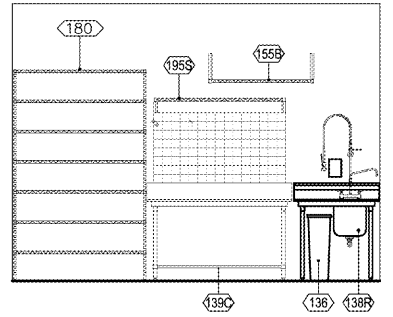


3B ELEVATION AT KITCHEN
SCALE 3/8"=1'-0"

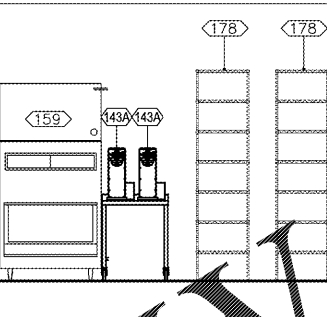


4B ELEVATION AT KITCHEN
SCALE 3/8"=1'-0"

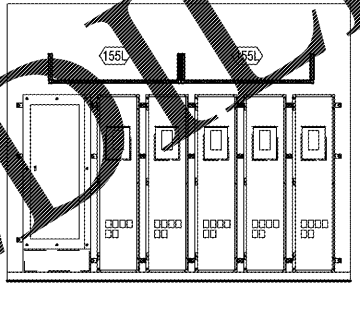


6B ELEVATION AT KITCHEN
SCALE 3/8"=1'-0"

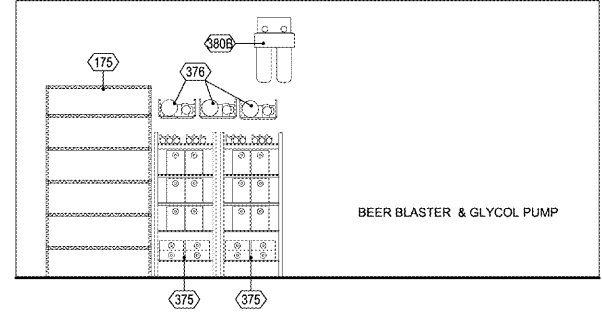


1C ELEVATION AT KITCHEN
SCALE 3/8"=1'-0"

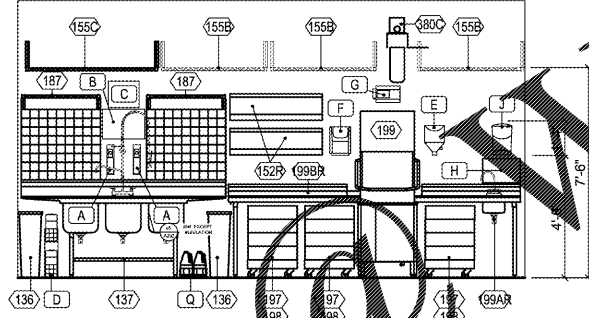


3C ELEVATION AT KITCHEN
SCALE 3/8"=1'-0"

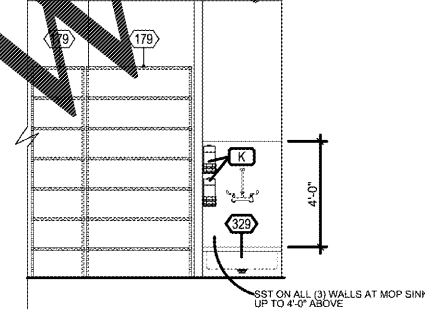


4C ELEVATION AT KITCHEN
SCALE 3/8"=1'-0"

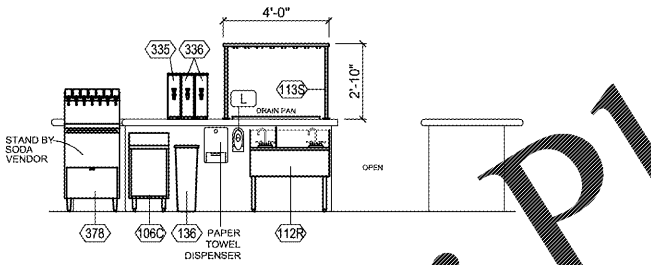


1D ELEVATION AT BAR
SCALE 3/8"=1'-0"

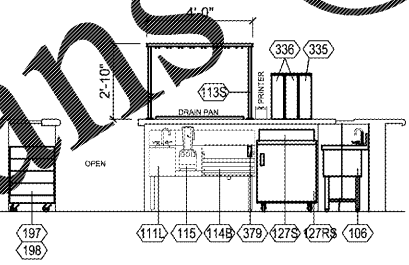


2D ELEVATION AT BAR
SCALE 3/8"=1'-0"

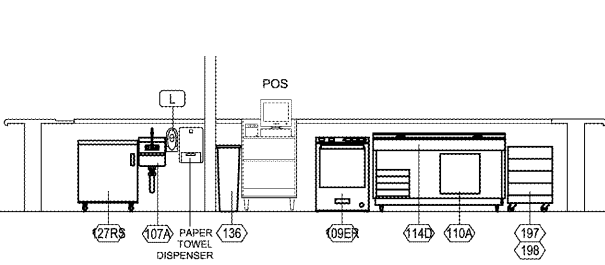


4D ELEVATION AT BAR
SCALE 3/8"=1'-0"

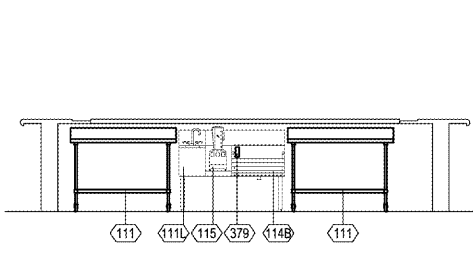


5D ELEVATION AT BAR
SCALE 3/8"=1'-0"

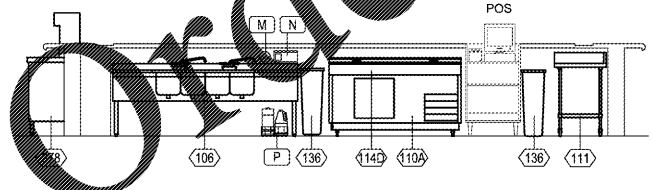


1E ELEVATION AT BAR
SCALE 3/8"=1'-0"

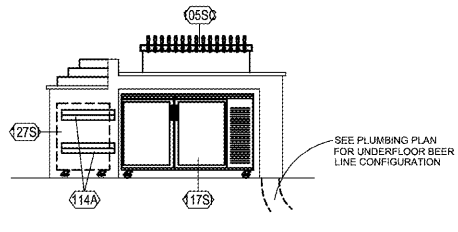


3E ELEVATION AT ISLAND BAR
SCALE 3/8"=1'-0"

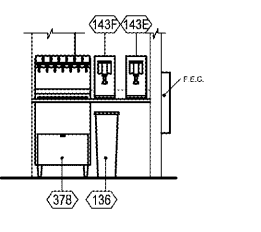

4E ELEVATION AT SERVER STATION
SCALE 3/8"=1'-0"

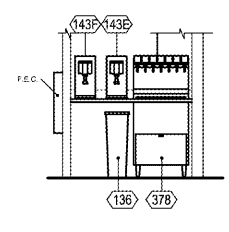

5E ELEVATION AT SERVER STATION
SCALE 3/8"=1'-0"

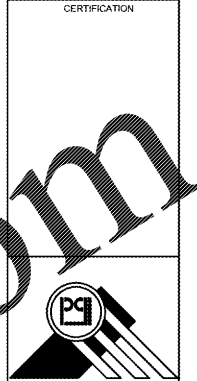

PRANGER
GROUP INC.
PROJECT MANAGER

PROJECT NUMBER
5748

BUFFALO WILD WINGS
BIRMINGHAM
1416 4th AVENUE SOUTH,
BIRMINGHAM, AL 35233



NO.	DESCRIPTION	DATE
1		
2		
3		
4		
5		
6		
7		

Drawing Title
**EQUIPMENT
ELEVATIONS**

K5