


Order Plans @

WWW.LDILine.com

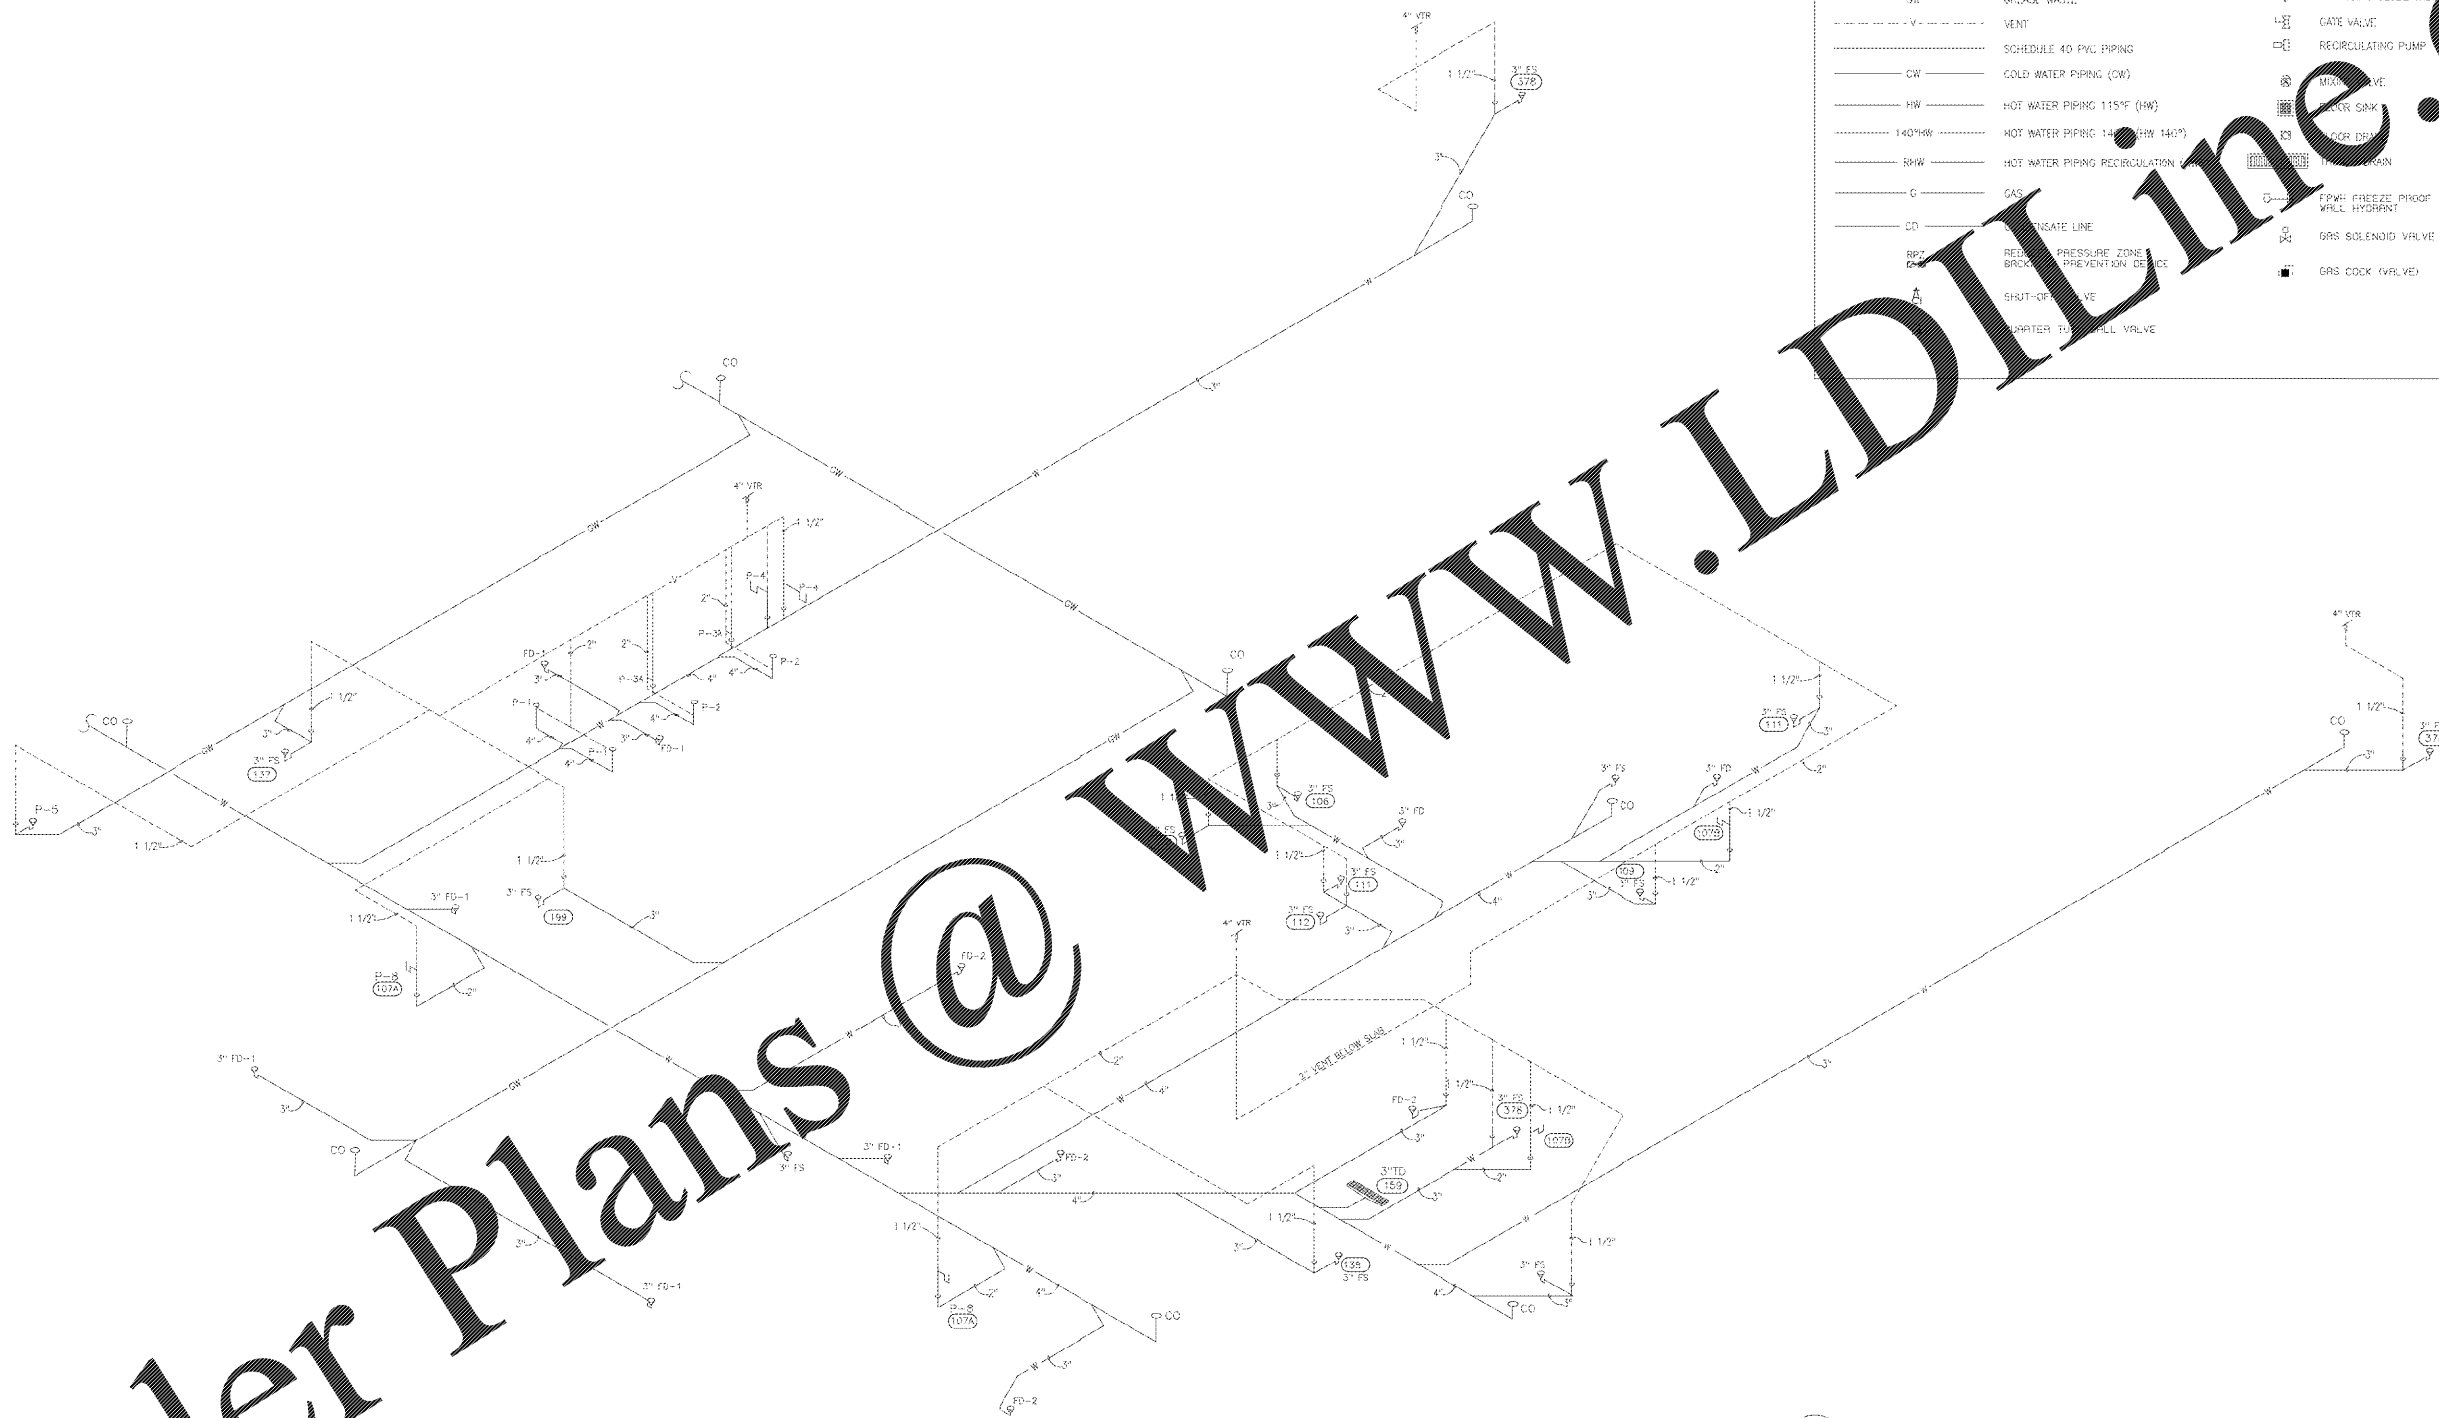


LEGEND			
W	SANITARY WASTE	CV	CHECK VALVE
EW	EXISTING SANITARY WASTE	G	GAS METER
EV	EXISTING VENT	M	WATER METER
EGW	EXISTING GREASE WASTE	T	TIE INTO EXISTING
GW	GREASE WASTE	BGV	BALANCING GLOBE VALVE
V	VENT	GV	GATE VALVE
S40PVC	SCHEDULE 40 PVC PIPING	RP	RECIRCULATING PUMP
CW	COLD WATER PIPING (CW)	MV	MIXER VALVE
HW	HOT WATER PIPING 115°F (HW)	WS	WATER SINK
140°HW	HOT WATER PIPING 140° (HW 140°)	CD	COR DRN
RHW	HOT WATER PIPING RECIRCULATION	TR	TRAP
G	GAS	SPF	SPECIAL FREEZE PROOF W/CL HYDRANT
CD	CONDENSATE LINE	GSV	GRS SULENID VALVE
RPZ	REDUCED PRESSURE ZONE BACKFLOW PREVENTION DEVICE	GC	GRS COCK (VALVE)
SV	SHUT-OFF VALVE		
WTV	WATER TREATMENT VALVE		

1 WASTE AND VENT RISER DIAGRAM
P103

ALL PLUMBING FIXTURES TO BE VENTED IN ACCORDANCE WITH STATE AND LOCAL PLUMBING CODES


CERTIFICATION



PRANGER GROUP INC.
PROJECT MANAGER

PROJECT NUMBER
5748

BUFFALO WILD WINGS
BIRMINGHAM
1416 4th AVENUE SOUTH,
BIRMINGHAM, AL 35233



BUFFALO WILD WINGS

NO	DESCRIPTION	DATE						
		1	2	3	4	5	6	7

Drawing Title
WATER & VENT RISER DIAGRAM

P103