



1 BUILDING SECTION
1/4" = 1'-0"

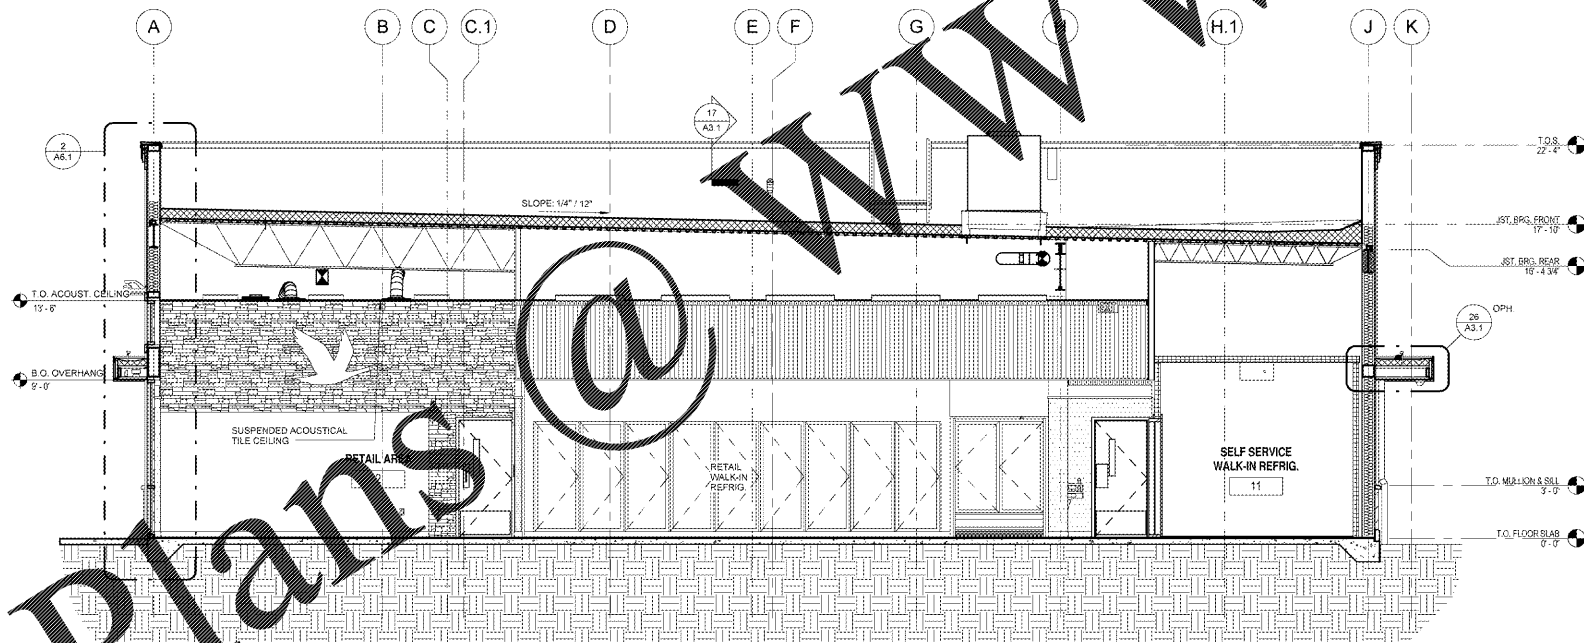

2 BUILDING SECTION
1/4" = 1'-0"

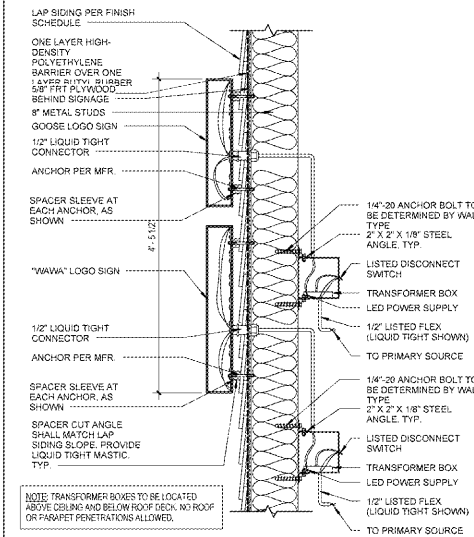

3 SIGNAGE DETAIL @ LAP SIDING (IF REQ'D)
1" = 1'-0"

NOTE: ALL EXTERIOR WALLS TO HAVE R-30 INSULATION

Order Plans @

WWW.LDLINE.COM

1925 Prospect Ave
Orlando, FL 32814
P (407) 661-9100
F (407) 661-9101
www.lpd.com

Cabalaci & Ret
Architects Engineers

CLIENT NAME
WAWA
260 WEST BALTIMORE PIKE
WAWA, PENNSYLVANIA 19063

PROJECT NAME
WAWA F85FB 2017.01 STORE #5294-CNY
26000 US 19 NORTH
CLEARWATER, FL 33761

SHEET TITLE
BUILDING SECTIONS

Revision Schedule	
No.	Description
1	PRELIMINARY SET 01/17/2017
2	PERFECTED REVISED SET 07/26/2017
3	BID SET 09/04/2017

PROJECT NO. 2016020
DATE 01/02/2017
DRAWN
CHECKED
US

A5