


Order Plans

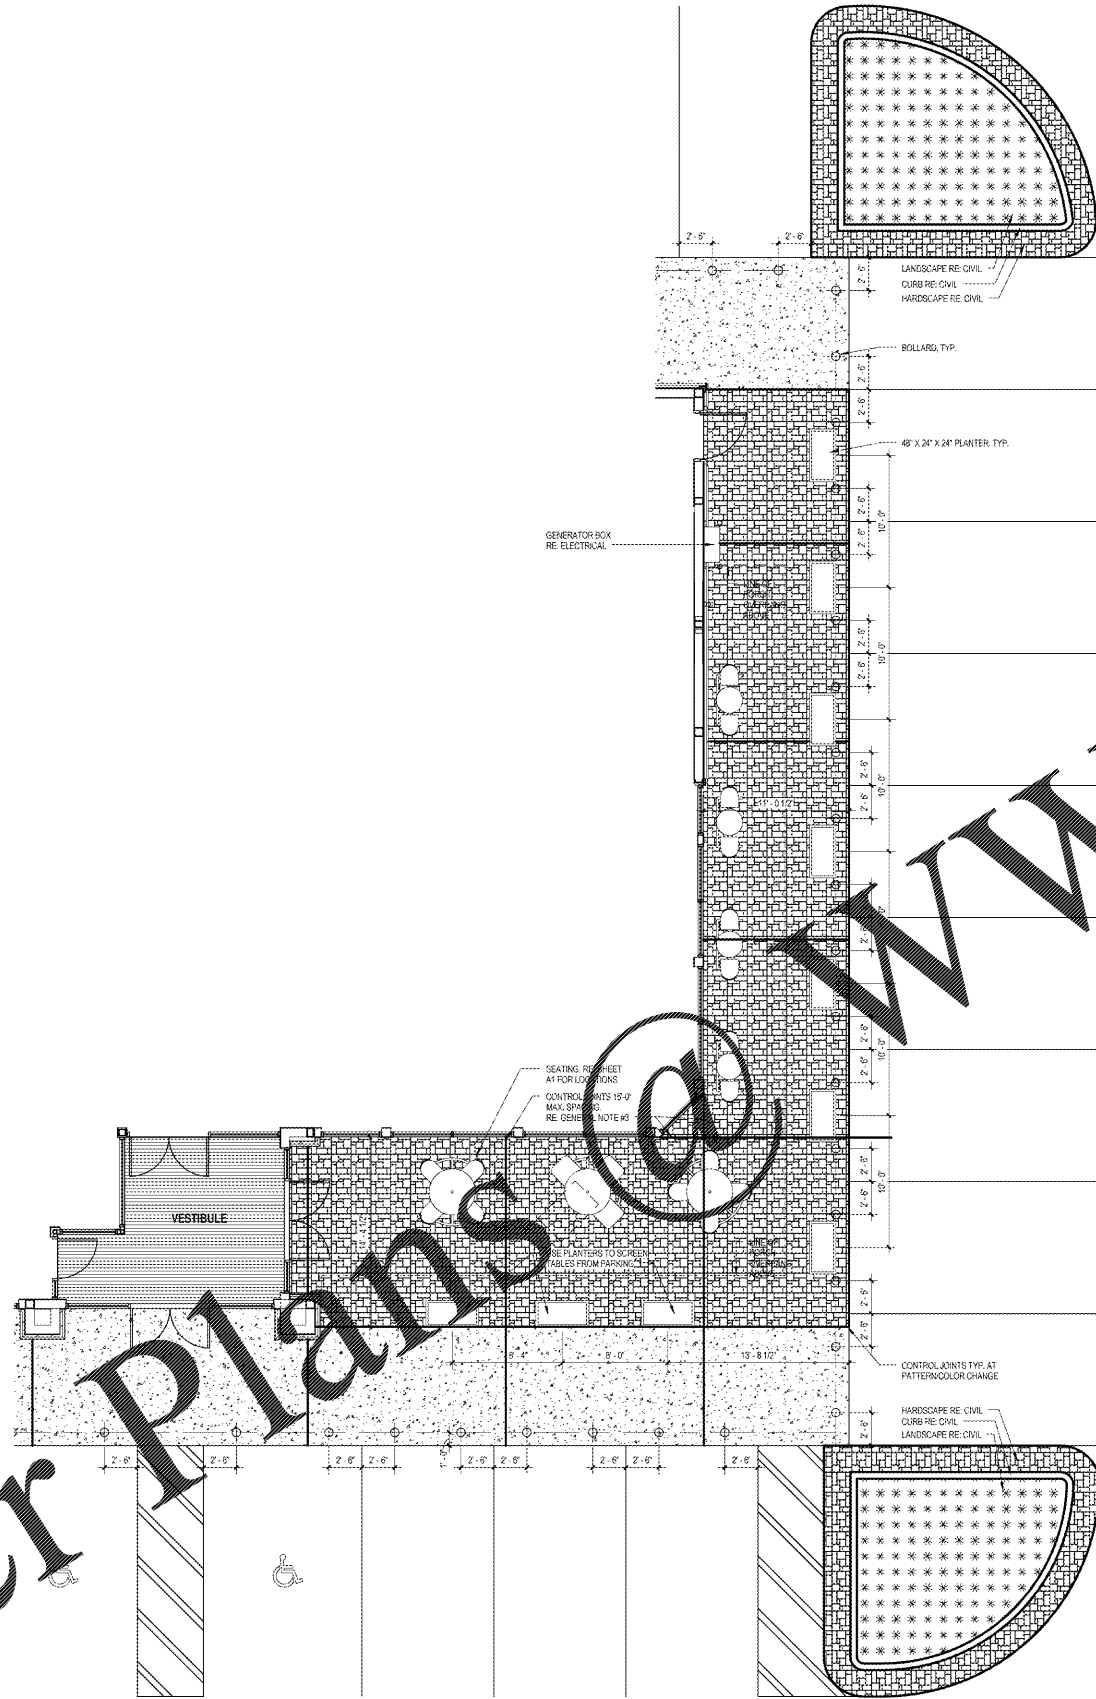

1 ARCHITECTURAL HARDSCAPE PLAN
A11 3/8" = 1'-0"

TYP. STAMPED PATTERN SPECS

STAMPED COLOR INTEGRATED CONCRETE
 1) 100% BROADCAST DRY SHAKE HARDENER "DESERT TAN" WITH THE FOLLOWING TREATMENT:
 2) 25% 40% BROADCAST DRY SHAKE HARDENER "DESERT TAN" FOLLOWED BY
 3) USE RELEASE POWDER "TRACRYL" KEEP COLOR IN GROUT JOINTS AND HIGHLIGHTS
 4) APPLY CONCRETE CLEAR SEAL PER MFR'S RECOMMENDATIONS - 2 COATS WITH ULTRA-GRIP ADDED TO SECOND COAT.

STAMPED PATTERN: SLATE (USE INCRETE SP224" NOTCHED OLDE ENGLISH ASKLAR SLATE T-HLINE STAMP TOOL) WITH CONTROL JOINT AT BORDERS.

STAMPED, COLOR-INTEGRATED CONCRETE

2 TYP. STAMPED CONCRETE SPECS
A11 3/8" = 1'-0"

GENERAL NOTES

1. USE SPECIFIED COLOR INTEGRATED CONCRETE TO FULL DEPTH OF SLAB REFINISH.
2. REFER TO CIVIL DRAWINGS FOR LOCATIONS OF COLOR INTEGRATED CONCRETE.
3. REFER TO COLOR INTEGRATED CONCRETE AND STAMPING SPECIFICATIONS FOR JOINT SPACING. COLOR INTEGRATED CONCRETE SLAB JOINTS SHALL RECEIVE THE SAME CONTROL JOINT TREATMENT AS THE STAMPED CONCRETE.
4. ALL CROSSWALKS INCLUDING CURBS SHALL BE WHERE THAT NORMALLY RECEIVES A STAMPED FINISH SHALL RECEIVE THE SAME PATTERN AS SPECIFIED. REFER TO PLAN FOR LOCATION.
5. FIELD VERIFICATION AND DOCUMENTATION IS REQUIRED. NOTIFY ARCHITECT OF ANY DISCREPANCIES.
6. CONTRACTOR SHALL CREATE A JOBSITE SAMPLE MOCK-UP AND SEND PHOTOS TO ARCHITECT FOR APPROVAL PRIOR TO INSTALLATION.
7. SMALL GAPS AT BOLLARDS AND OTHER GAPS WITHIN THE COLORED CONCRETE SHALL BE "CAPITOL TAN" SLATE. COLOR AT NON-COLORED CONCRETE AREAS SHALL BE AS PER SPECIFICATIONS.

PLANTER SPECIFICATIONS

24" X 24" X 25" ALLED MOLDED PRODUCTS LLC - BOULEVARD #18LF-2425 Color: Benjamin Moore ROC-1 Natural Wicker
 24" X 48" X 24" ALLED MOLDED PRODUCTS LLC - BOULEVARD #18CLP-4824 Color: Benjamin Moore ROC-1 Natural Wicker

1925 Prospect Ave
Orlando, FL 32814
P (407) 661-9100
F (407) 661-9101
www.rjg.com

CLIENT NAME
WAWA
260 WEST BALTIMORE PIKE
WAWA, PENNSYLVANIA 19063

PROJECT NAME
WAWA F85FB 2017.01 STORE #5294-CNY
26508 US 19 NORTH
CLEARWATER, FL 33761

SHEET TITLE
ARCHITECTURAL HARDSCAPE PLAN

Revision Schedule	
No.	Description
1	PRELIMINARY
2	PER FIELD REVIEW SET 07/28/2017
3	BID SET 09/04/2017

PROJECT NO. 2016020
DATE 01/01/2017
DRAWN BY [Name]
CHECKED [Name]

A11