



1 FRAMING ELEVATION
3/8" = 1'-0"

2 FRAMING ELEVATION
3/8" = 1'-0"

3 FRAMING ELEVATION
3/8" = 1'-0"

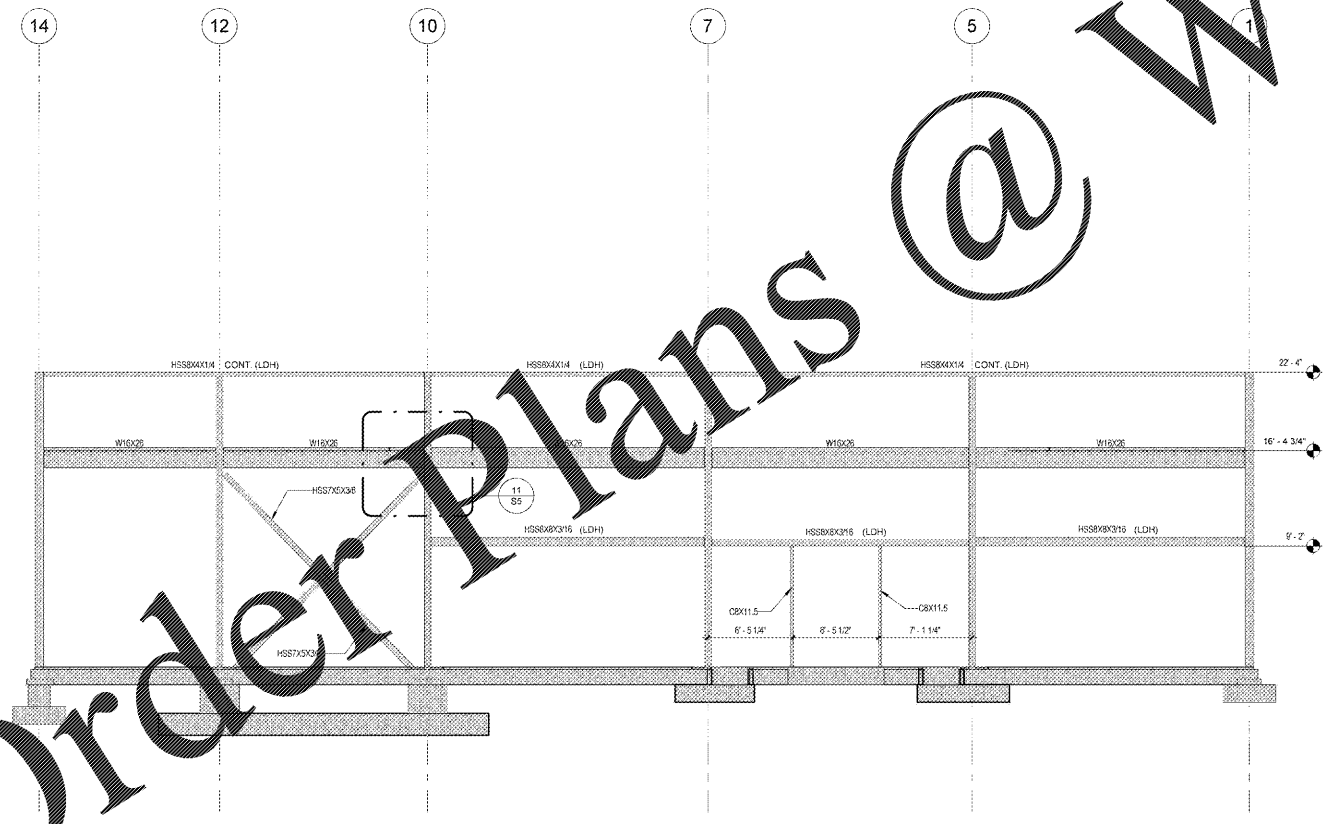

4 FRAMING ELEVATION
3/8" = 1'-0"

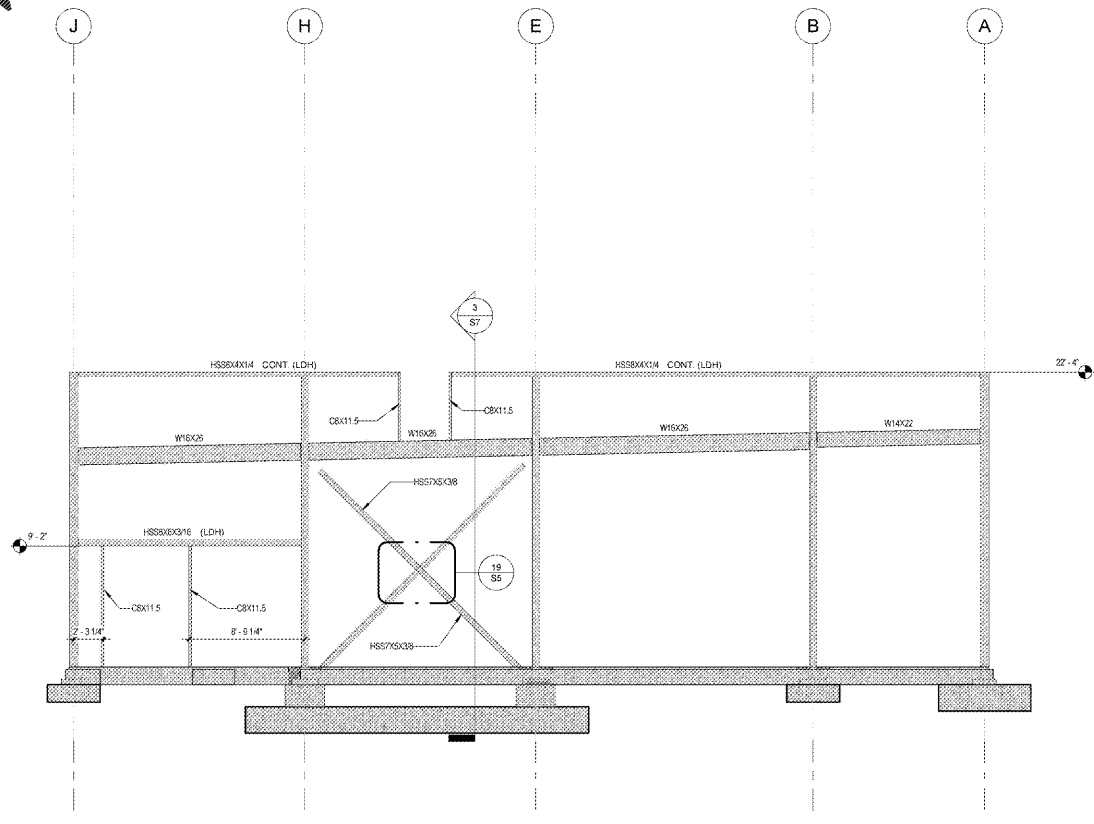

5 FRAMING ELEVATION
3/8" = 1'-0"

Order Plans @ WWW.LDIDLINE.COM

1925 Prospect Ave.
Orlando, FL 32814
P (407) 661-9100
F (407) 661-9101
www.lidline.com

LDI
Architects Engineers
Planners

CLIENT NAME
WAWA
260 WEST BALTIMORE PIKE
WAWA, PENNSYLVANIA 19063

PROJECT NAME
WAWA F85FB 2017.01 STORE #5294-CNY
26008 U.S. 19 NORTH
CLEARWATER, FL 33761

SHEET TITLE
ELEVATIONS

Revision Schedule	
No.	Description
1	PRELIMINARY SET 07/26/2017
2	BID SET 09/06/2017

PROJECT NO.	2010220
DATE	01/02/2017
SCALE	AS SHOWN
DRAWN BY	LDI
CHECKED BY	LDI