


# Order Plans @

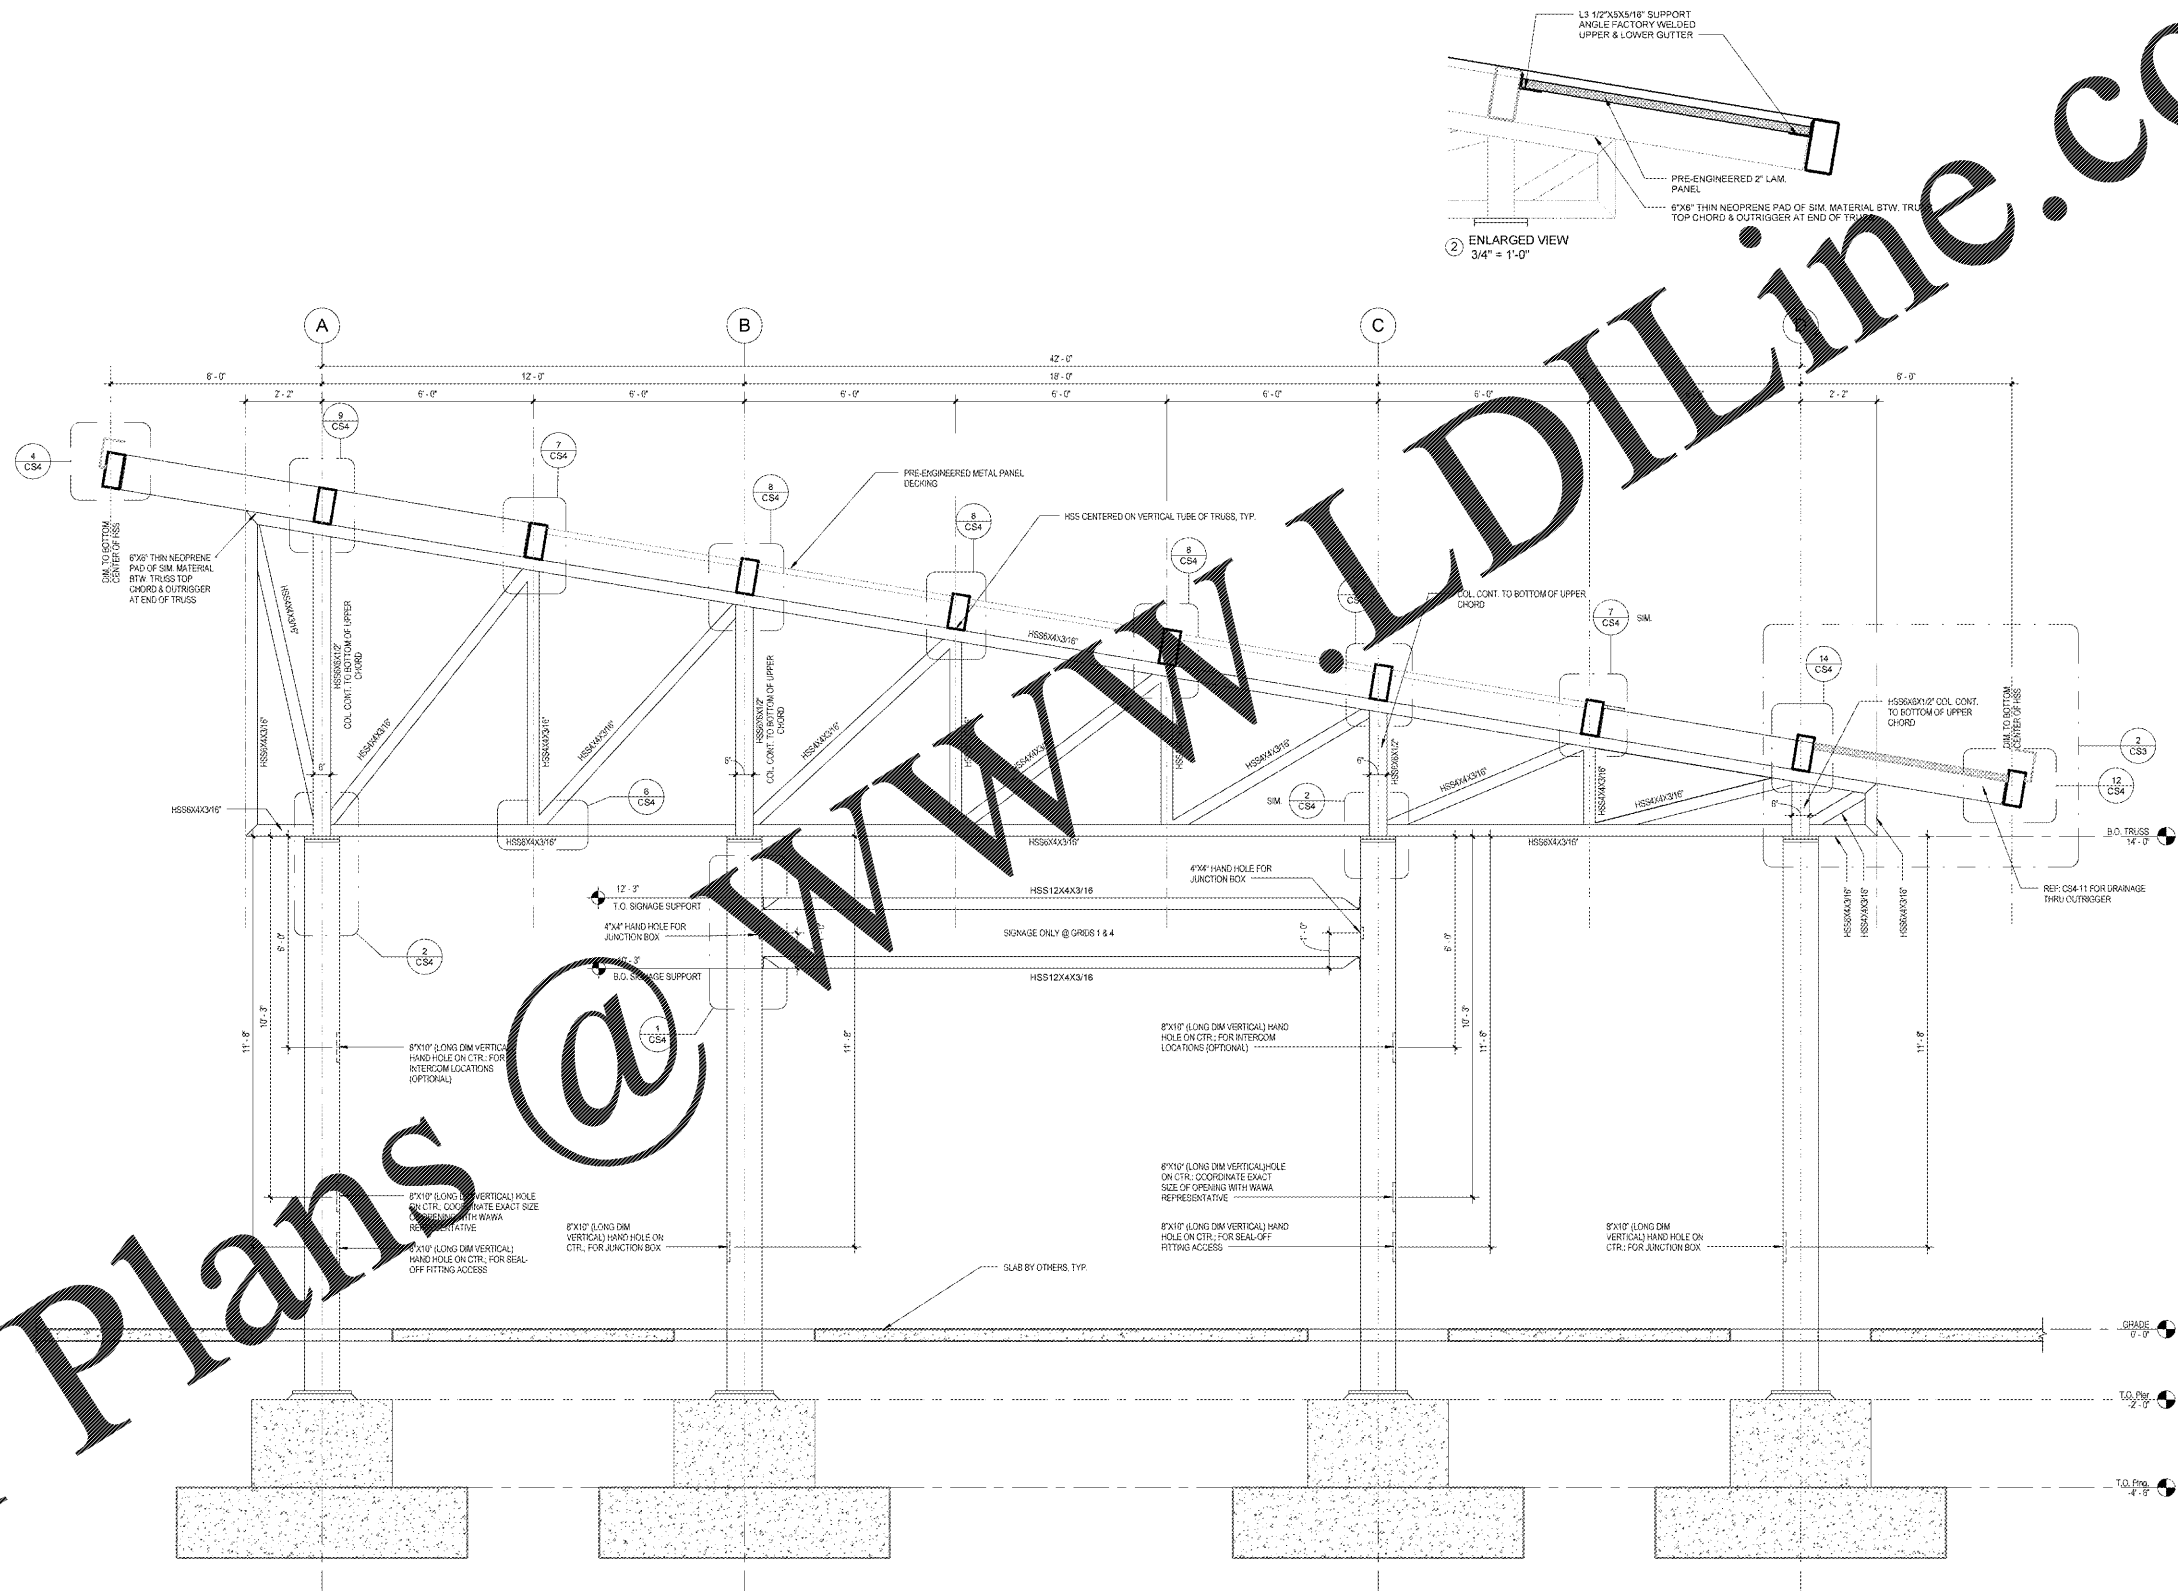

1 SECTION  
1/4" = 1'-0"

1925 Prospect Ave.  
Orlando, FL 32814  
P (407) 661-9100  
F (407) 661-9101  
www.rp.com

**Cukaci & Retam**  
Architects Engineers

CLIENT NAME  
**WAWA**  
260 WEST BALTIMORE PIKE  
WAWA, PENNSYLVANIA 19053

PROJECT NAME  
**WAWA STACKED 8 GAS CANOPY 2017.01 STORE #5294-CNY**  
26008 US 19 NORTH  
CLEARWATER, FL 33761

SHEET TITLE  
**SECTIONS**

PRODUCT NO.	210502
DATE	01/02/2017
PREPARED BY	01/17/2017
DATE	01/02/2017
REVISED BY	07/26/2017
DATE	09/06/2017
DESIGNED BY	
CHECKED BY	
IN CHARGE	

CS3