


WWW.DIYPLANS.COM

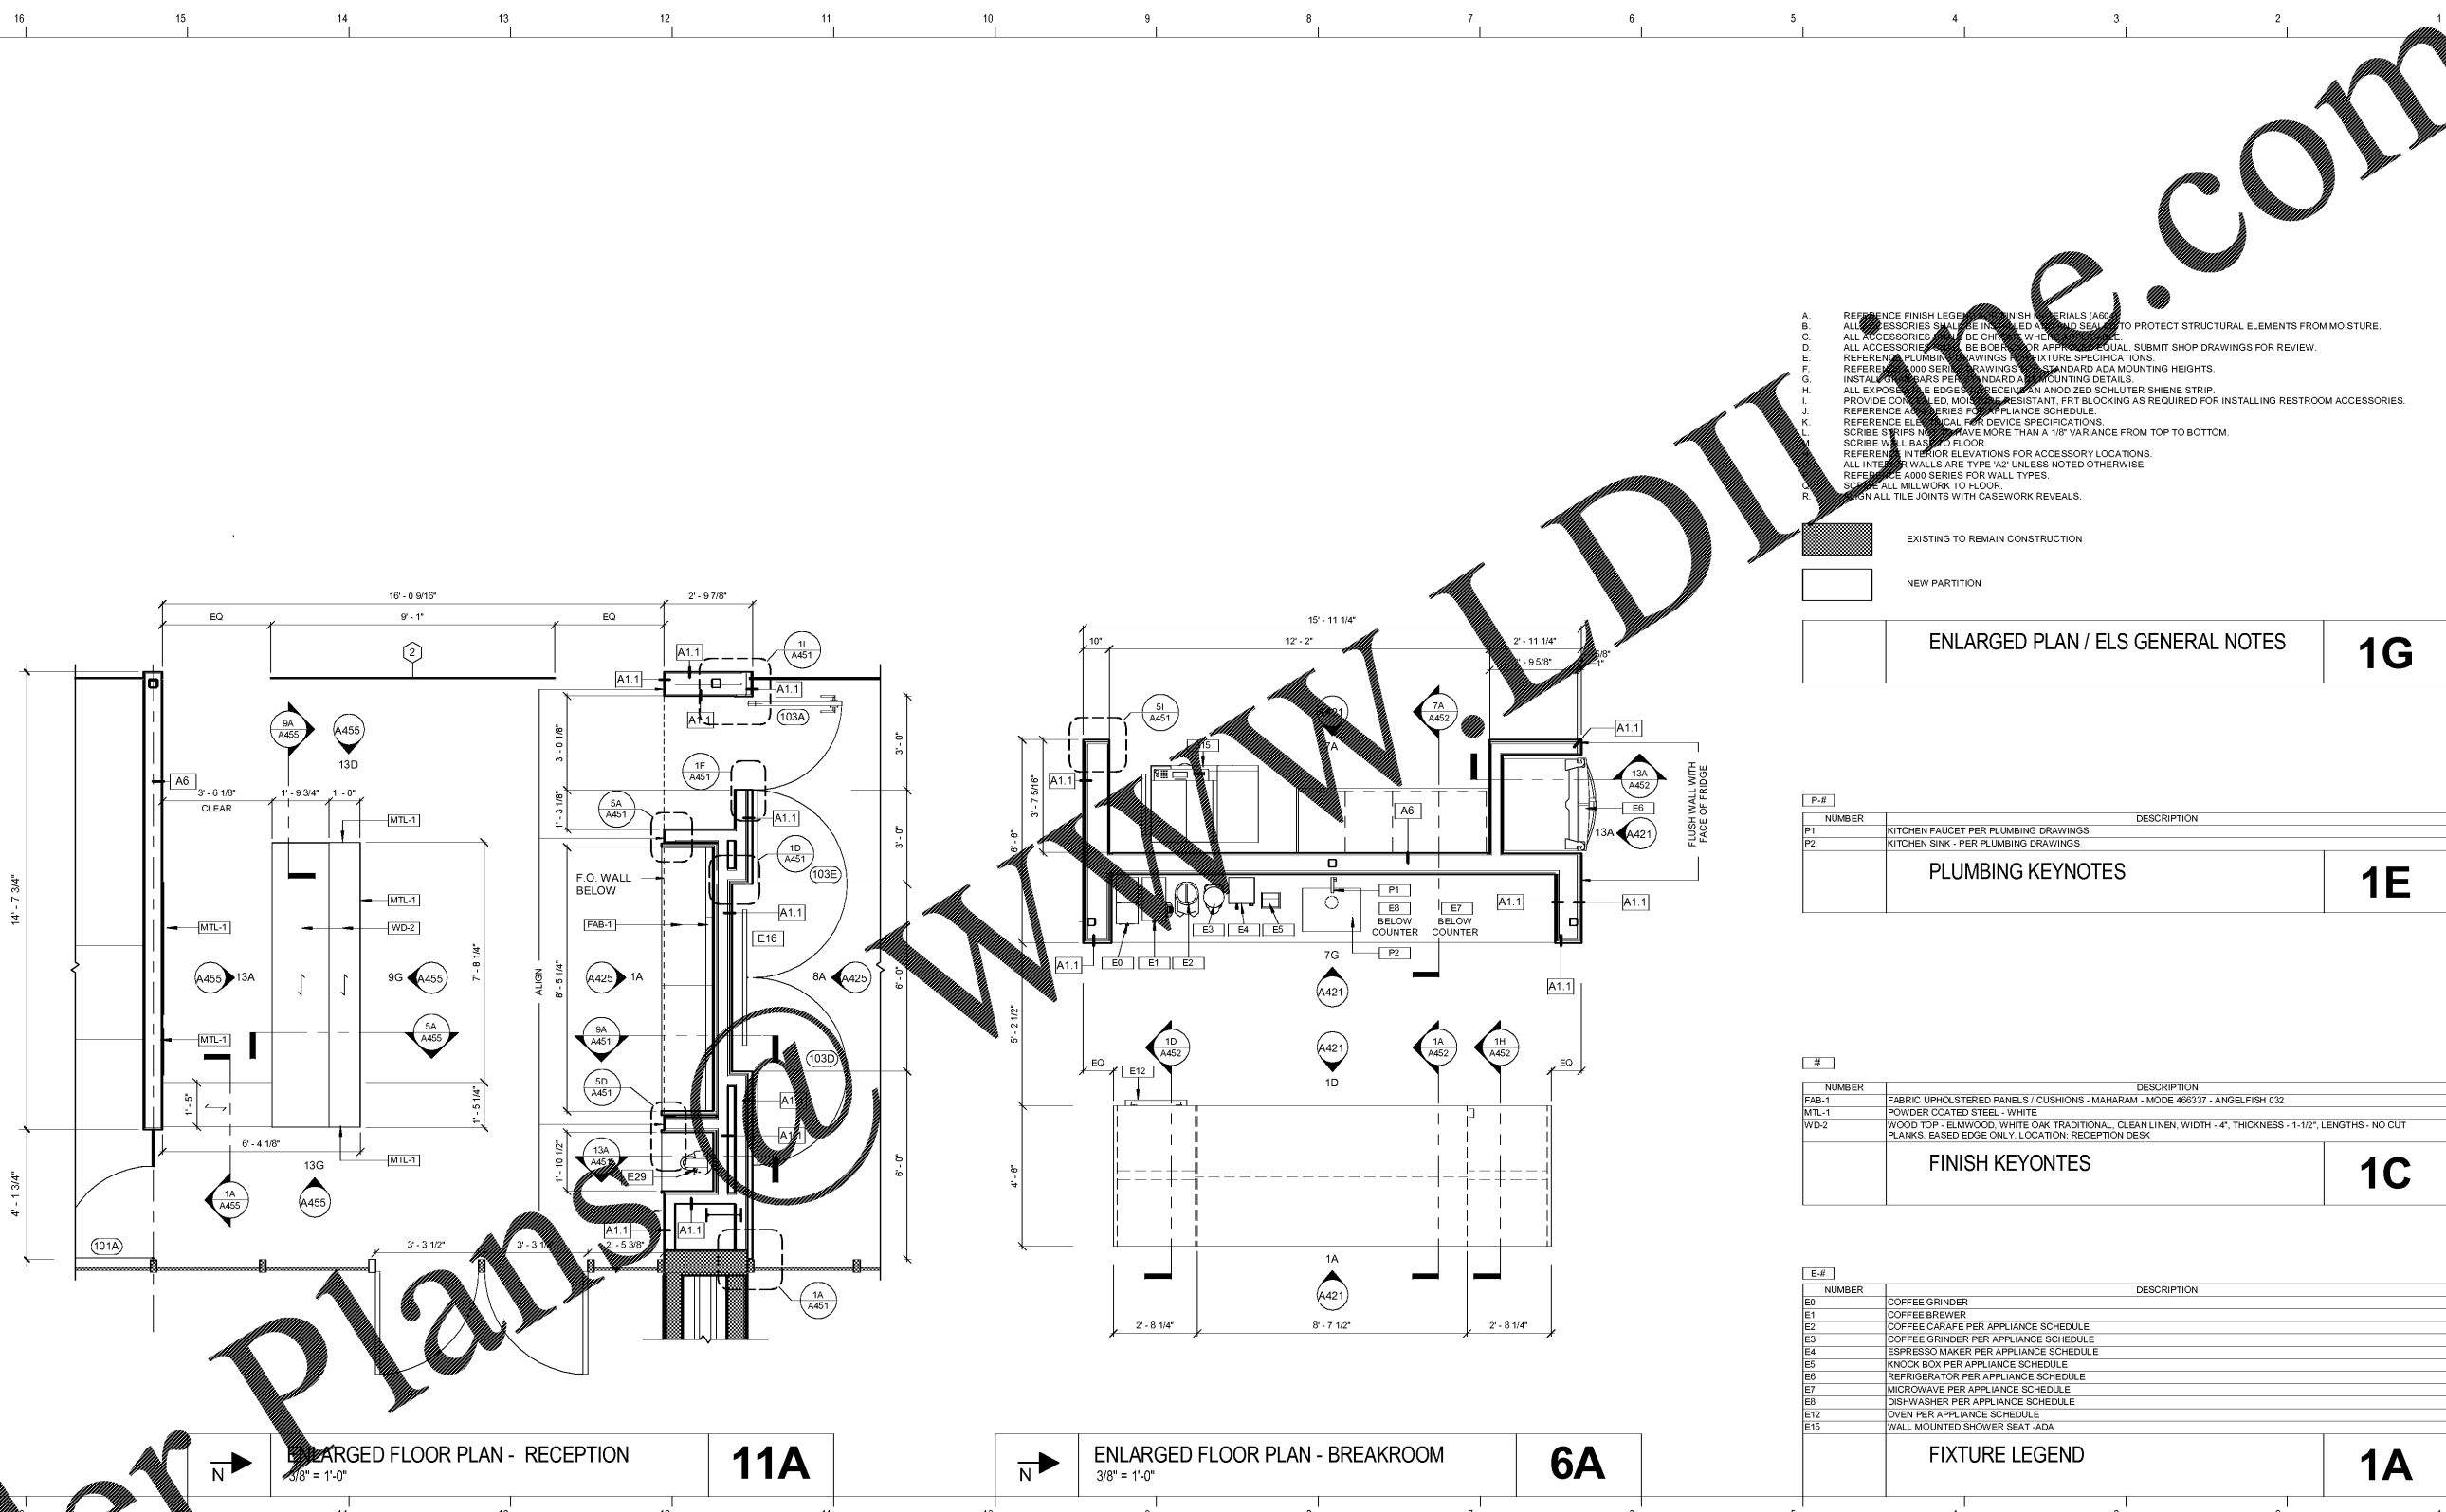

- A. REFERENCE FINISH LEGEND FOR FINISH MATERIALS (AS REQUIRED).
- B. ALL ACCESSORIES SHALL BE INSTALLED AND SEALED TO PROTECT STRUCTURAL ELEMENTS FROM MOISTURE.
- C. ALL ACCESSORIES SHALL BE CHECKED WHEN ORDERED.
- D. ALL ACCESSORIES SHALL BE ORDERED APPROXIMATELY 4 WEEKS PRIOR TO CONSTRUCTION. SUBMIT SHOP DRAWINGS FOR REVIEW.
- E. REFERENCE PLUMBING DRAWINGS FOR FIXTURE SPECIFICATIONS.
- F. REFERENCE 2000 SERIES DRAWINGS FOR STANDARD ADA MOUNTING HEIGHTS.
- G. INSTALL ON WOOD TOPS PER APPLIANCE SCHEDULES.
- H. ALL EXPOSED EDGES SHALL RECEIVE AN ANODIZED SCHLUTER SHIENE STRIP.
- I. PROVIDE COMPLETED, MOISTURE RESISTANT, FRIT BLOCKING AS REQUIRED FOR INSTALLING RESTROOM ACCESSORIES.
- J. REFERENCE APPLIANCE SCHEDULES FOR APPLIANCE SCHEDULES.
- K. REFERENCE ELECTRICAL FOR DEVICE SPECIFICATIONS.
- L. SCRIBE STRIPS SHALL HAVE MORE THAN A 1/8" VARIANCE FROM TOP TO BOTTOM.
- M. SCRIBE WALL BASE TO FLOOR.
- N. REFERENCE INTERIOR ELEVATIONS FOR ACCESSORY LOCATIONS.
- O. ALL INTERIOR WALLS ARE TYPE 'A2' UNLESS NOTED OTHERWISE.
- P. REFERENCE 2000 SERIES FOR WALL TYPES.
- Q. SCRIBE ALL MILLWORK TO FLOOR.
- R. FINISH ALL TILE JOINTS WITH CASEWORK REVEALS.



ENLARGED PLAN / ELS GENERAL NOTES **1G**

P.#	NUMBER	DESCRIPTION
P1	KITCHEN FAUCET PER PLUMBING DRAWINGS	
P2	KITCHEN SINK - PER PLUMBING DRAWINGS	

PLUMBING KEYNOTES **1E**

#	NUMBER	DESCRIPTION
FAB-1	FABRIC UPHOLSTERED PANELS / CUSHIONS - MAHARAM - MODE 466337 - ANGEFISH 032	
MTL-1	POWDER COATED STEEL - WHITE	
WD-2	WOOD TOP - ELKWOOD, WHITE OAK TRADITIONAL, CLEAN LINEN, WIDTH - 4", THICKNESS - 1-1/2", LENGTHS - NO CUT PLANKS. BASED EDGE ONLY. LOCATION: RECEPTION DESK	

FINISH KEYNOTES **1C**

E.#	NUMBER	DESCRIPTION
E1	COFFEE GRINDER	
E2	COFFEE BREWER	
E3	COFFEE CARAFE PER APPLIANCE SCHEDULE	
E4	COFFEE GRINDER PER APPLIANCE SCHEDULE	
E5	ESPRESSO MAKER PER APPLIANCE SCHEDULE	
E6	KNOCK BOX PER APPLIANCE SCHEDULE	
E7	REFRIGERATOR PER APPLIANCE SCHEDULE	
E8	MICROWAVE PER APPLIANCE SCHEDULE	
E9	DISHWASHER PER APPLIANCE SCHEDULE	
E10	OVEN PER APPLIANCE SCHEDULE	
E11	WALL MOUNTED SHOWER SEAT-ADA	

FIXTURE LEGEND **1A**

KEM STUDIO
 1515 GENESSEE ST SUITE 11 KANSAS CITY MO 64102
 816 756 1808 f 816 756 1828


RELATED DOCUMENTS: This Drawing may be part of an integrated set of Construction Documents, including the executed Agreement, the General and Supplemental Conditions of the Contract, Division-01 "General Requirements", and applicable "technical" Specification Sections. The Contract Documents are complementary; what is required by one is as binding as if required by all. Other documents affecting the Work may include Geotechnical recommendations, Manufacturer's Product Data and installation requirements, Shop Drawings and Coordination Drawings. Failure to review applicable documents does not reduce the obligation to provide complete and operation building components.

THE INTENT OF THE CONTRACT DOCUMENTS is to include all items necessary for completion of the construction Work indicated. Except as otherwise indicated, provide (furnish and install) all products, materials, equipment, options, items or accessories necessary for proper operation and use, in accordance with product manufacturer's requirements, and comply with applicable laws, codes and ordinances of Authorities Having Jurisdiction (AHJ).

VERIFY EXISTING CONDITIONS AND DIMENSIONS prior to construction. Calculate and measure dimensions - DO NOT SCALE THE DRAWINGS unless so directed by the Architect. Dimensions indicated are to the face of a material unless otherwise indicated. Application of a material or equipment item to Work installed by others constitutes acceptance of that Work, and assumption of responsibility for subsequent satisfactory installation.

THIS DRAWING WAS PREPARED under the Architect's supervision, and is an "Instrument of Service" in limited liability for use on this Project. The Architect's Services are performed solely in the interest of the Architect's Client - no obligation is assumed by the Architect for the benefit of any other entity involved in the Construction Work. The information, ideas and designs indicated - including the overall form, arrangement and composition of spaces or building elements - constitutes the original, confidential, and unpublished Work and property of the Architect. Possession of this Drawing confers no right or license to disclose to others the subject matter contained herein for any but authorized purposes. Unauthorized use, reproduction or distribution - in whole or in part - is strictly prohibited. Copyright © 2016 by KEM STUDIO.

PORT KC OFFICES
 1000 BERKLEY PARKWAY - SPACE E177
 KANSAS CITY, MO 64106
 PROJECT NUMBER: A1718

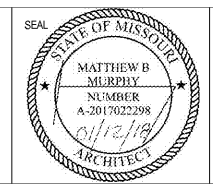

ISSUED FOR:
 P.R. #01 - SHELL OPENINGS 01.05.2018
 PERMIT 01.12.2018

ENLARGED PLANS
A401