


www.mcmillan-smith.com



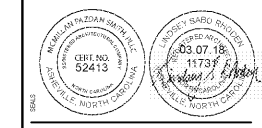


WESTERN CAROLINA UNIVERSITY
MOORE HALL GROUND FLOOR RENOVATION
 CULLOWHEE, NC

| SHEET ISSUE NO. | DATE | DESCRIPTION | BY |
|-----------------|----------|---------------|----|
| 1 | 03/07/18 | ISSUE FOR BID | AR |

PRINCIPAL IN CHARGE PROJECT ARCHITECT
 DRAWN BY
 SHEET TITLE
BASEMENT RENOVATION PLAN

SHEET NO. **A100**
 PROJ. NO. 017384
 AGENCY REVIEW D. 17-17742-G1A

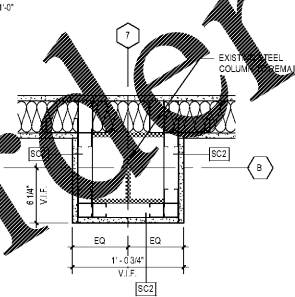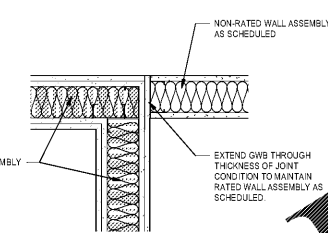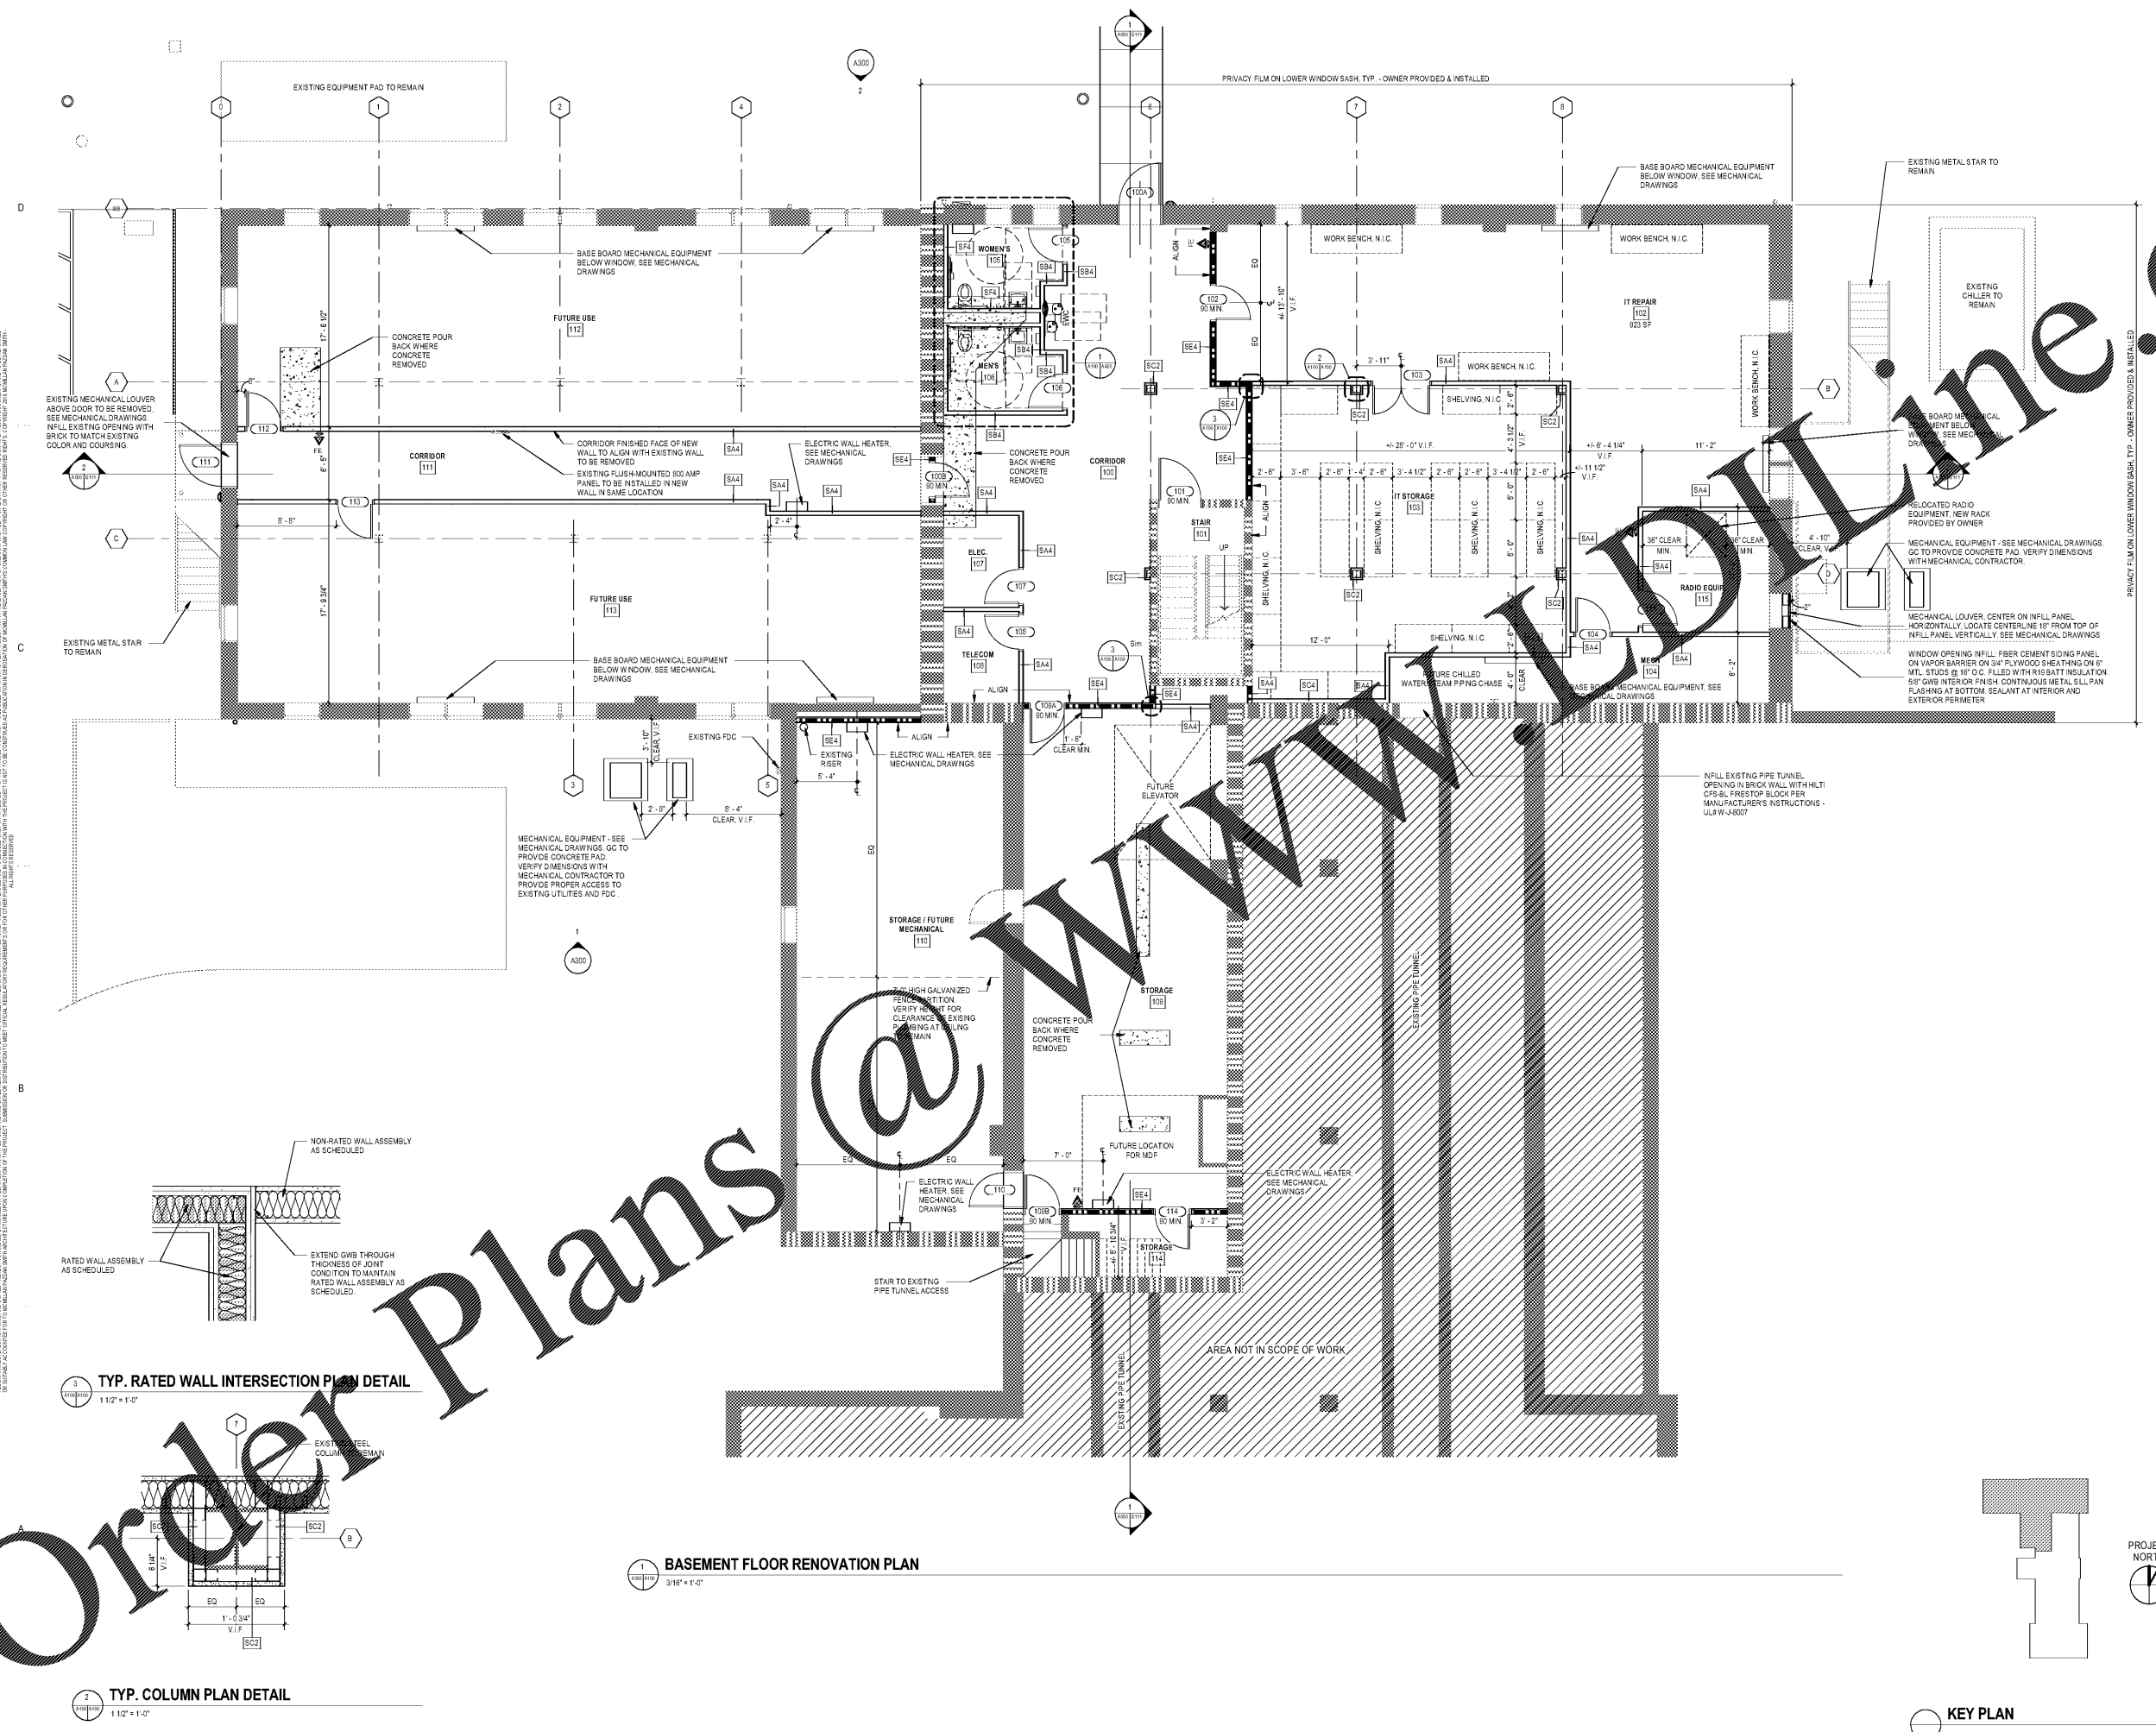

1 BASEMENT FLOOR RENOVATION PLAN
 3/16" = 1'-0"

KEY PLAN



Order Plans @ WWW.WALDDLINE.COM