

/VOLUMES/F DRIVE/FINLEY DESIGN/PROJECTS/1342 WESTPOINT 2/DRAWINGS/1342 PLANS.DWG



FINLEY DESIGN PA  
7806 NC HWY 751  
SUITE 110  
DURHAM, NC 27713  
919-493-8200  
FINLEYDESIGNARCH.COM



WESTPOINT 2  
DURHAM, NC


REVISIONS

PERMIT REVISION 05-05-17

PROJECT: 1342  
DATE: 04/06/17  
DRAWN BY: JHS  
CHECKED BY: JDL

BASEMENT  
LIFE  
SAFETY  
PLAN

LS1.0

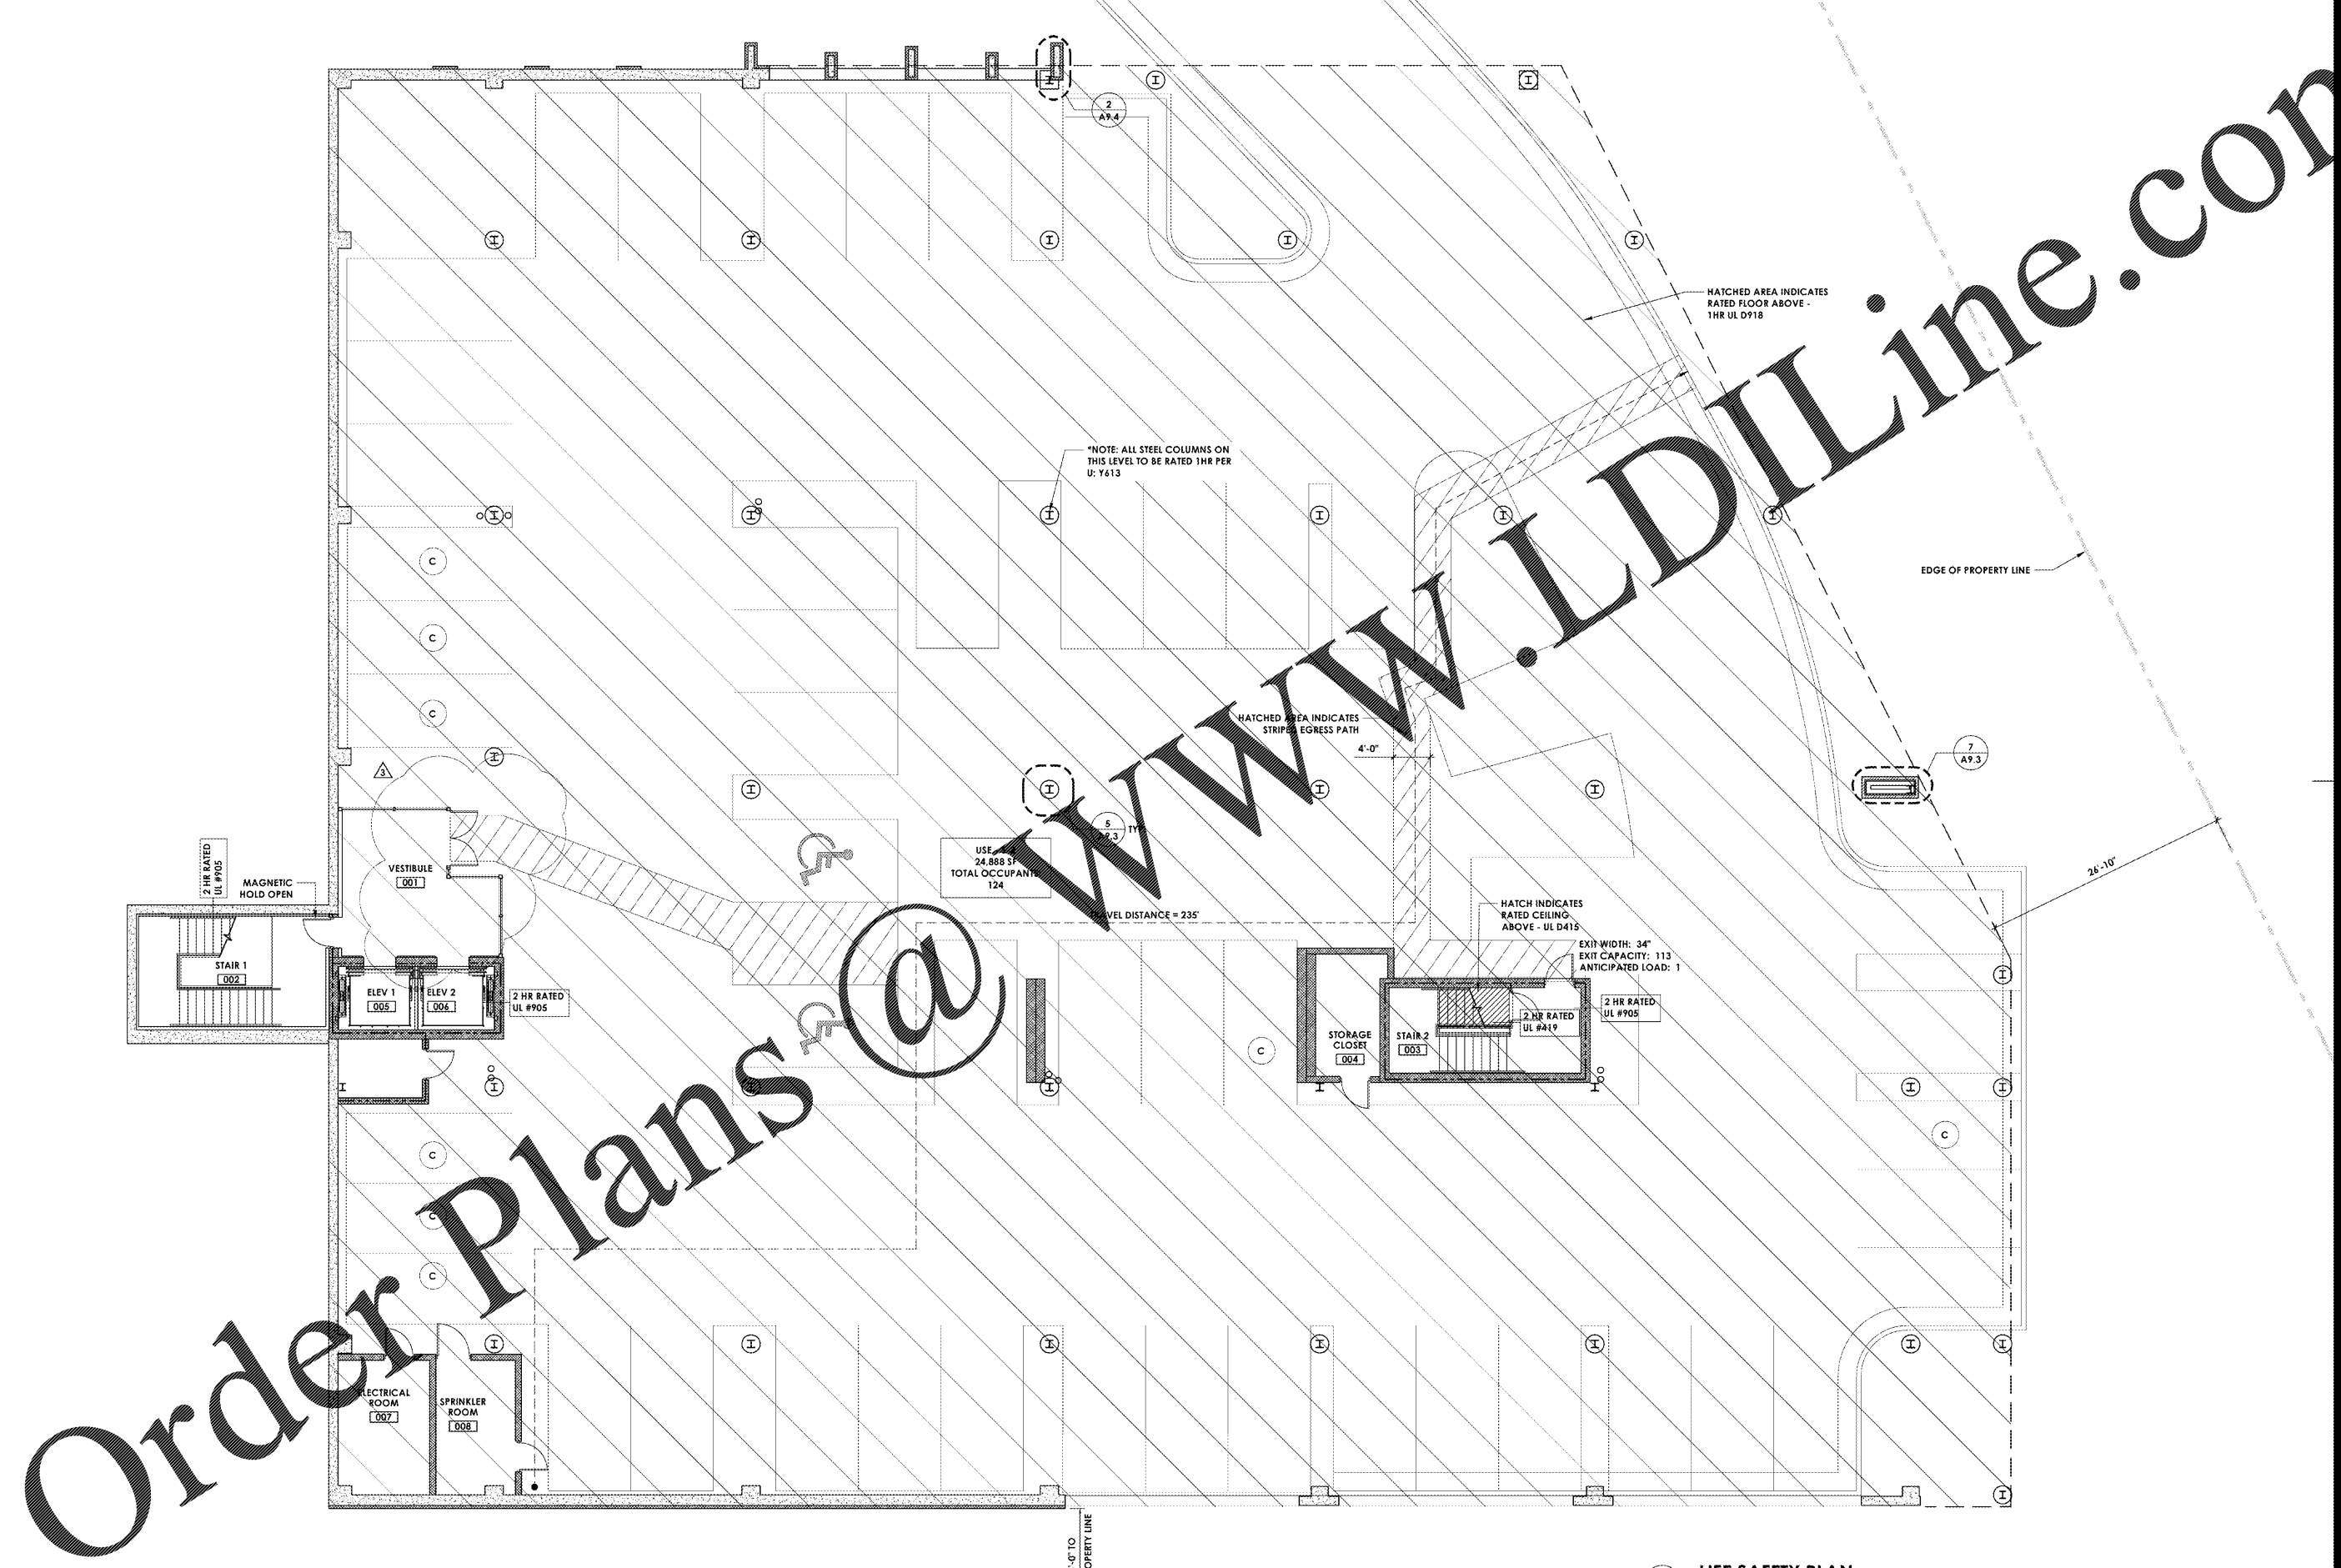

1 LIFE SAFETY PLAN  
Scale: 1/8" = 1'-0"