




FINLEY DESIGN PA
 7806 NC HWY 751
 SUITE 110
 DURHAM, NC 27713
 919-493-8200
 FINLEYDESIGNARCH.COM

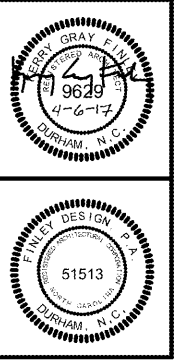


WESTPOINT 2
 DURHAM, NC

REVISIONS

- △ PERMIT REVISION 05-05-17
- △ PERMIT REVISION 06-16-17

PROJECT: 1342
 DATE: 04/06/17
 DRAWN BY: JHS
 CHECKED BY: JDL
FIRST FLOOR LIFE SAFETY PLAN LS1.1

www.LDLine.com

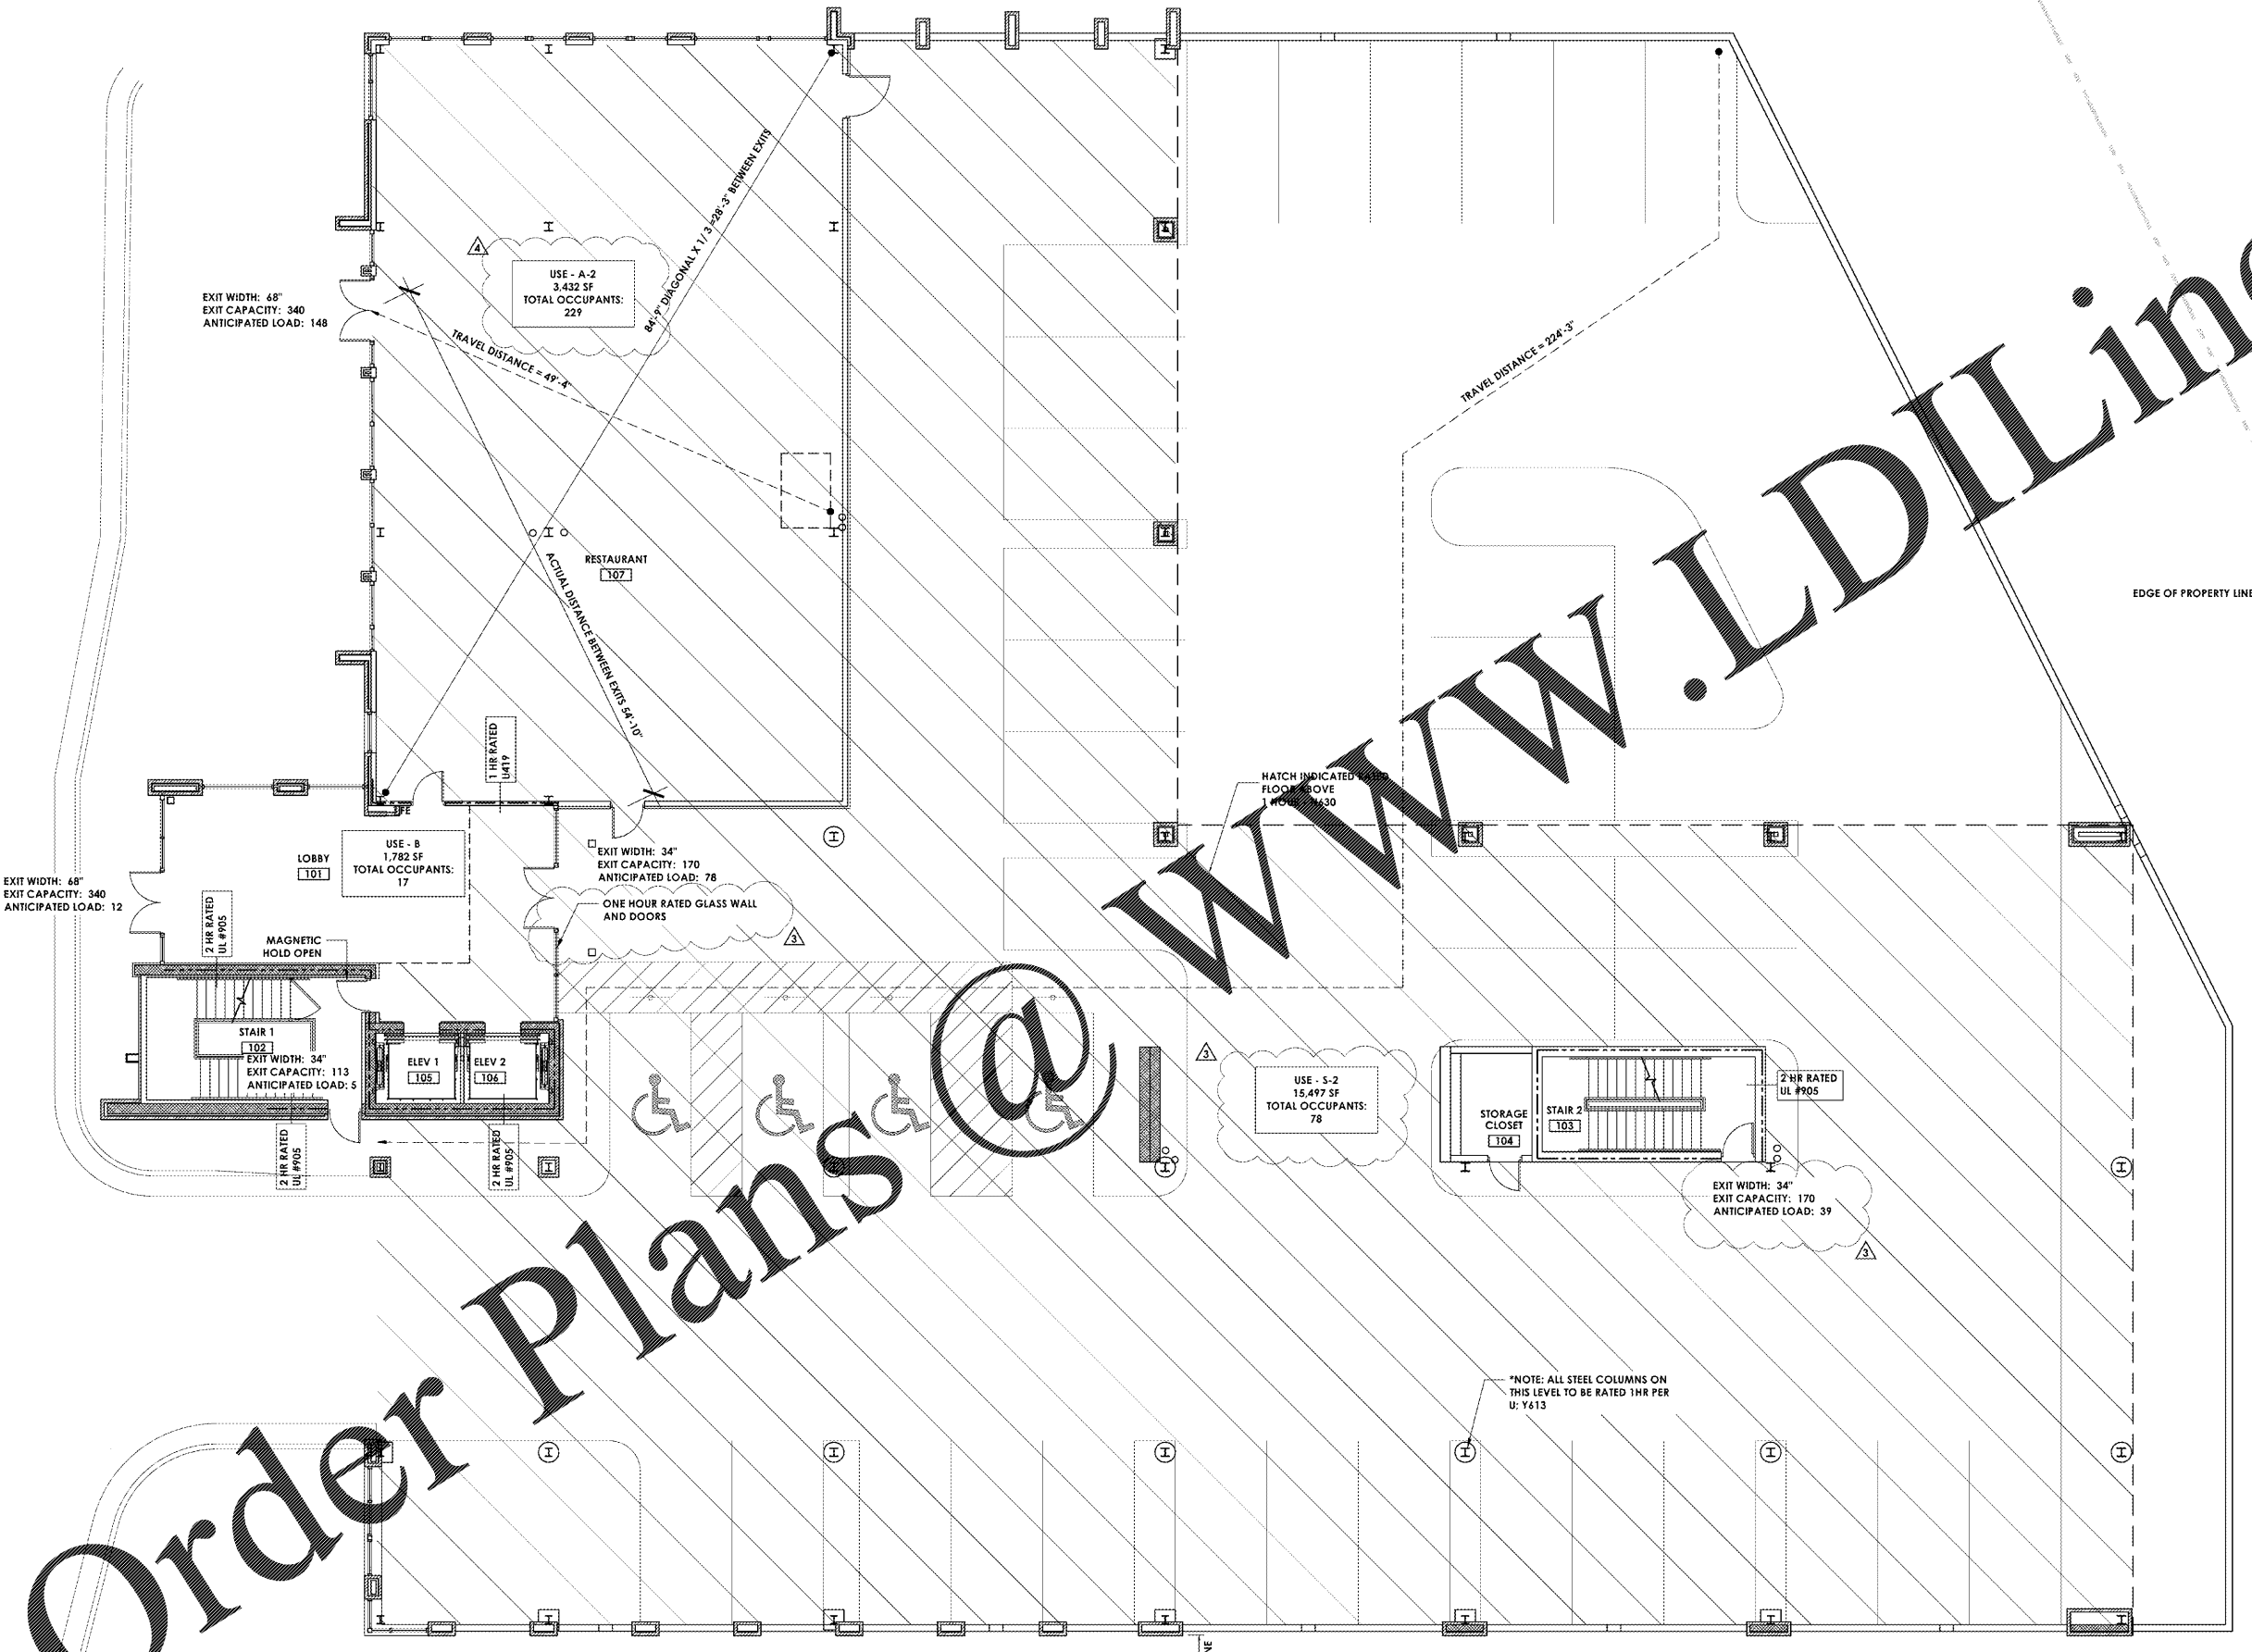

Order Plans @

1 LIFE SAFETY PLAN
 Scale: 1/8" = 1'-0"

/VOLUMES/F DRIVE/FINLEY DESIGN/PROJECTS/1342 WESTPOINT 2/DRAWINGS/1342 PLANS.DWG