



/VOLUMES/F DRIVE/FINLEY DESIGN/PROJECTS/1342 WESTPOINT 2/DRAWINGS/1342 PLANS.DWG


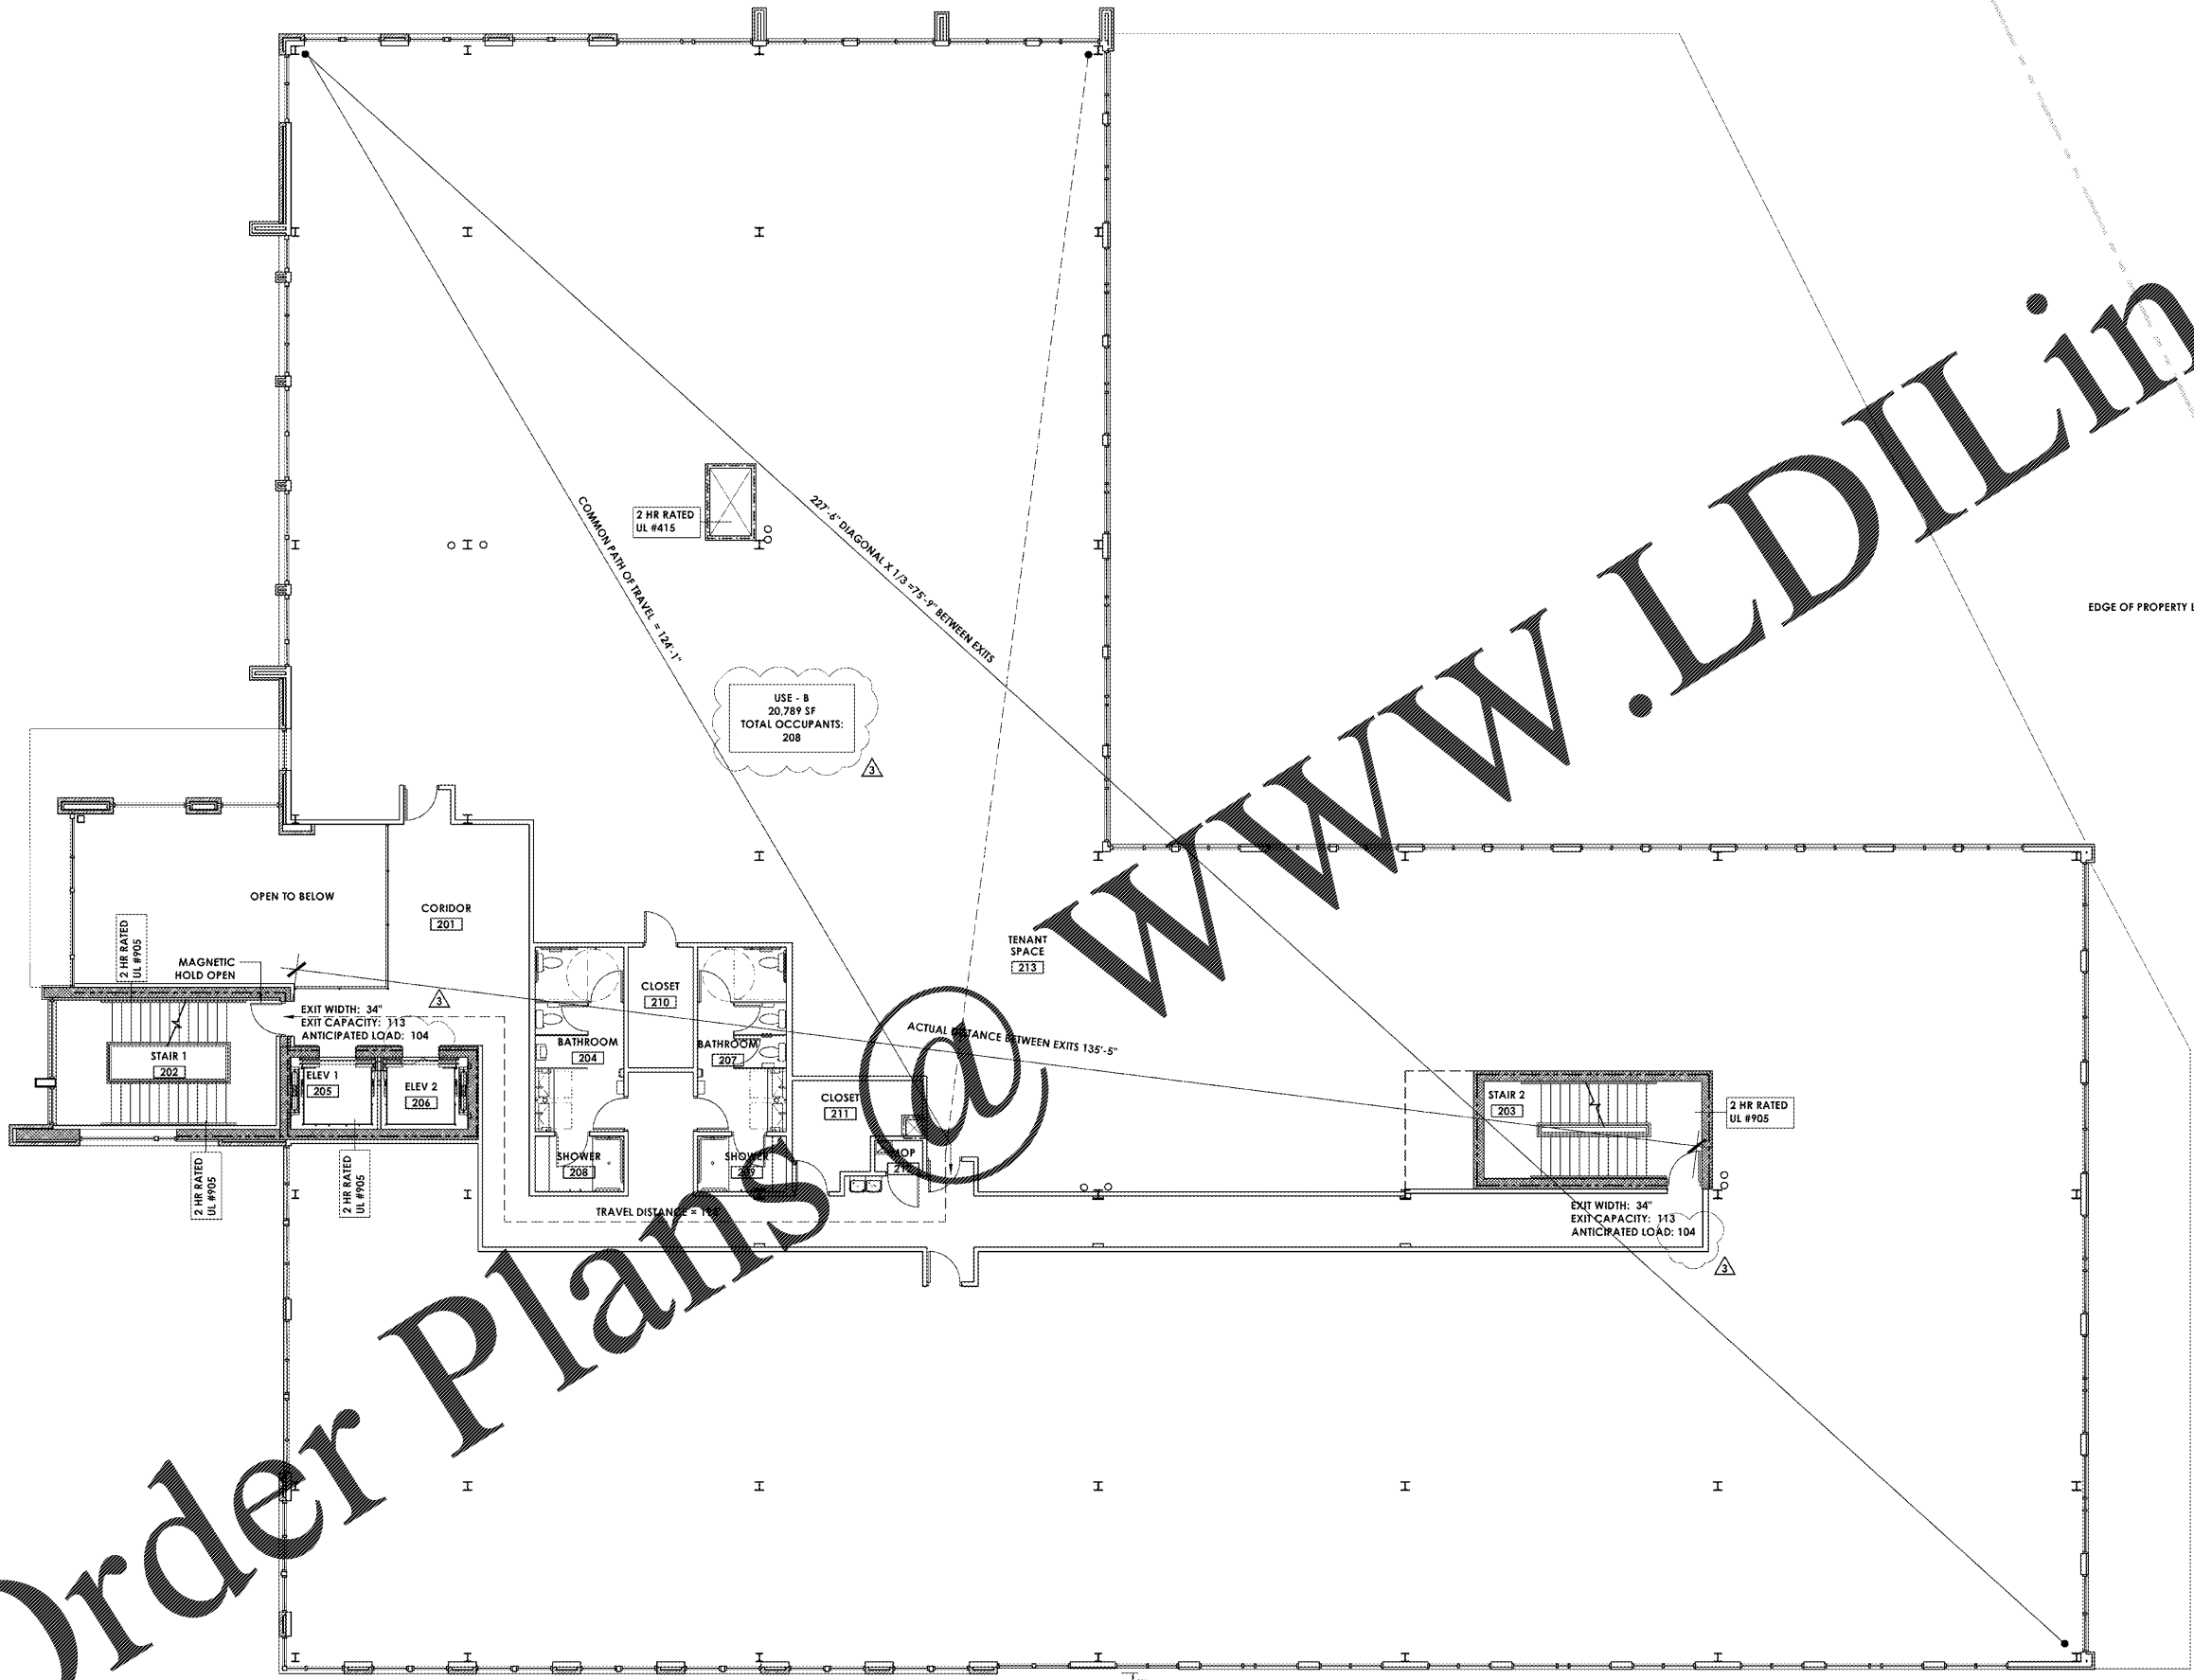


Order Plans

WWW.LDILine.com

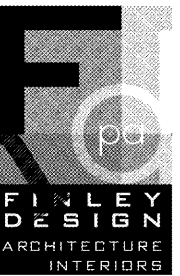

FINLEY DESIGN PA
7806 NC HWY 751
SUITE 110
DURHAM, NC 27713
919-493-8200
FINLEYDESIGNARCH.COM

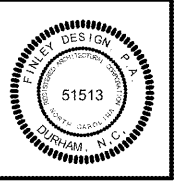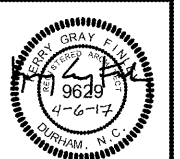

WESTPOINT 2
DURHAM, NC

REVISIONS
△ PERMIT REVISION 05-05-17

NO.	DATE	DESCRIPTION

PROJECT: 1342
DATE: 04/06/17
DRAWN BY: JHS
CHECKED BY: JDL
SECOND FLOOR
LIFE SAFETY PLAN
LS1.2

1 LIFE SAFETY PLAN
Scale: 1/8" = 1'-0"