



/VOLUMES/F DRIVE/FINLEY DESIGN/PROJECTS/1342 WESTPOINT 2/DRAWINGS/1342 PLANS.DWG


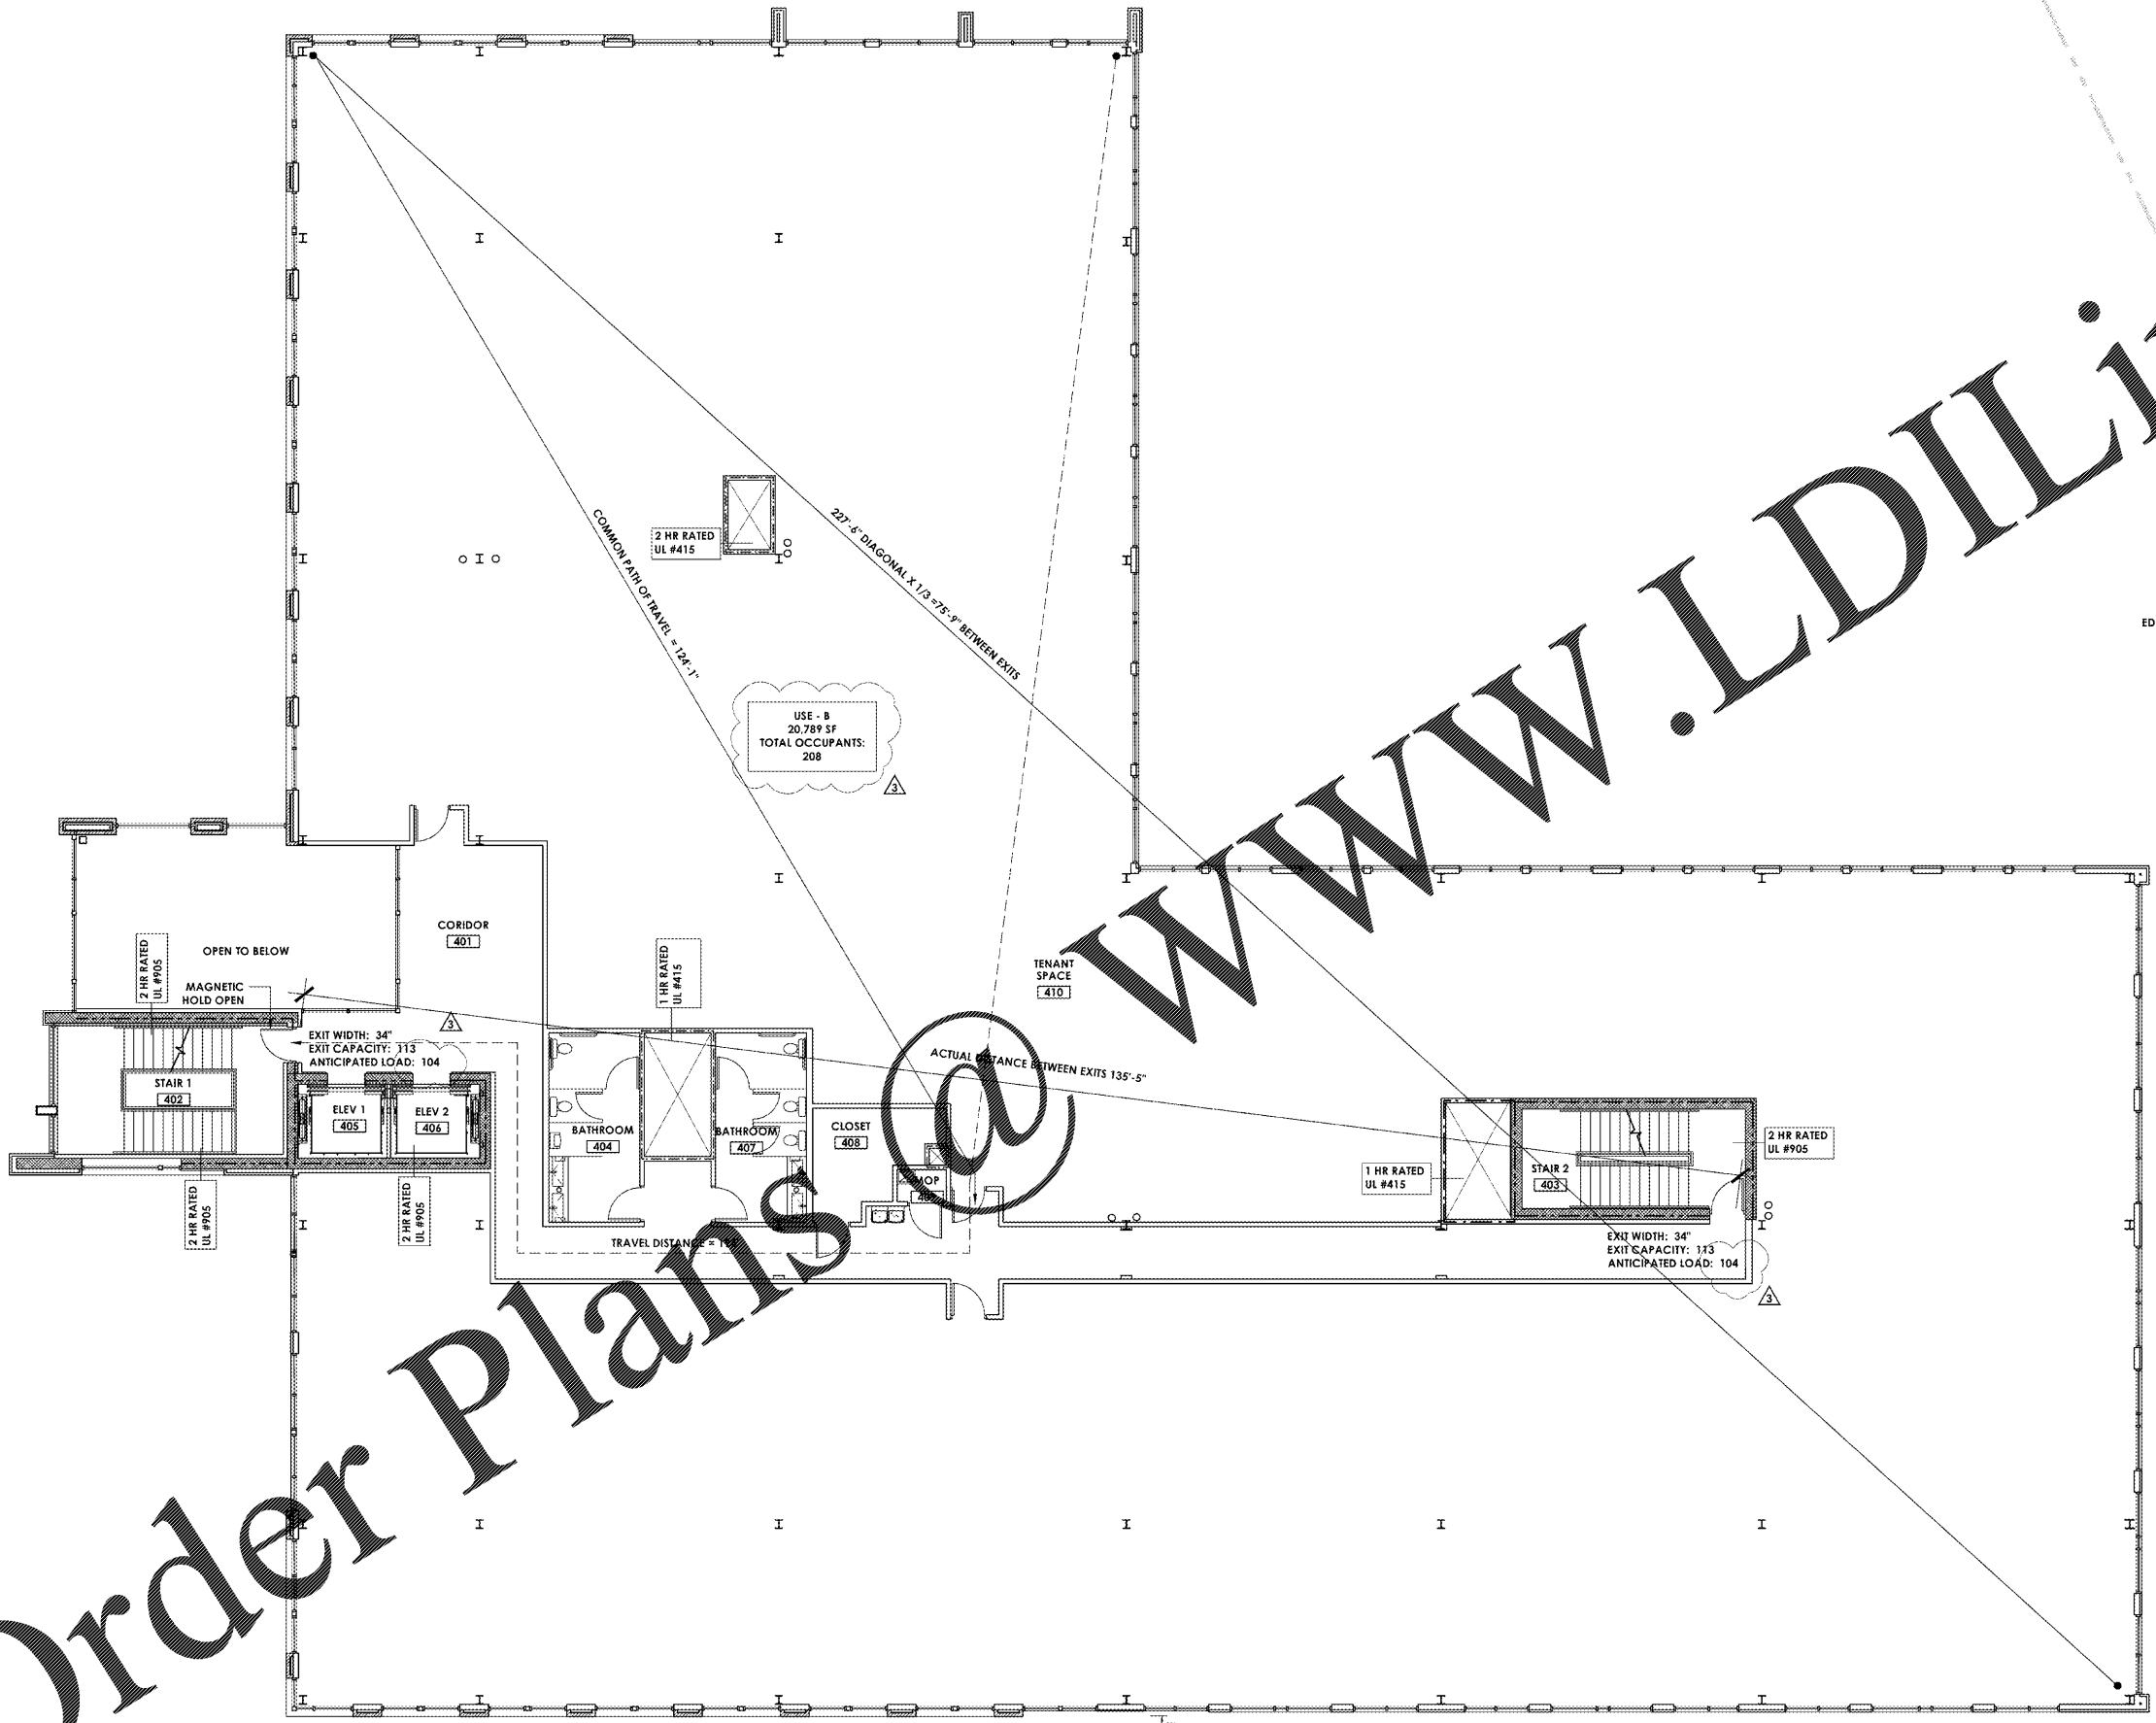


Order Plans

WWW.LDILine.com

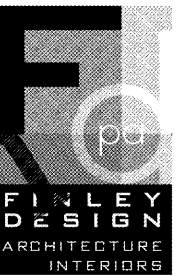

FINLEY DESIGN PA
7806 NC HWY 751
SUITE 110
DURHAM, NC 27713
919-493-8200
FINLEYDESIGNARCH.COM

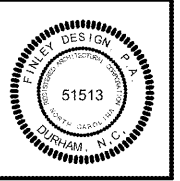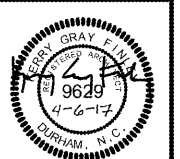

WESTPOINT 2
DURHAM, NC

REVISIONS
△ PERMIT REVISION 05-05-17

PROJECT: 1342
DATE: 04/06/17
DRAWN BY: JHS
CHECKED BY: JDL
FOURTH
FLOOR
LIFE
SAFETY
PLAN
LS1.4