




/VOLUMES/F DRIVE/FINLEY DESIGN/PROJECTS/1342 WESTPOINT 2/DRAWINGS/1342_WALL DETAILS.DWG

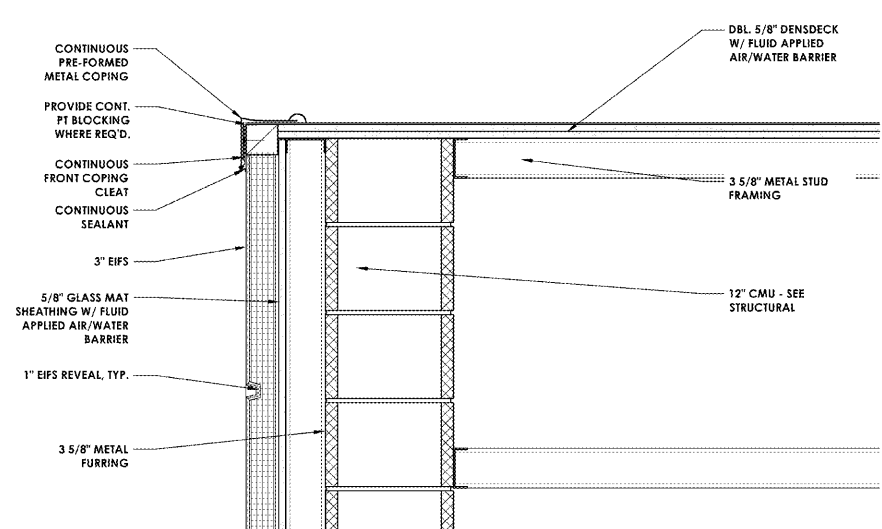


4 DETAIL SECTION
Scale: 1-1/2" = 1'-0"

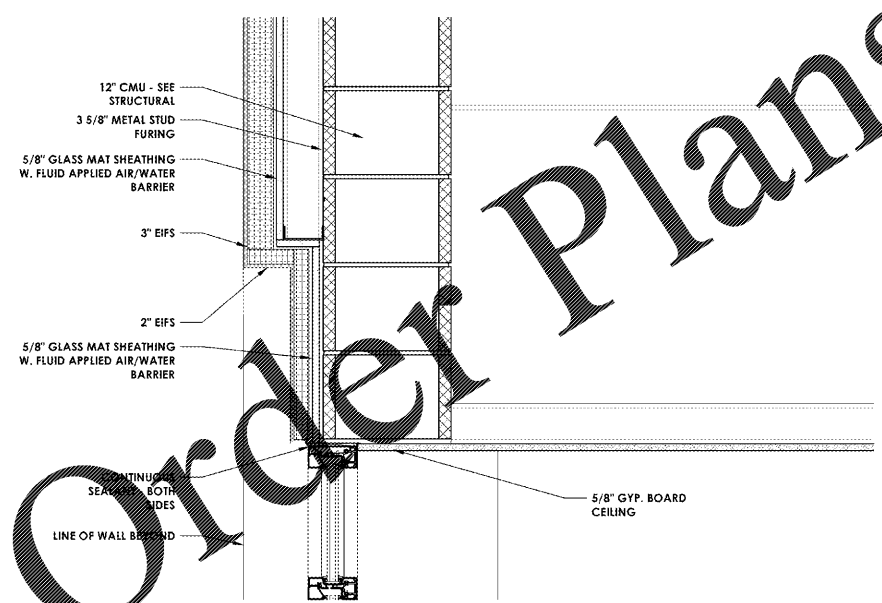


3 DETAIL SECTION
Scale: 1-1/2" = 1'-0"

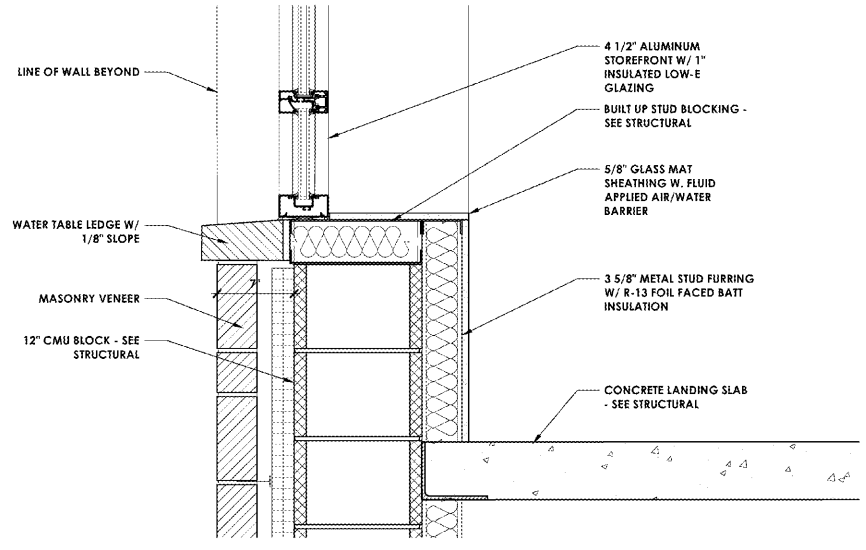


6 DETAIL SECTION
Scale: 1-1/2" = 1'-0"

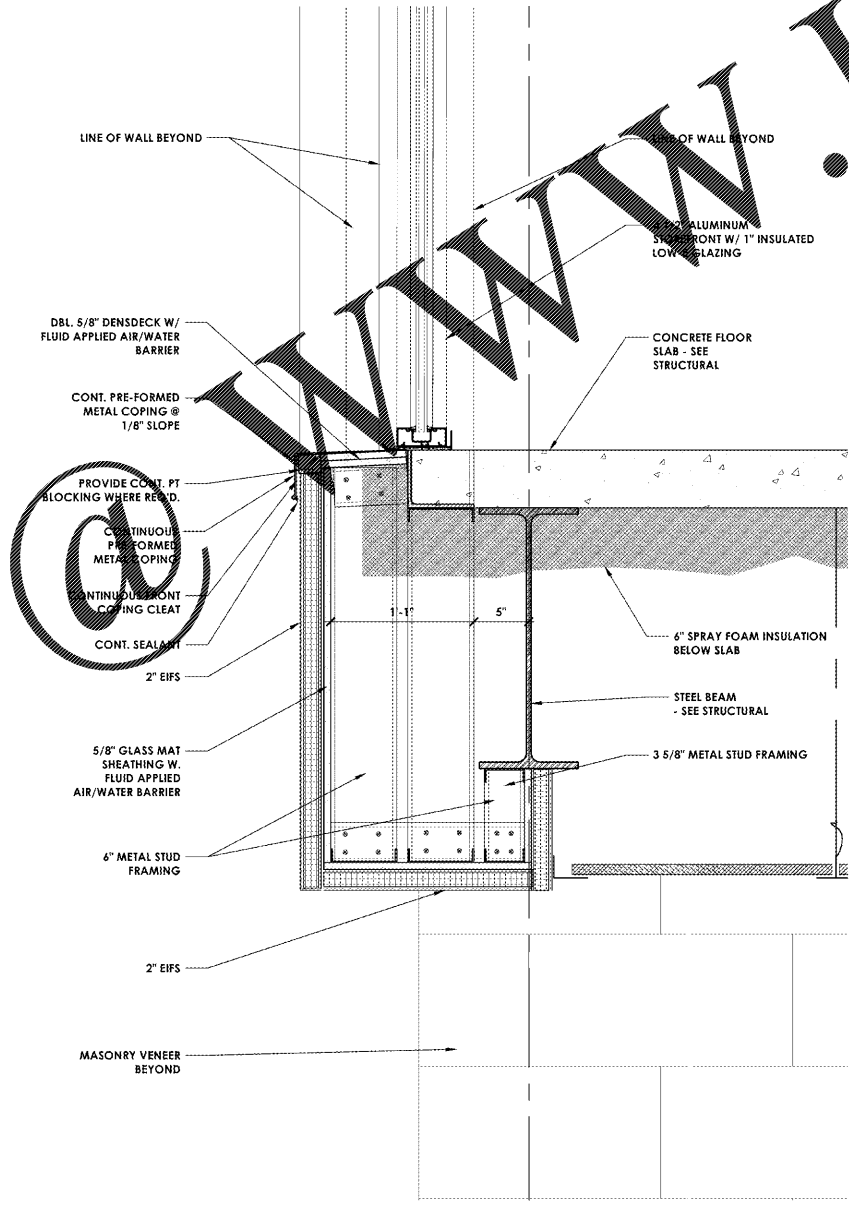

2 DETAIL SECTION
Scale: 1-1/2" = 1'-0"

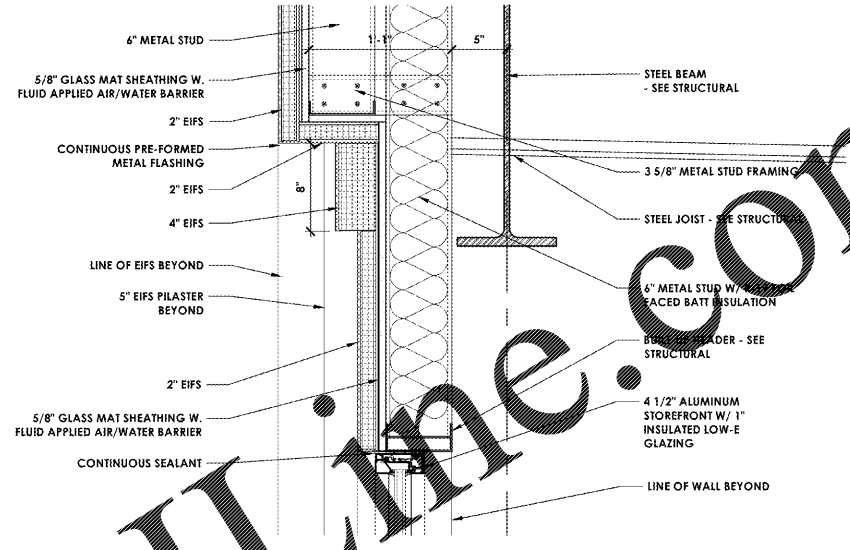

5 DETAIL SECTION
Scale: 1-1/2" = 1'-0"

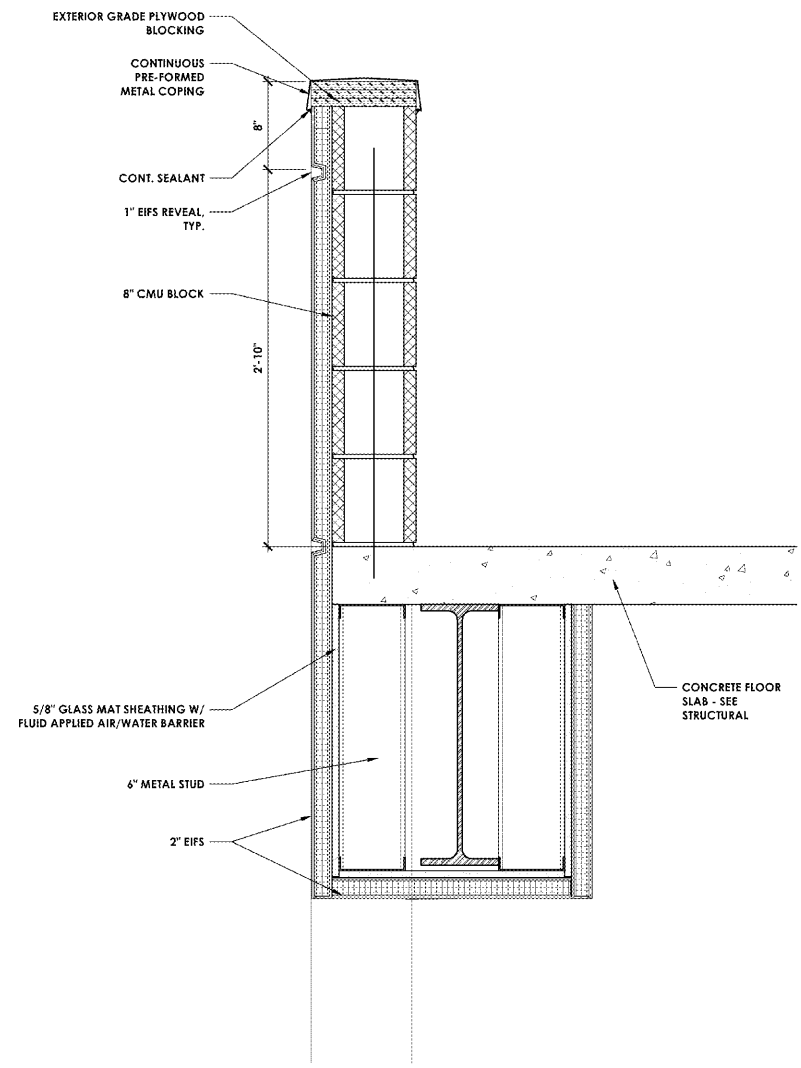


1 DETAIL SECTION
Scale: 1-1/2" = 1'-0"

Order Plans



FINLEY DESIGN PA
7806 NC HWY 751
SUITE 110
DURHAM, NC 27713
919-493-8200
FINLEYDESIGNARCH.COM

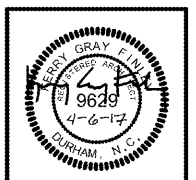

WESTPOINT 2
DURHAM, NC

REVISIONS

NO.	DATE	DESCRIPTION

PROJECT: 1342
DATE: 04/06/17
DRAWN BY: JHB
CHECKED BY: JDL

SECTION DETAILS

A8.37