




8 DETAIL SECTION  
Scale: 1-1/2" = 1'-0"

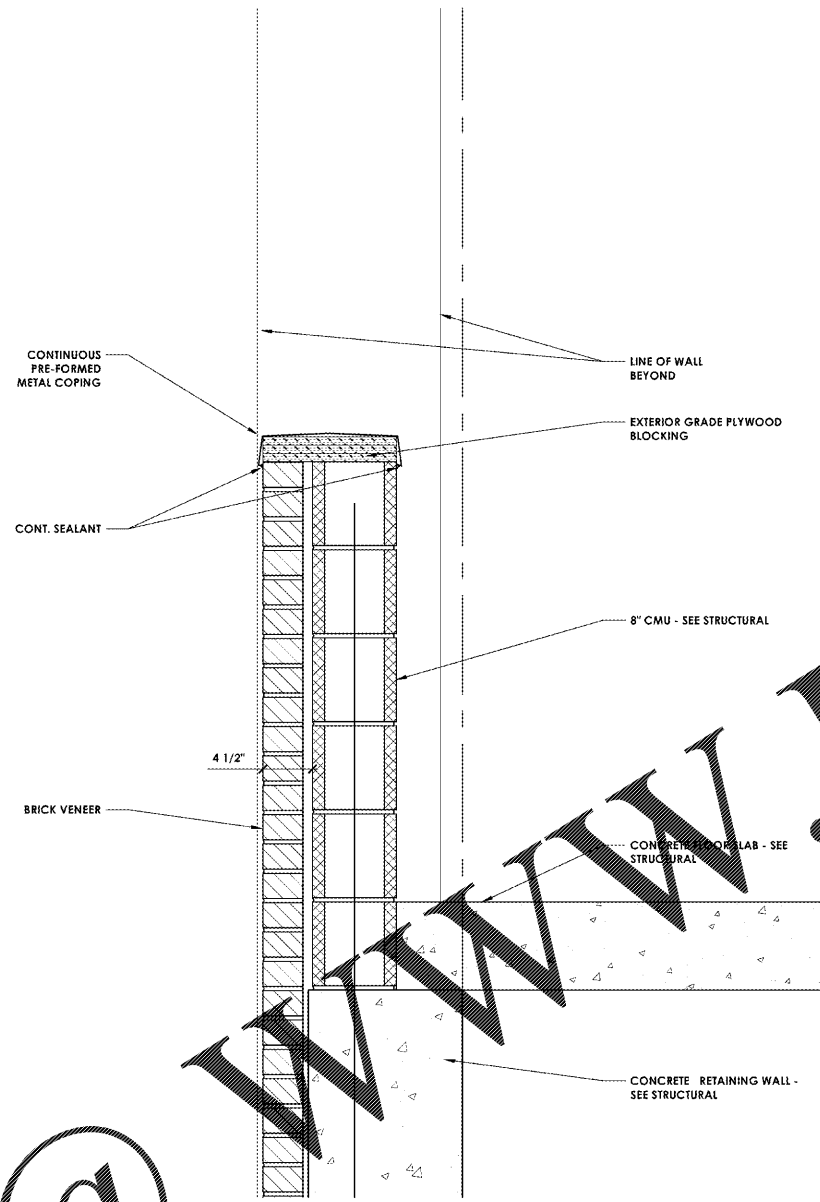


7 DETAIL SECTION  
Scale: 1-1/2" = 1'-0"

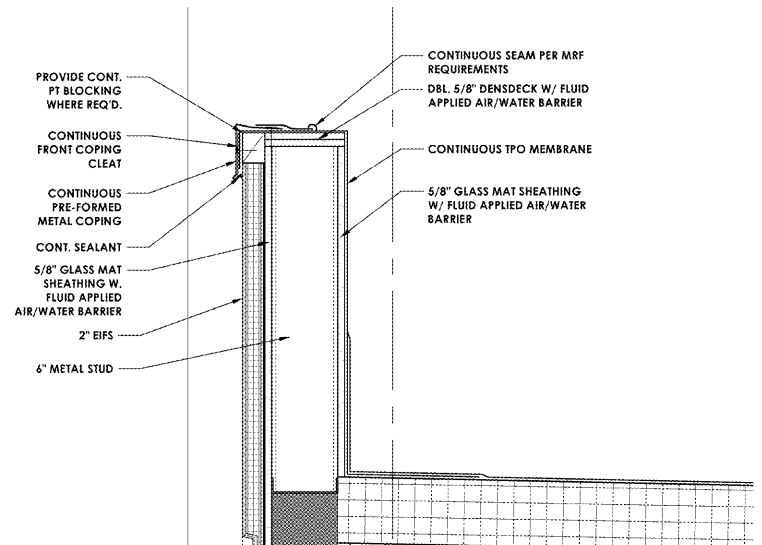


6 DETAIL SECTION  
Scale: 1-1/2" = 1'-0"

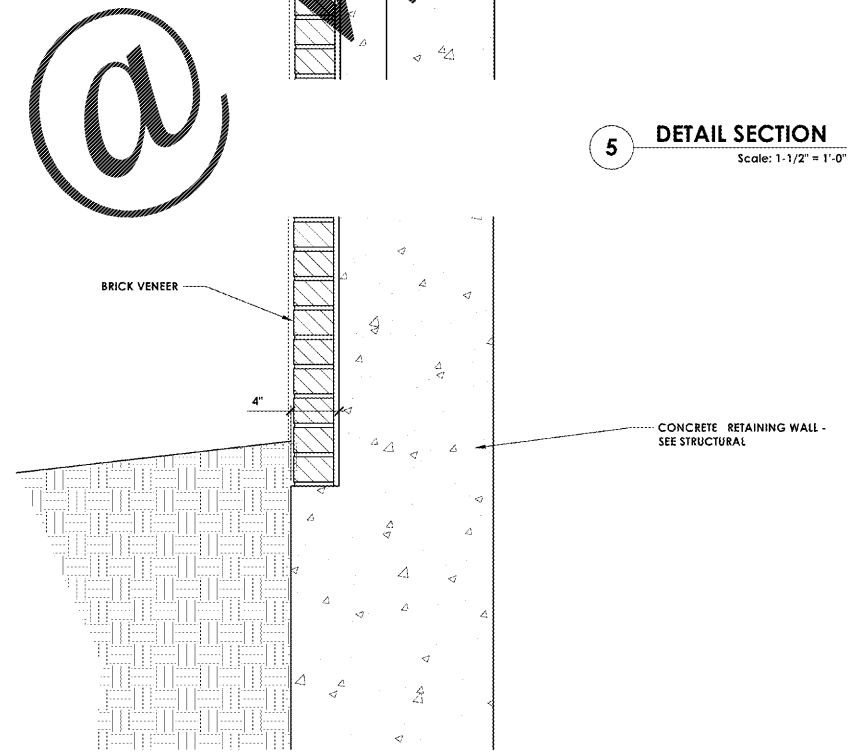


5 DETAIL SECTION  
Scale: 1-1/2" = 1'-0"

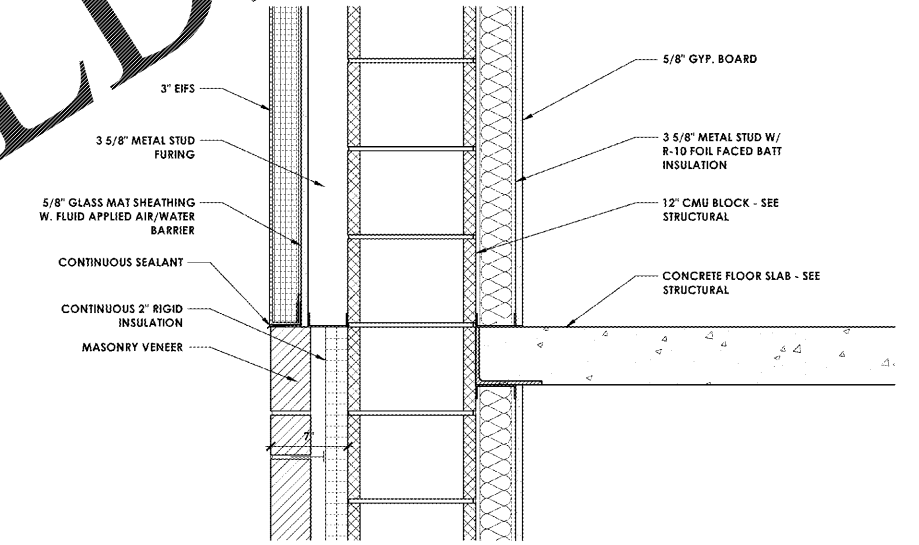

4 DETAIL SECTION  
Scale: 1-1/2" = 1'-0"

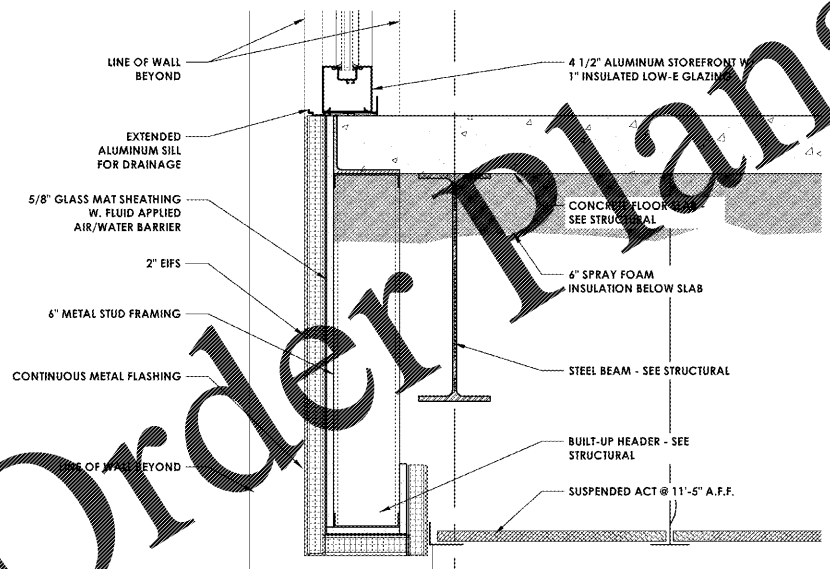


3 DETAIL SECTION  
Scale: 1-1/2" = 1'-0"


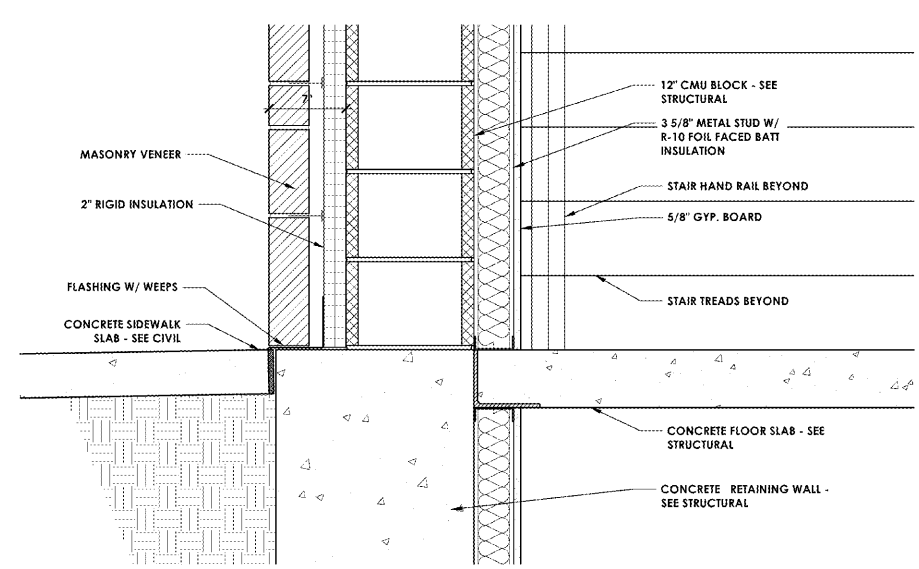


2 DETAIL SECTION  
Scale: 1-1/2" = 1'-0"

1 DETAIL SECTION  
Scale: 1-1/2" = 1'-0"

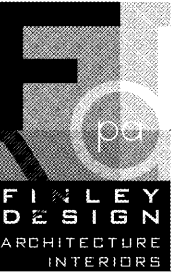

FINLEY DESIGN PA  
7806 NC HWY 751  
SUITE 110  
DURHAM, NC 27713  
919-493-8200  
FINLEYDESIGNARCH.COM

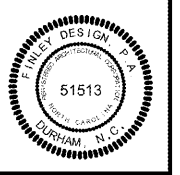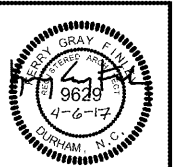

WESTPOINT 2  
DURHAM, NC

REVISIONS

NO.	DATE	DESCRIPTION

PROJECT: 1342  
DATE: 04/06/17  
DRAWN BY: JHB  
CHECKED BY: JDL

SECTION  
DETAILS

A8.38

Order Plans

WWW.LDIDLine.com