

WESTPOINT 2
DURHAM, NC



REVISIONS

NO.	DESCRIPTION

PROJECT: 1342
DATE: 04/06/17
DRAWN BY: JHB
CHECKED BY: JDL

**SECTION
DETAILS**

A8.40

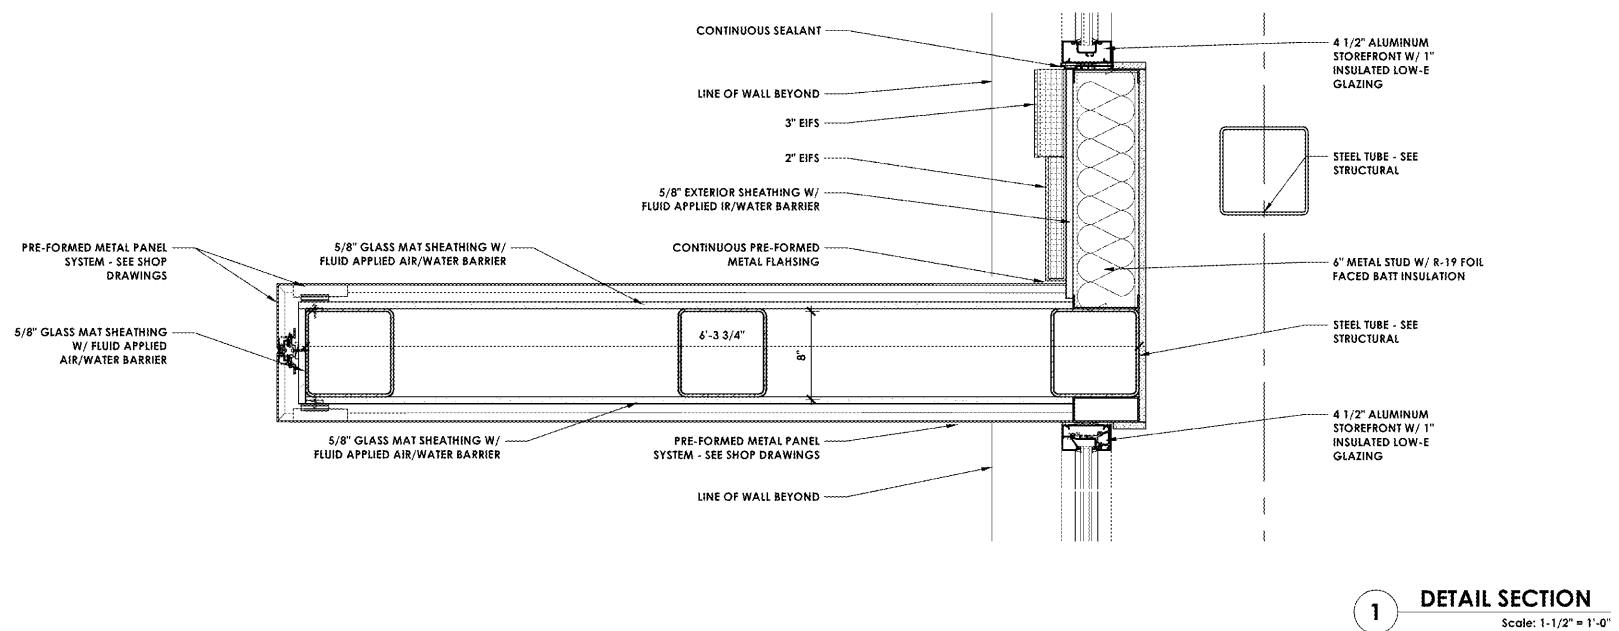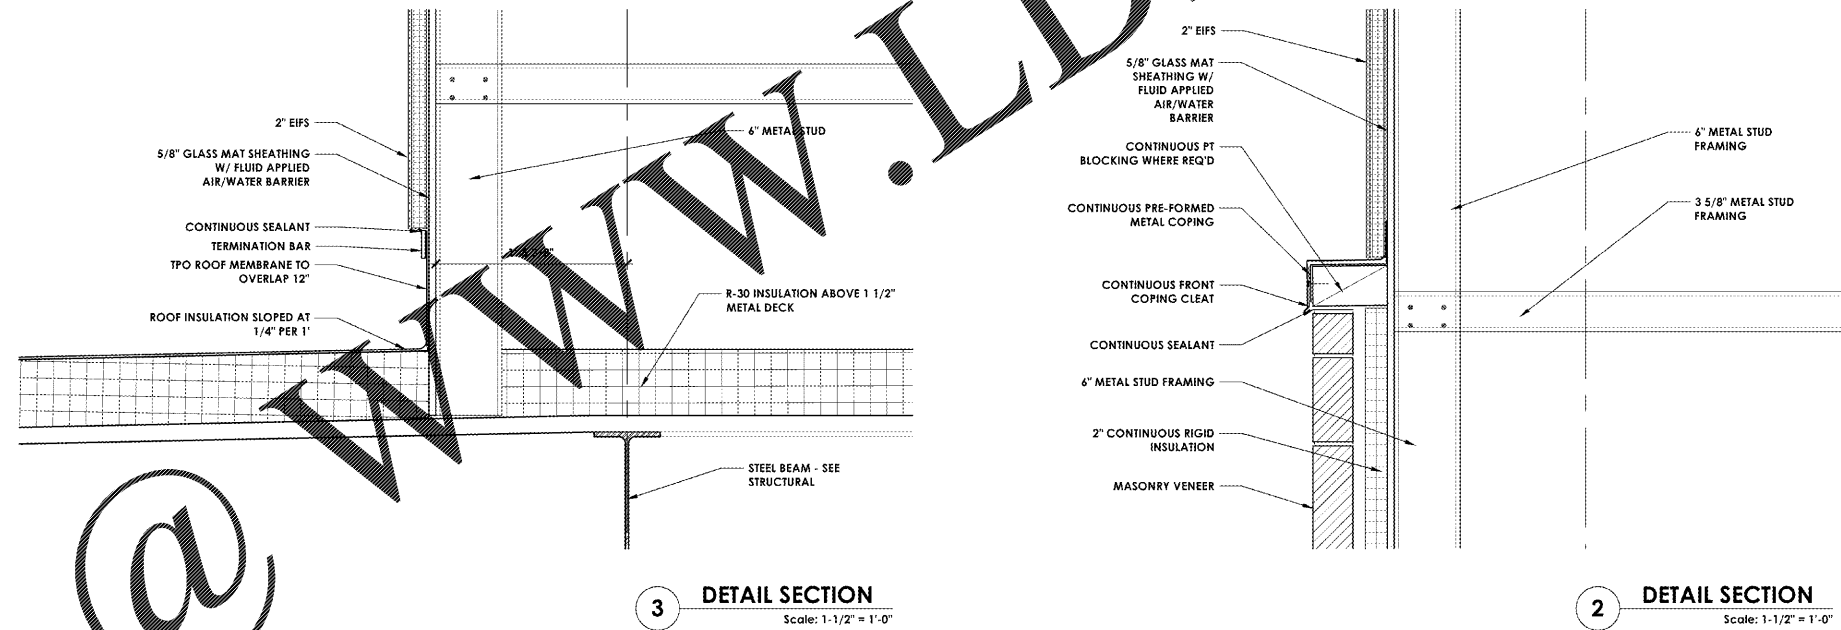

Order Plans @