



Order Plans @


WWW.LDILLME.COM

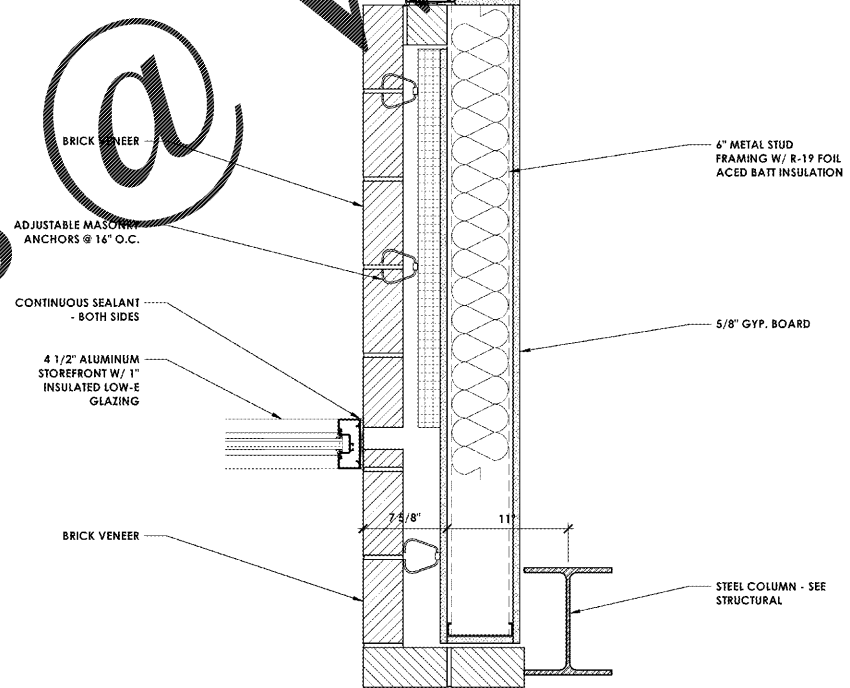


3 PLAN DETAIL Scale: 1 1/2" = 1'-0"

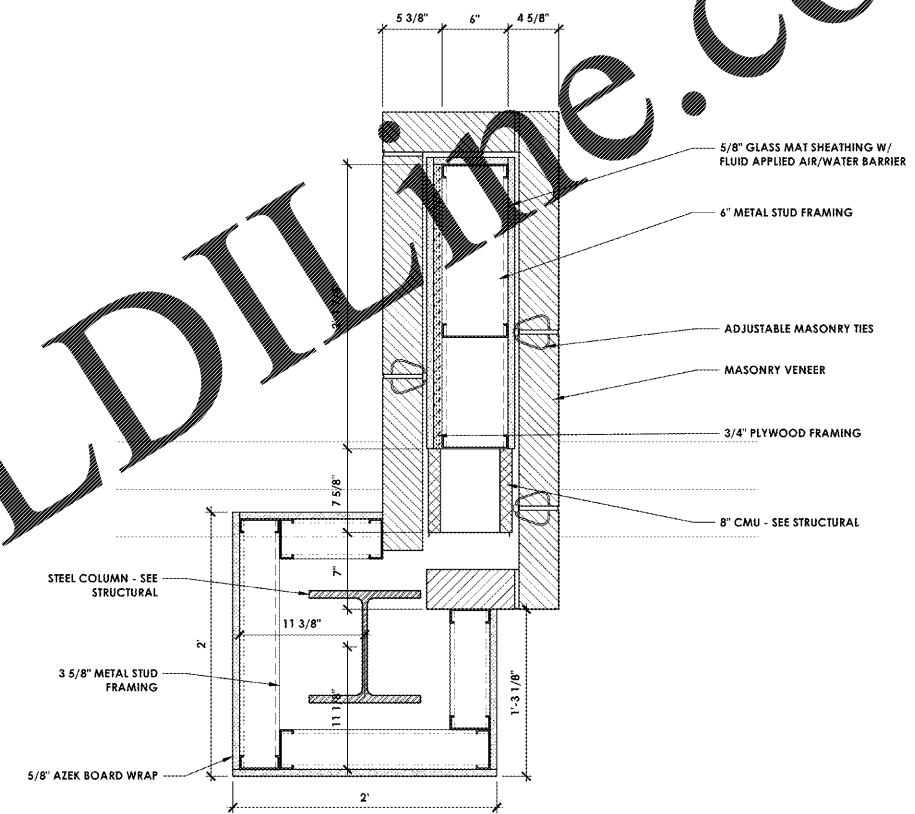



2 PLAN DETAIL Scale: 1 1/2" = 1'-0"

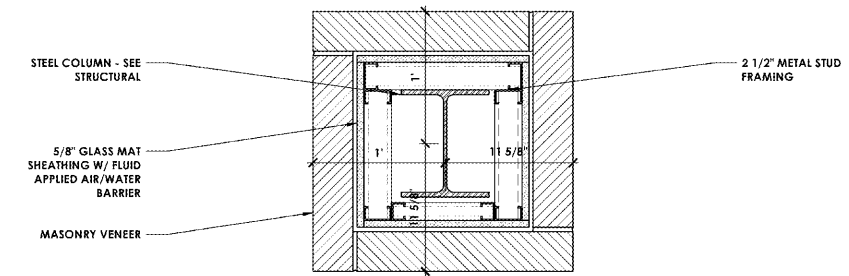

1 PLAN DETAIL Scale: 1 1/2" = 1'-0"

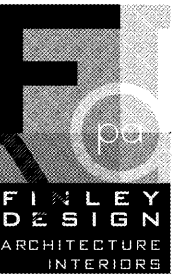

FINLEY DESIGN PA
7806 NC HWY 751
SUITE 110
DURHAM, NC 27713
919-493-8200
FINLEYDESIGNARCH.COM

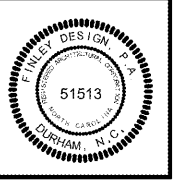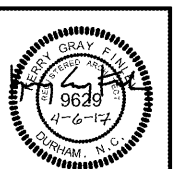

WESTPOINT 2
DURHAM, NC

REVISIONS

| NO. | DATE | DESCRIPTION |
|-----|------|-------------|
| | | |
| | | |
| | | |
| | | |
| | | |
| | | |
| | | |
| | | |
| | | |
| | | |

PROJECT: 1342
DATE: 04/06/17
DRAWN BY: JHB
CHECKED BY: JDL

PLAN DETAILS

A9.4