
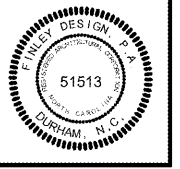


FINLEY DESIGN PA  
7806 NC HWY 751  
SUITE 110  
DURHAM, NC 27713  
919-493-8200  
FINLEYDESIGNARCH.COM

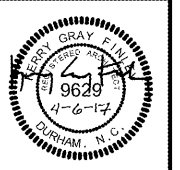

**WESTPOINT 2**  
**DURHAM, NC**

**REVISIONS**


NO.	DATE	DESCRIPTION

PROJECT: 1342  
DATE: 04/06/17  
DRAWN BY: JHB  
CHECKED BY: JDL

**DOOR**  
**SCHEDULE +**  
**STOREFRONT**  
**ELEVATIONS**

**A11.2**

WWW.LDILine.com

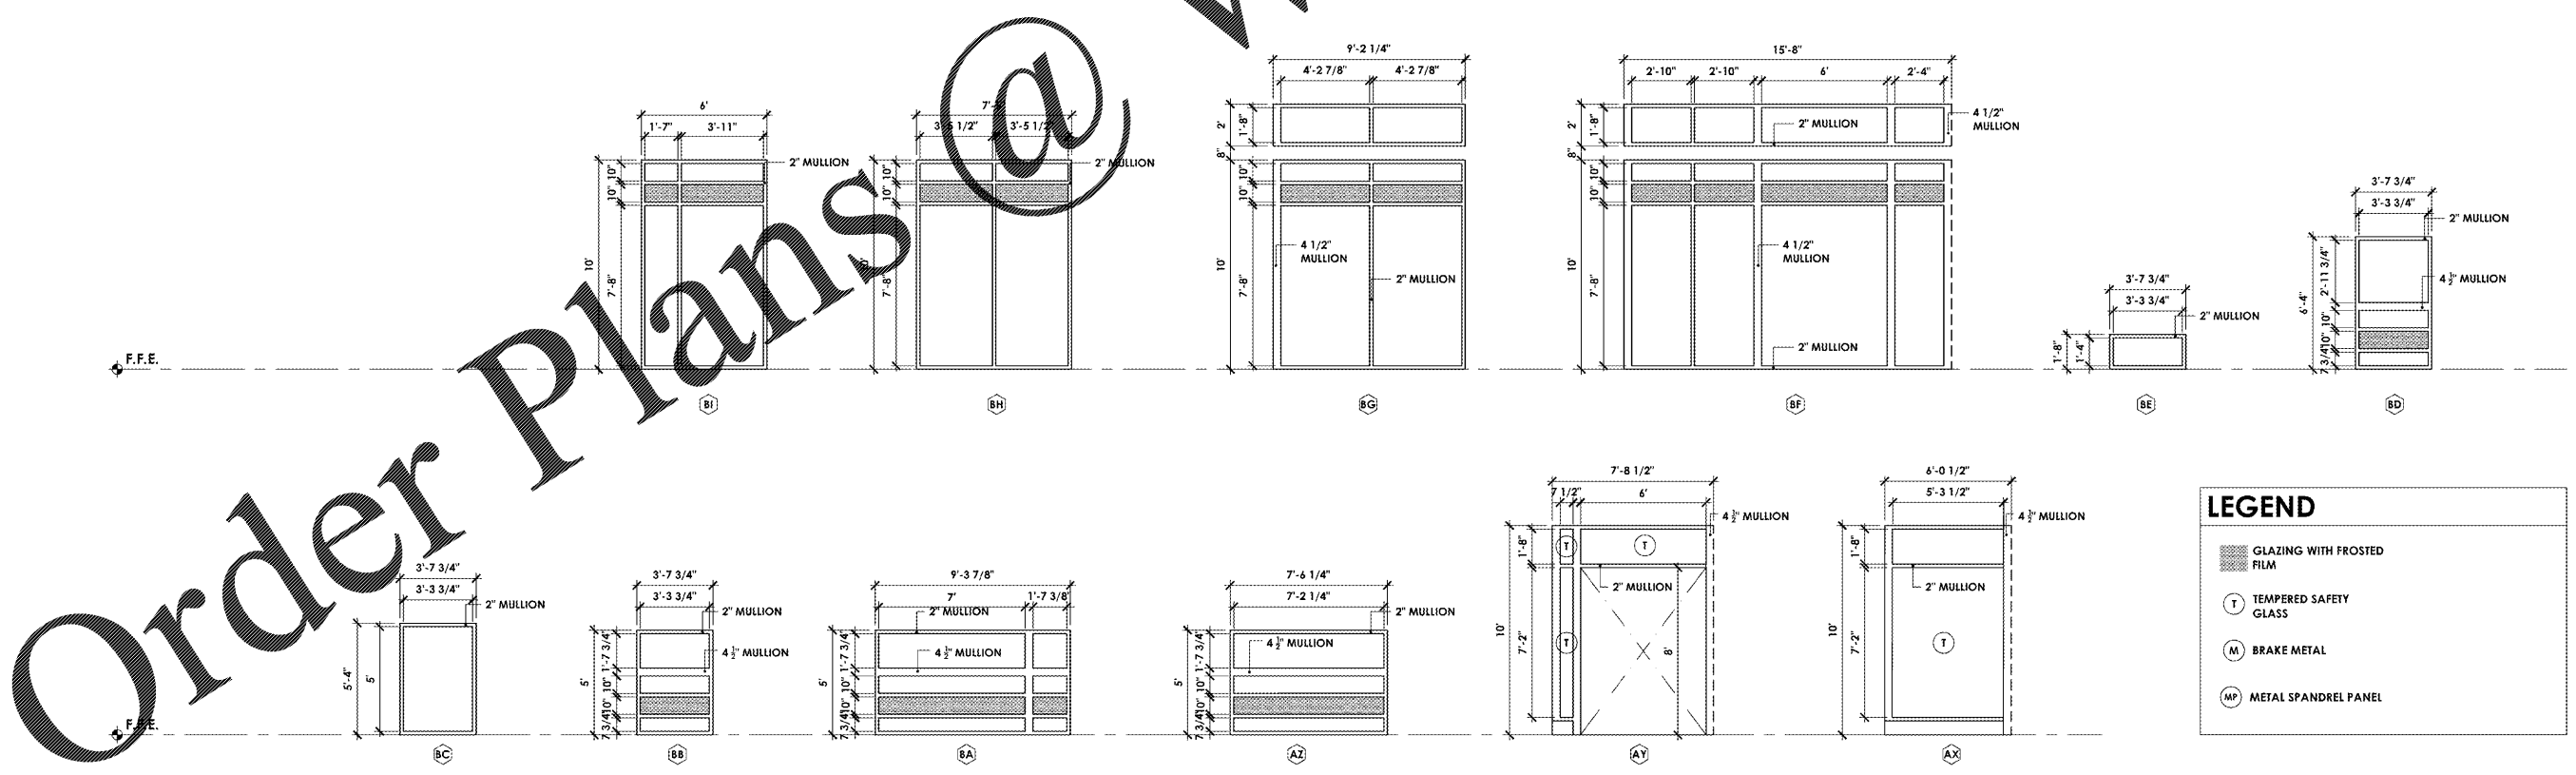

Order Plans @