

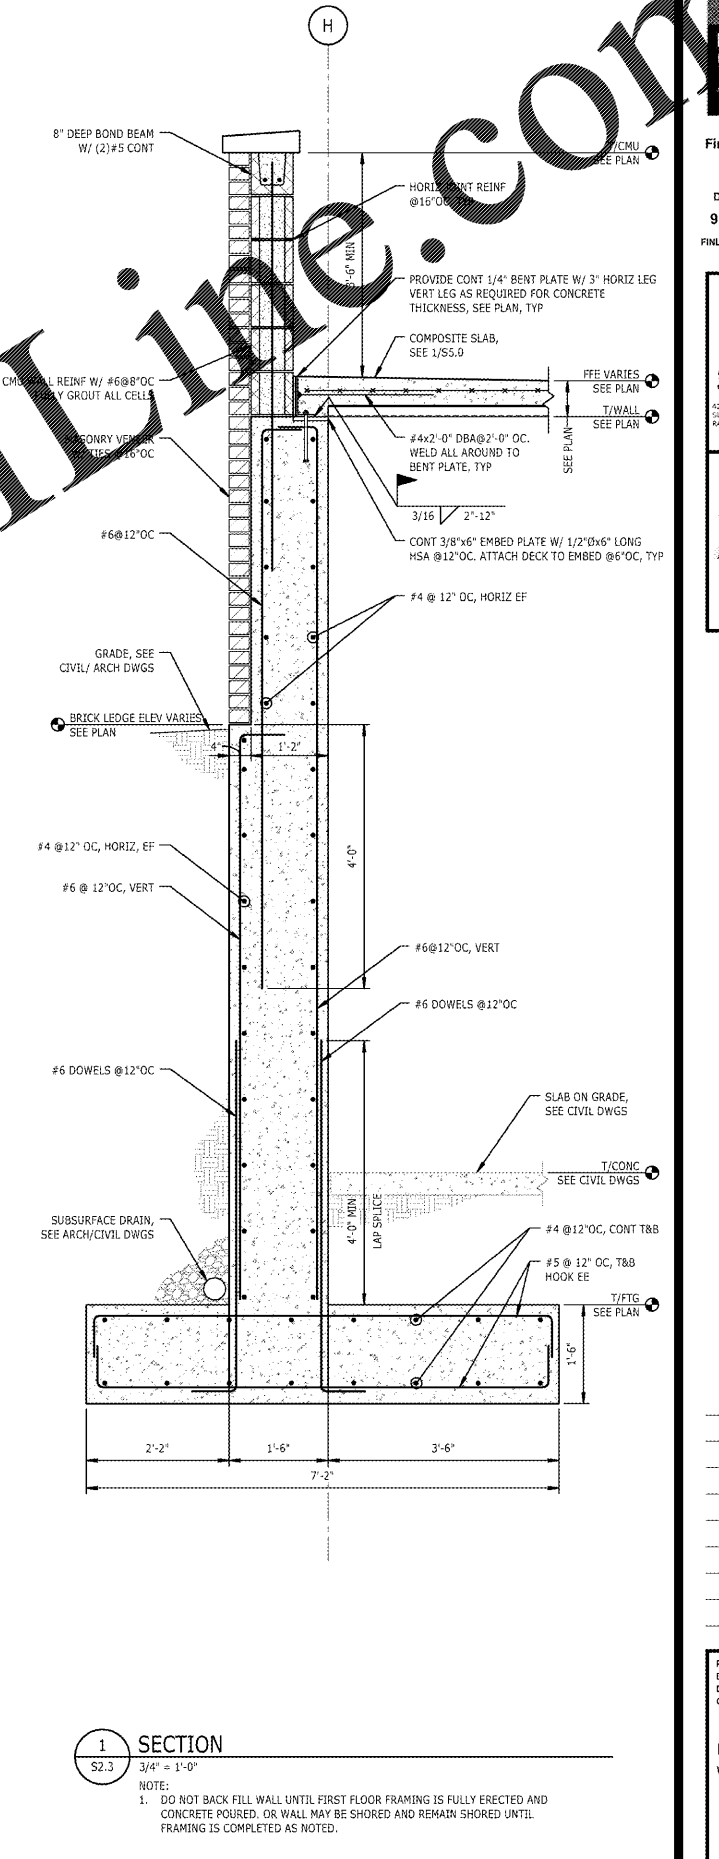
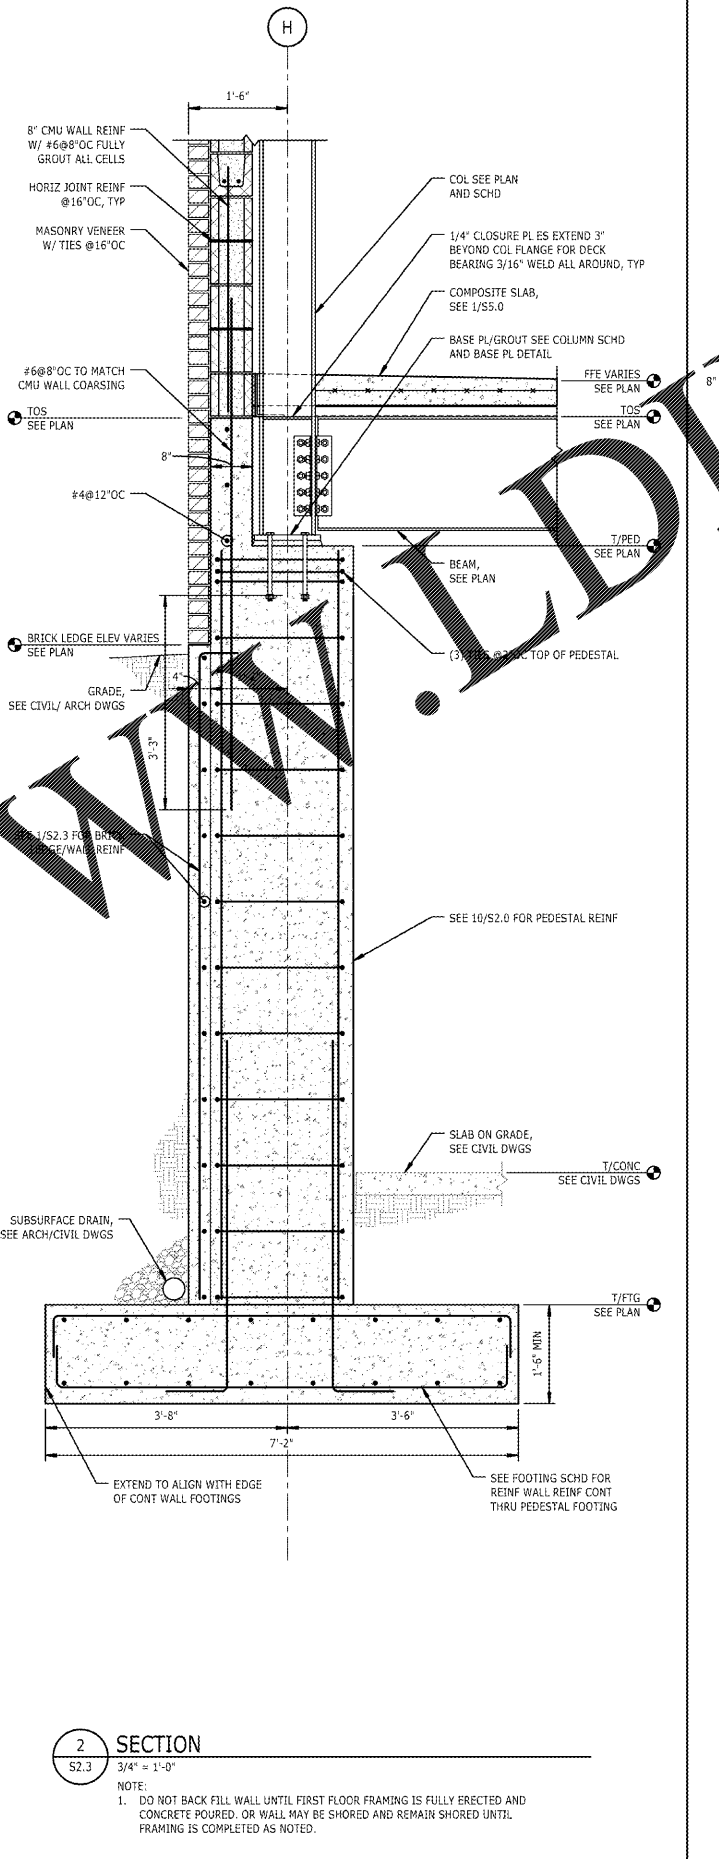
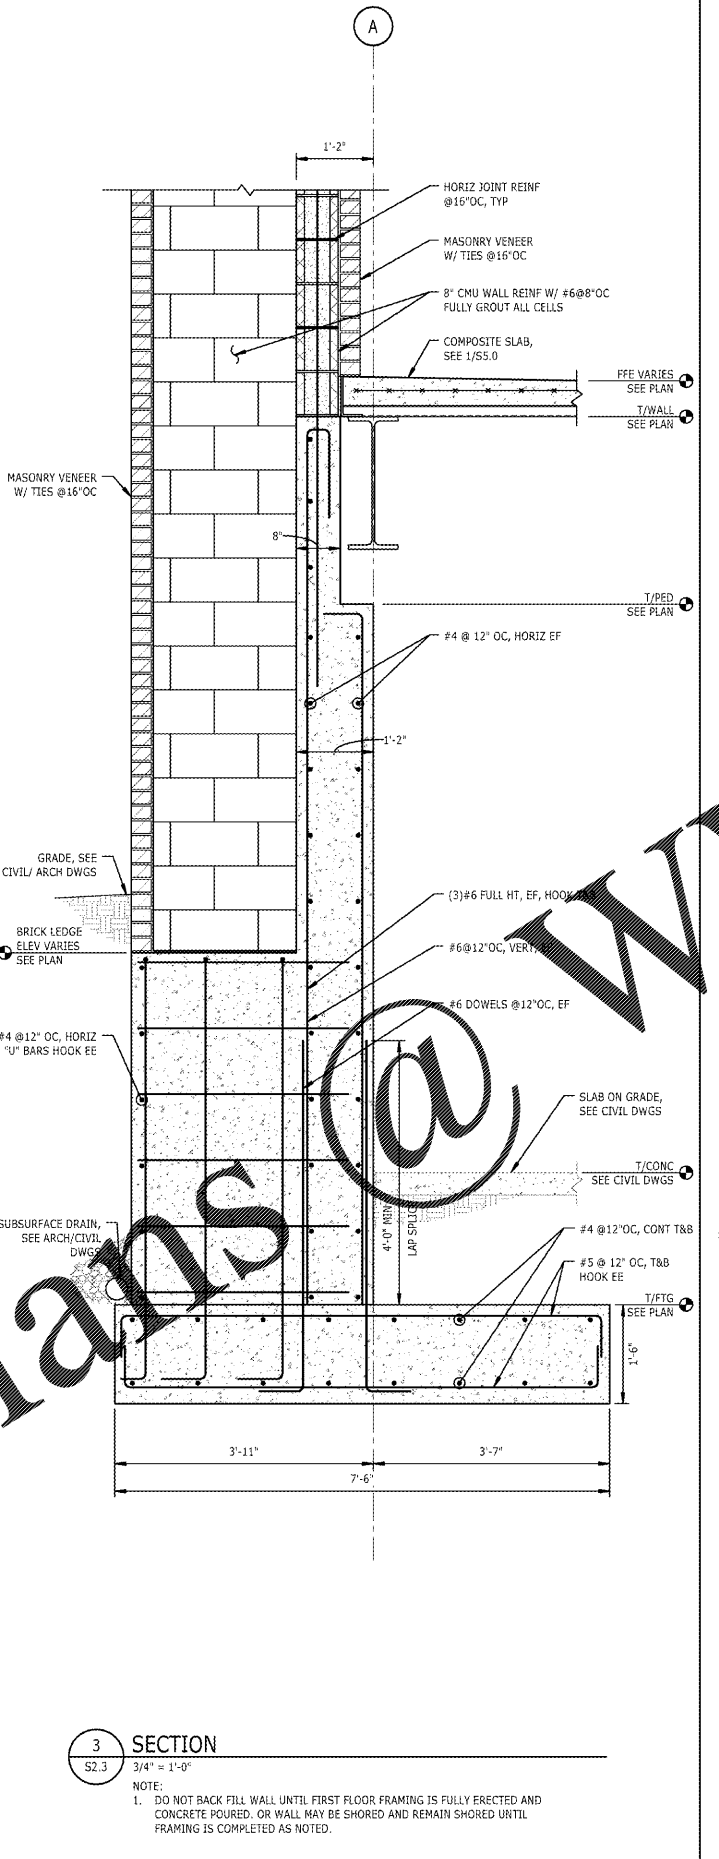


7 VOLUMES/F DRIVE/FINLEY DESIGN/PROJECTS/1342 WESTPOINT 2/DRAWINGS/TITLEBLOCKS/1342-X-TB.DWG

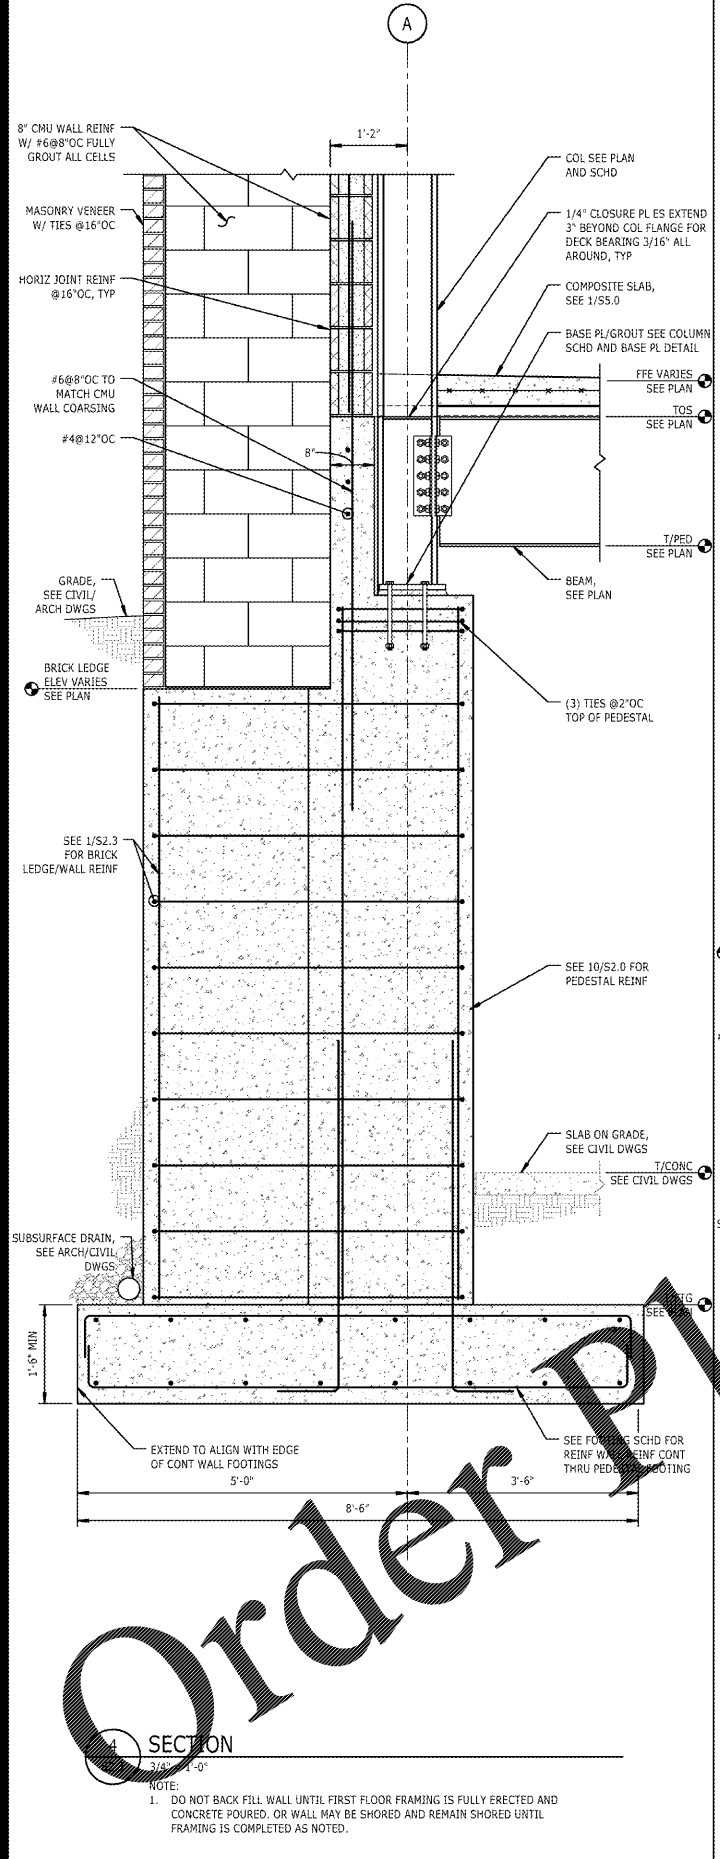

**Finley Design PA**  
7806 nc hwy 751  
Suite 110  
Durham, NC 27713  
919-493-8200  
FINLEYDESIGNARCH.COM

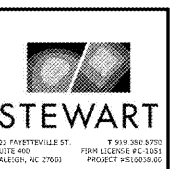

**STEWART**  
432 PINEVILLE ST. FIRM LICENSE #C-1993  
RALEIGH, NC 27605 PROJECT #S100030.00  
04/06/2017

**Westpoint 2** Durham, NC

**REVISIONS**


PROJECT: S16038.00  
DATE: 04/06/2017  
DRAWN BY: DR  
CHECKED BY: DJT

**FOUNDATION WALL DETAILS**

**S2.3**