

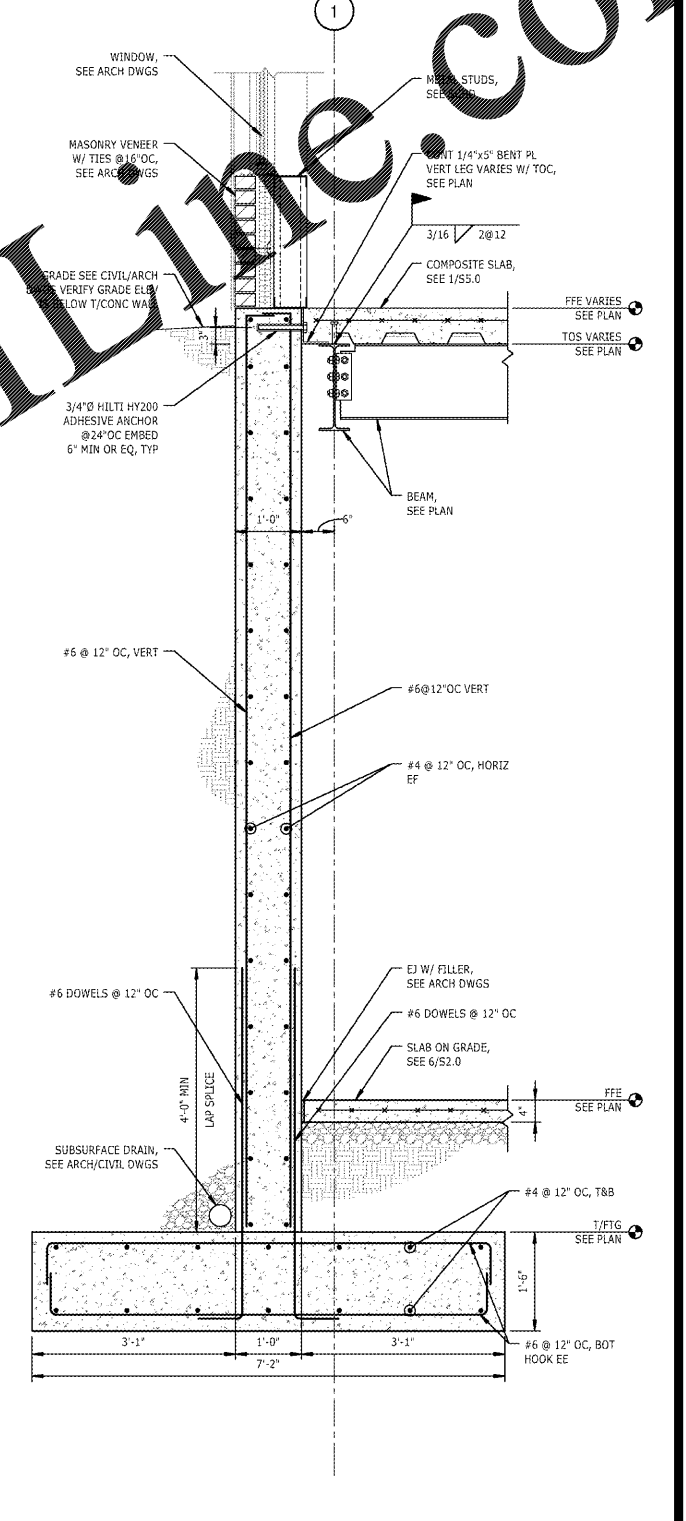
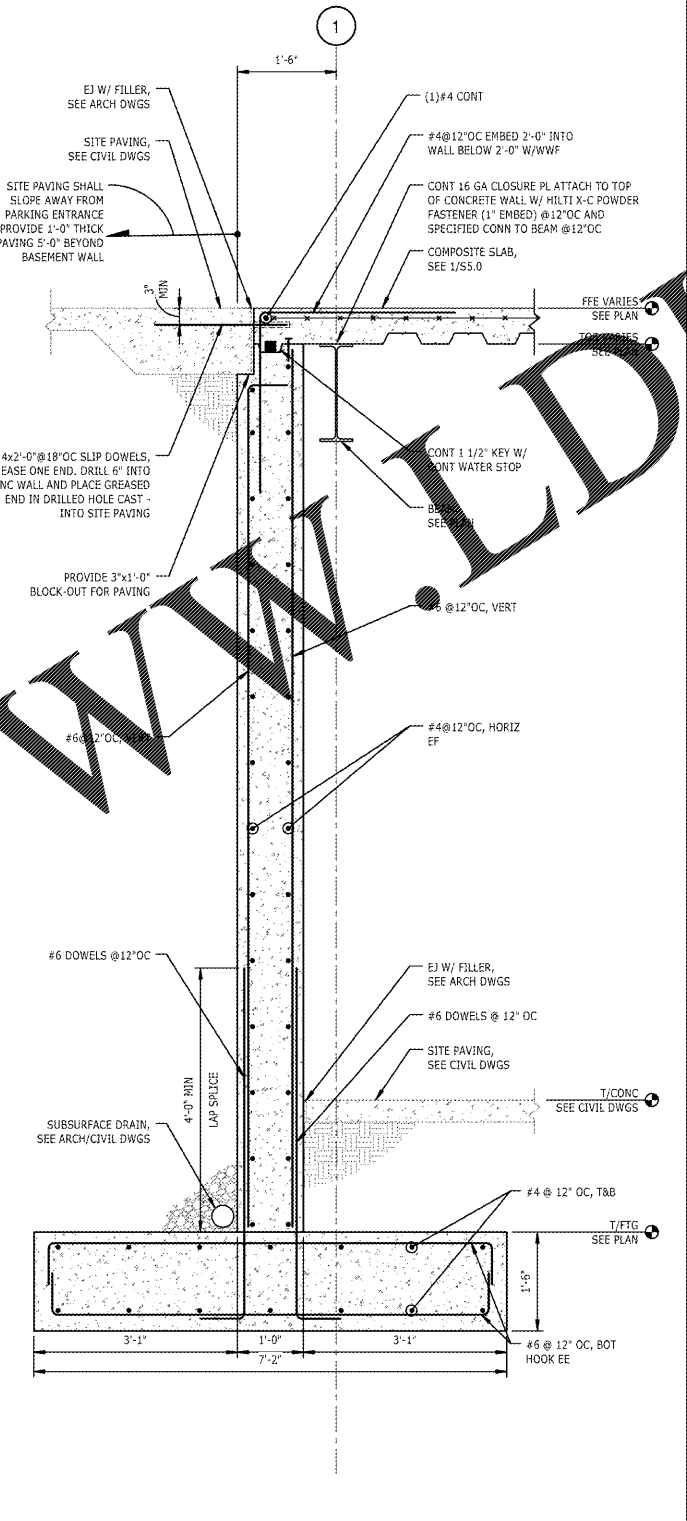


# Order Plans

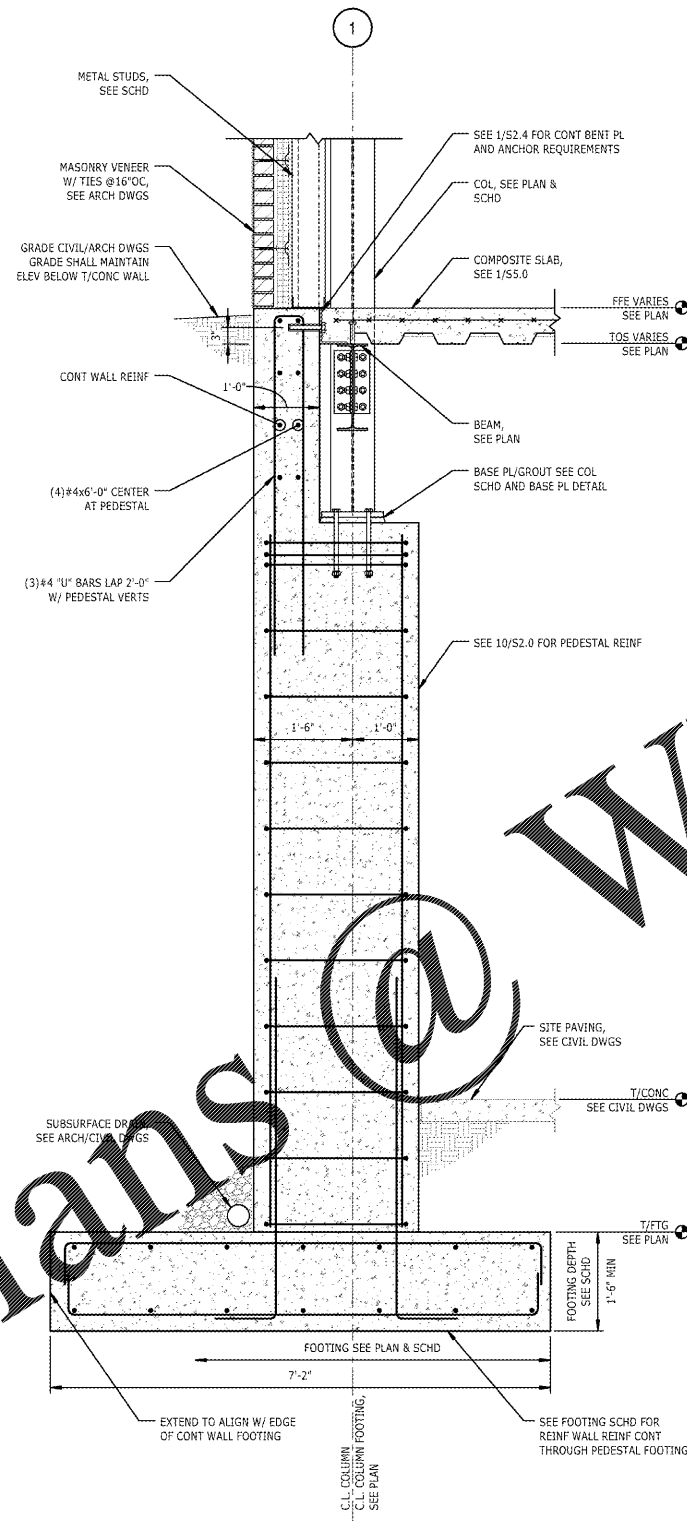

**Finley Design PA**  
7806 nc hwy 751  
Suite 110  
Durham, NC 27713  
919-493-8200  
FINLEYDESIGNARCH.COM

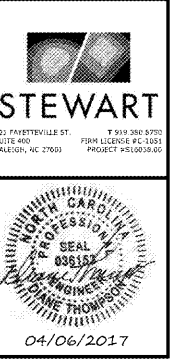

Westpoint 2 Durham, NC

REVISIONS	

PROJECT: S16028.00  
DATE: 04/06/2017  
DRAWN BY: DR  
CHECKED BY: DJT

FOUNDATION WALL DETAILS

S2.4