



Order Plans @ WWW.LDLINE.COM

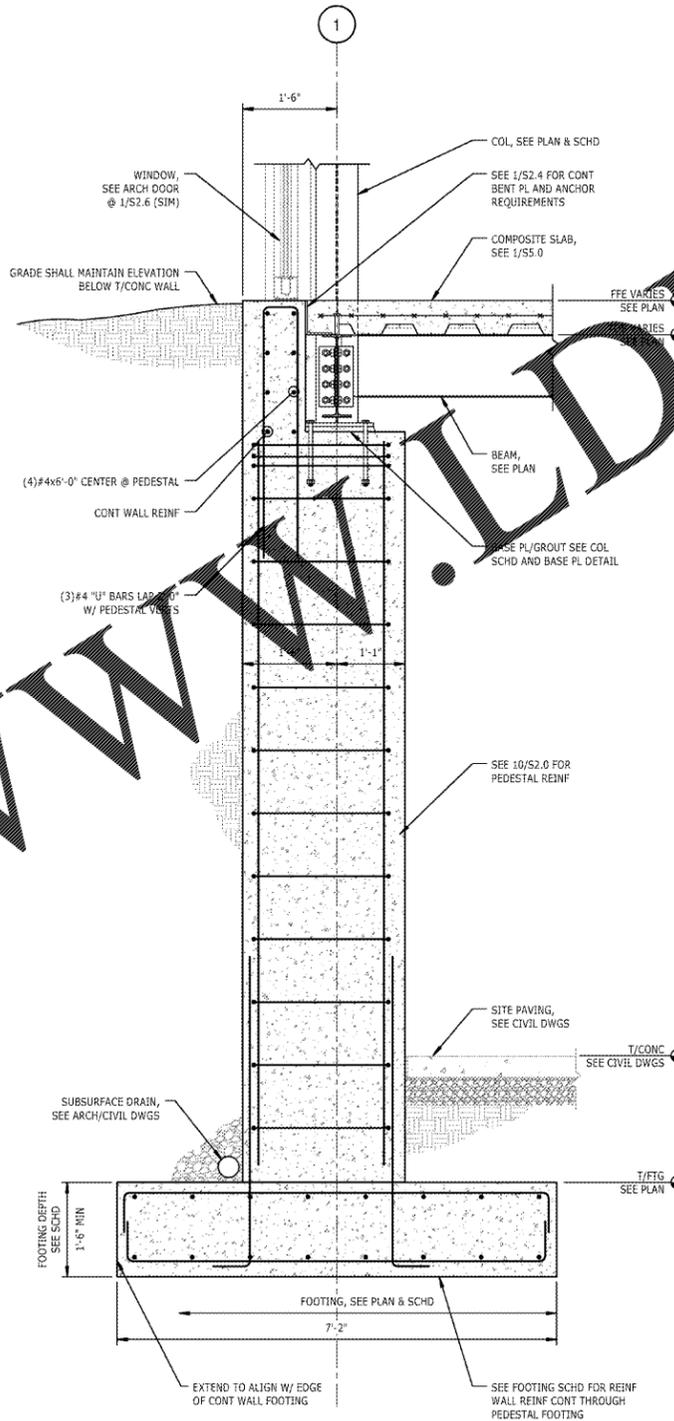


2 SECTION
 S2.6 3/4" = 1'-0"
 NOTE:
 1. DO NOT BACK FILL WALL UNTIL FIRST FLOOR FRAMING IS FULLY ERECTED AND CONCRETE POURED. OR WALL MAY BE SHORED AND REMAIN SHORED UNTIL FRAMING IS COMPLETED AS NOTED.

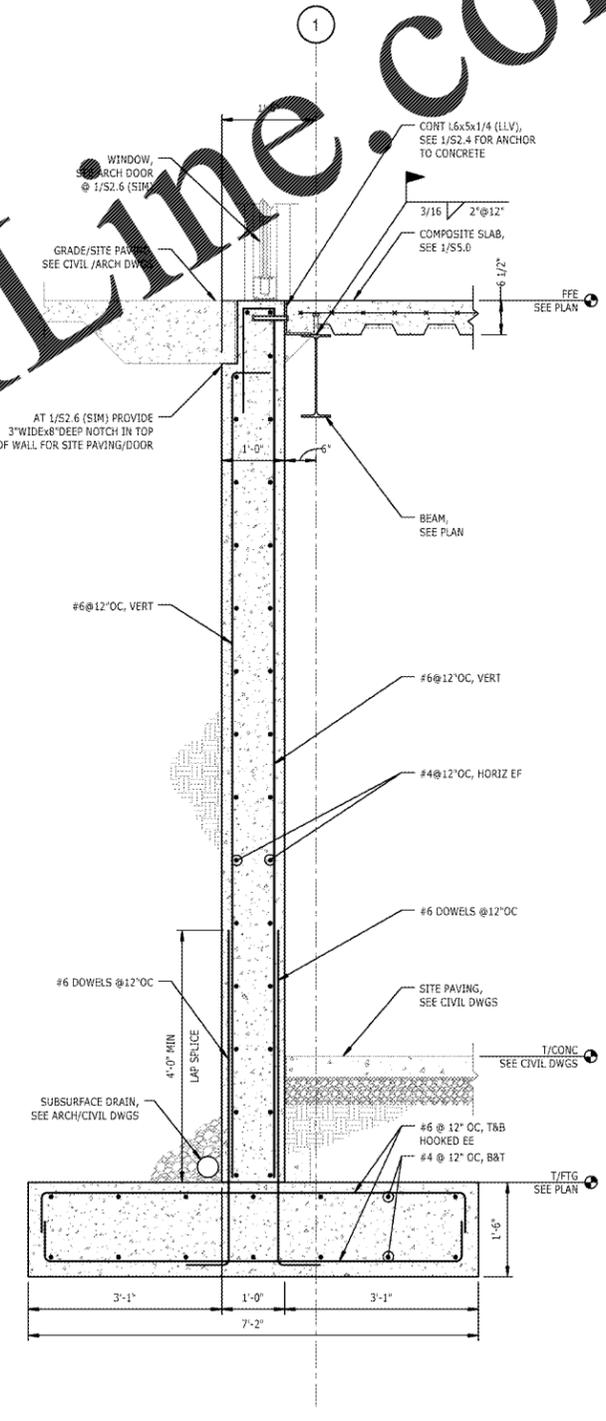

1 SECTION
 S2.6 3/4" = 1'-0"
 NOTE:
 1. DO NOT BACK FILL WALL UNTIL FIRST FLOOR FRAMING IS FULLY ERECTED AND CONCRETE POURED. OR WALL MAY BE SHORED AND REMAIN SHORED UNTIL FRAMING IS COMPLETED AS NOTED.



Finley Design PA
 7806 nc hwy 751
 Suite 110
 Durham, NC 27713
 919-493-8200
 FINLEYDESIGNARCH.COM

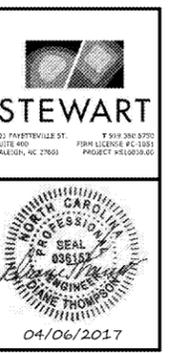

Westpoint 2 Durham, NC

REVISIONS

PROJECT: S16028.00
 DATE: 04/06/2017
 DRAWN BY: DR
 CHECKED BY: DJT

FOUNDATION WALL DETAILS

S2.6