





REVISIONS

NO.	DATE	DESCRIPTION

PROJECT: S16038.00
DATE: 04/06/2017
DRAWN BY: DR
CHECKED BY: DJT

CMU SHEAR WALLS

S4.2

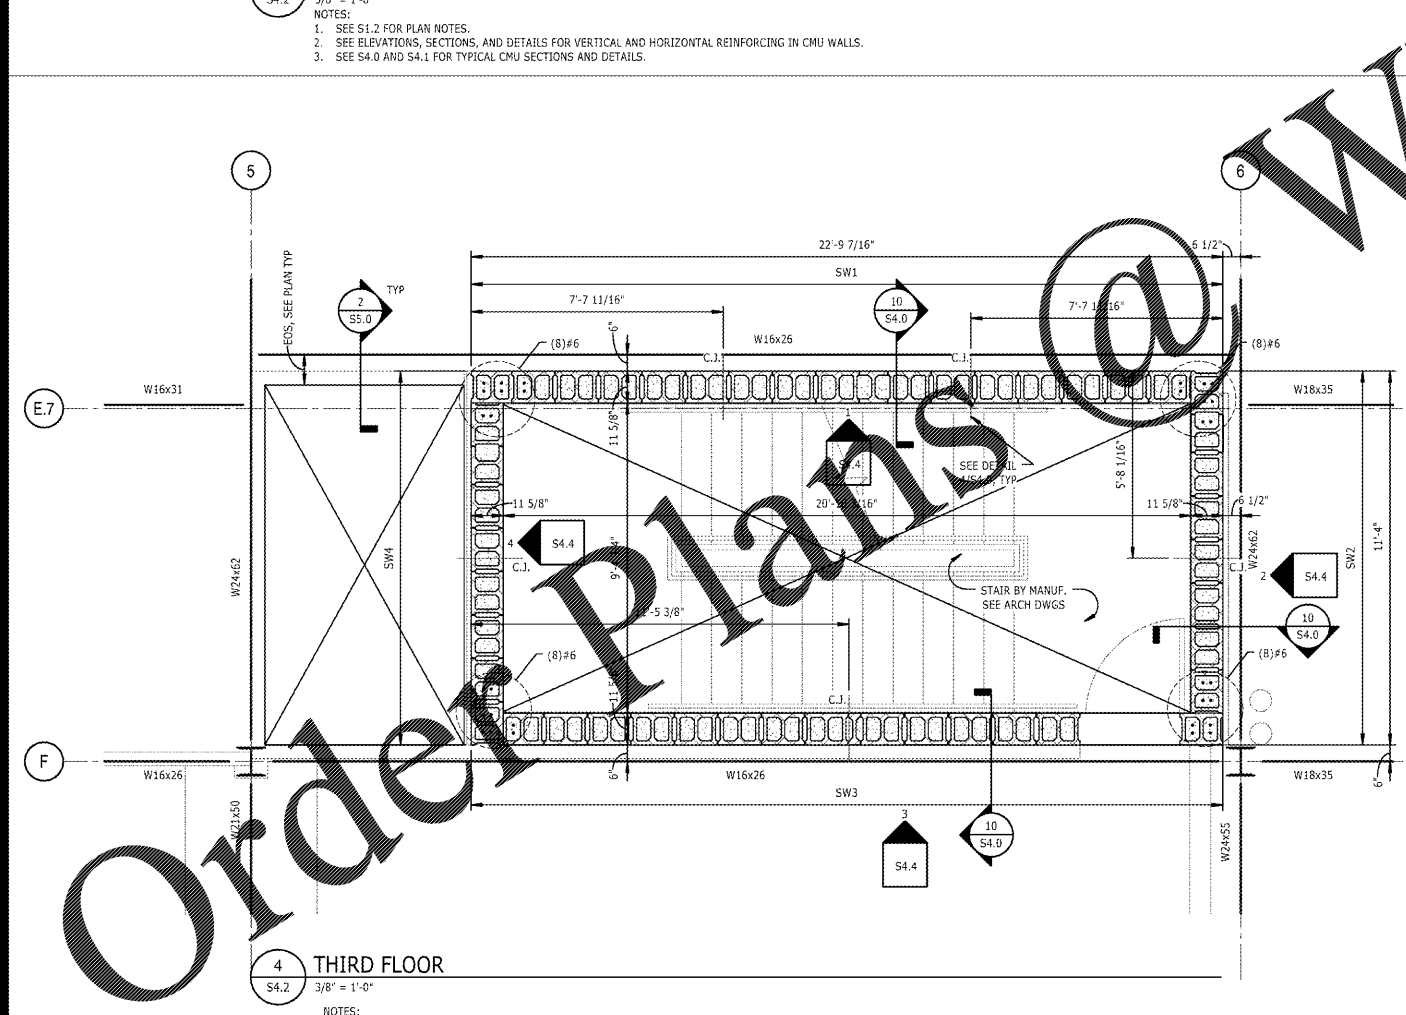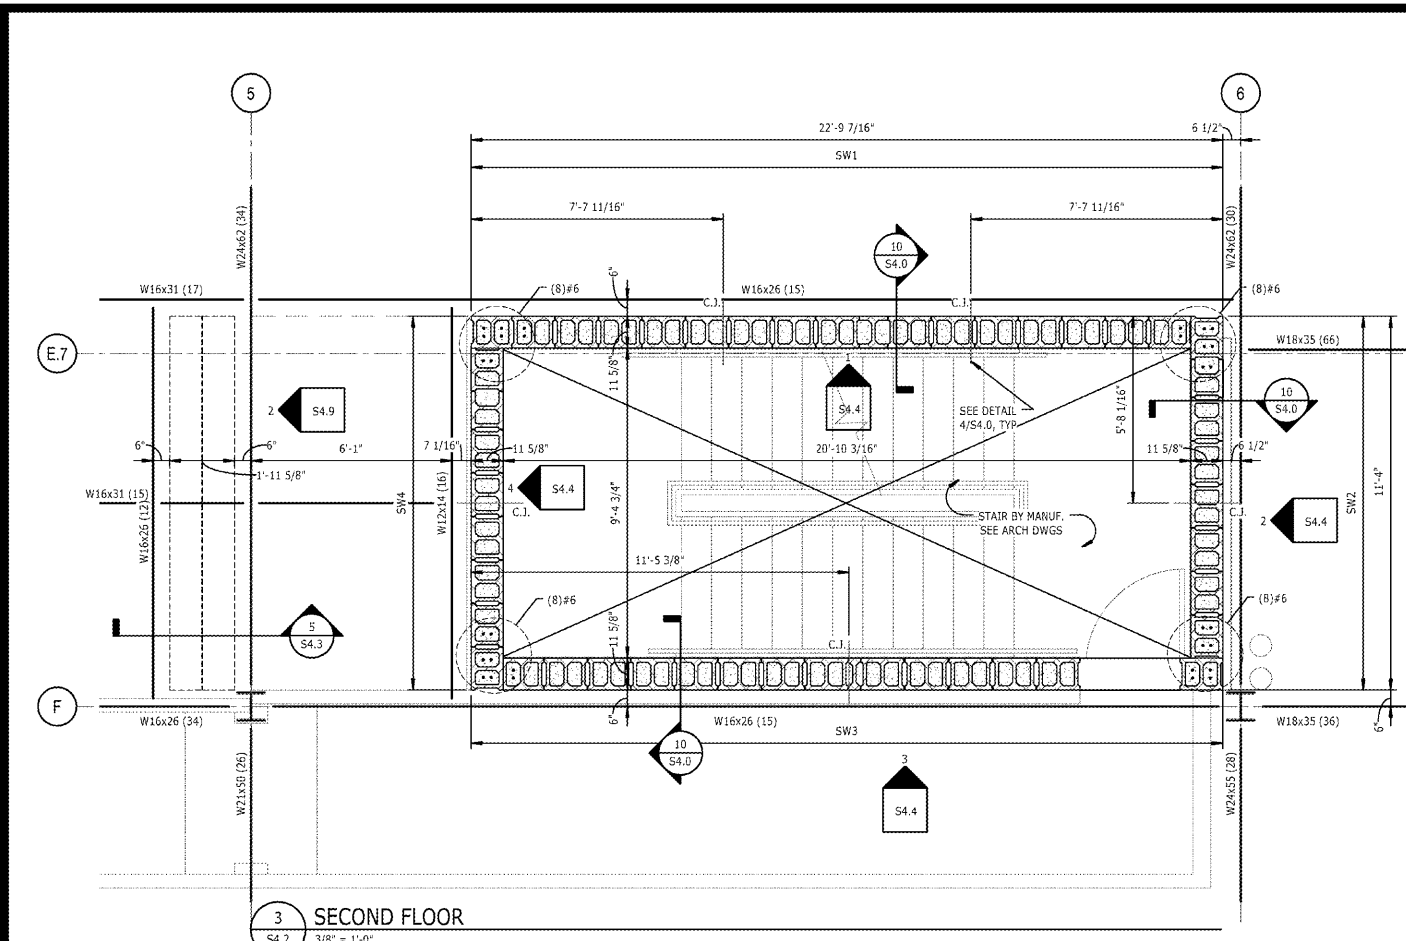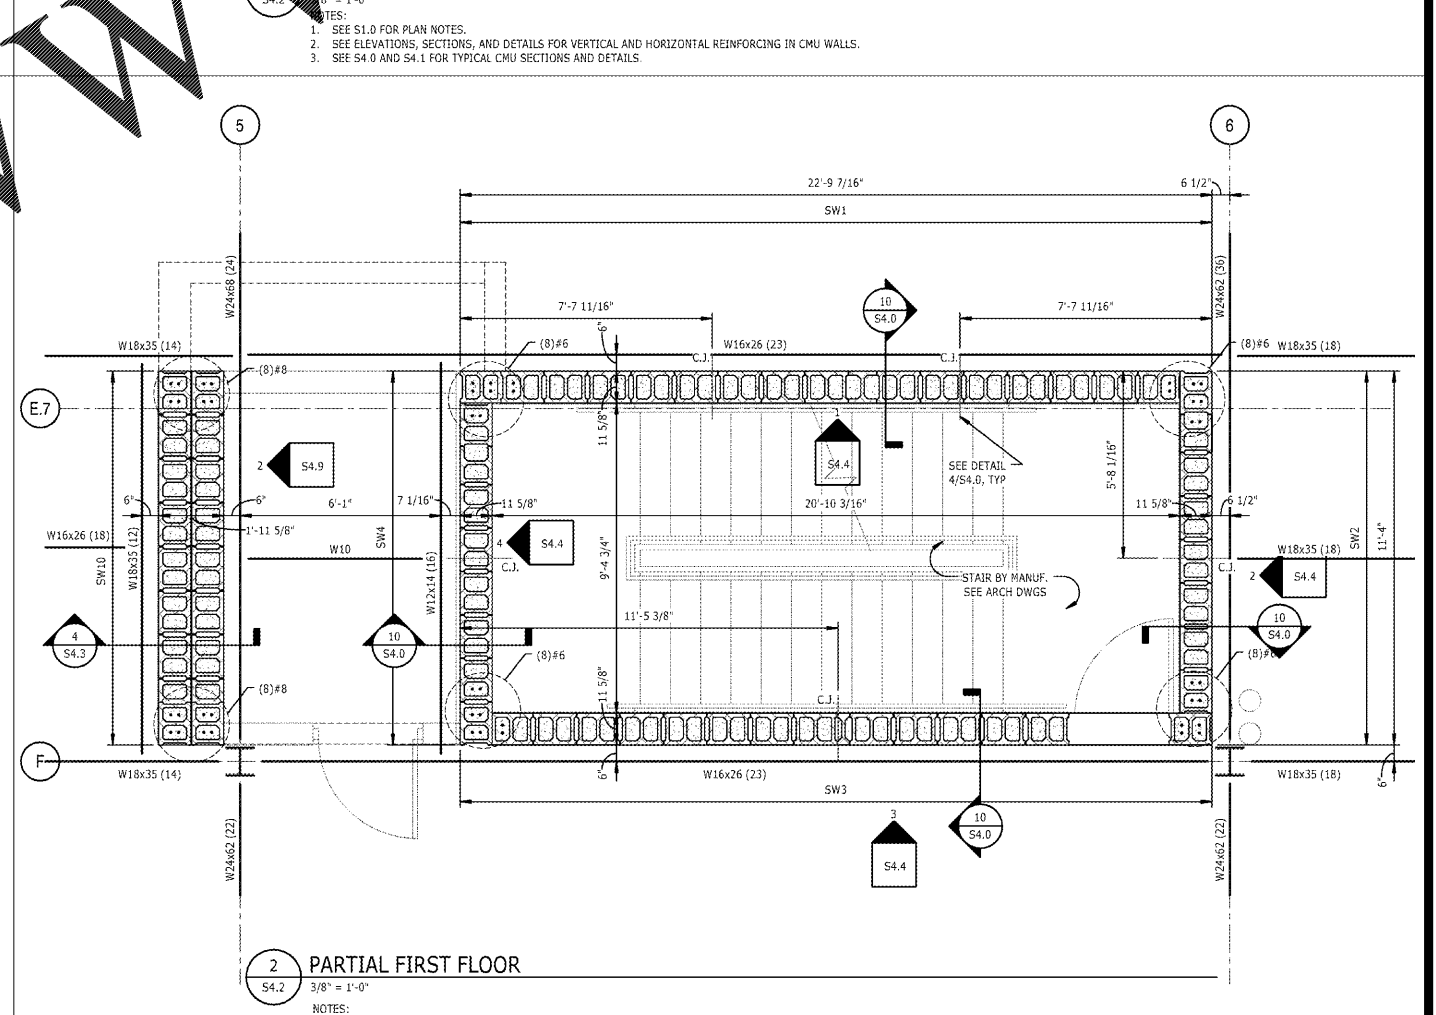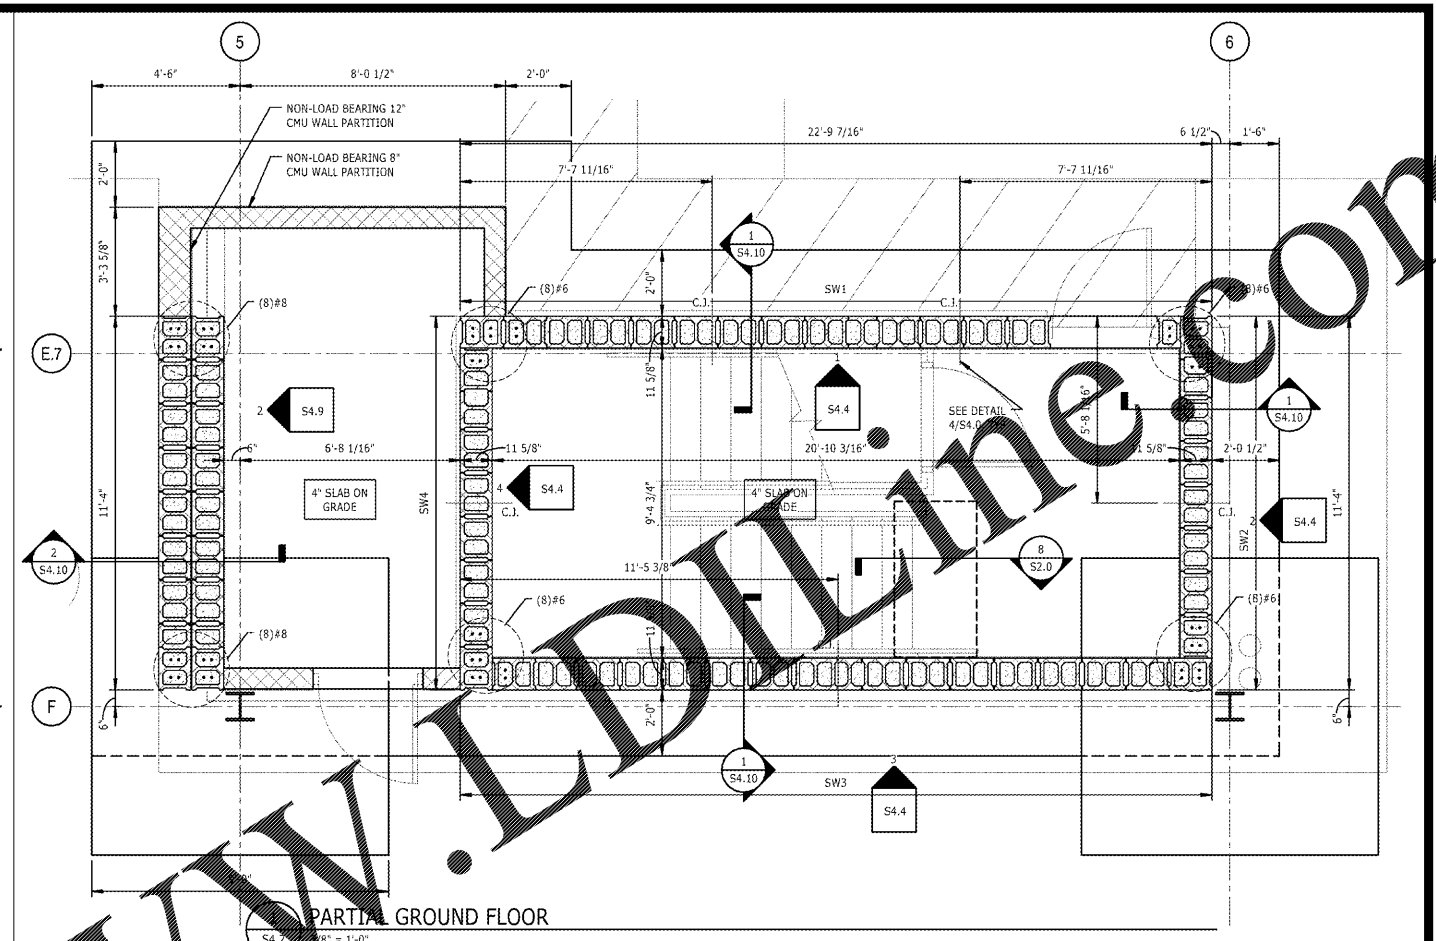

V:\VOLUMES\F DRIVE\FINLEY DESIGN\PROJECTS\1342 WESTPOINT 2\DRAWINGS\FILEBLOCKS\1342-X-TB.DWG

Order Plans @ WWW.FINLEYDESIGN.COM