




7 SECTION
S6.2 3/4" = 1'-0"

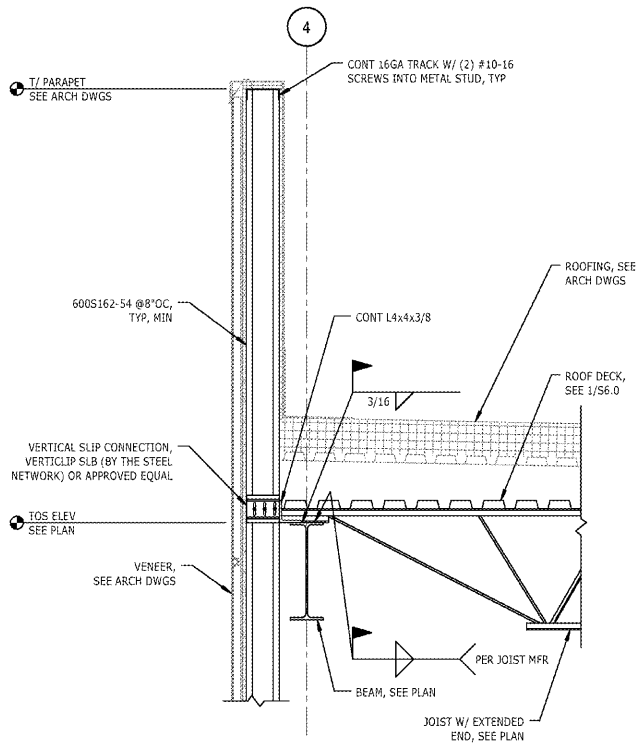


5 SECTION
S6.2 3/4" = 1'-0"

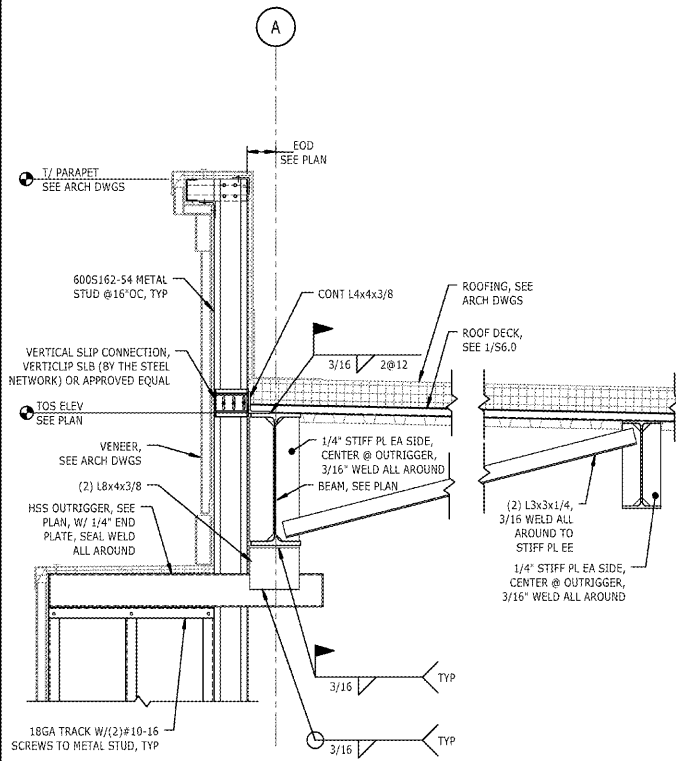


3 SECTION
S6.2 3/4" = 1'-0"

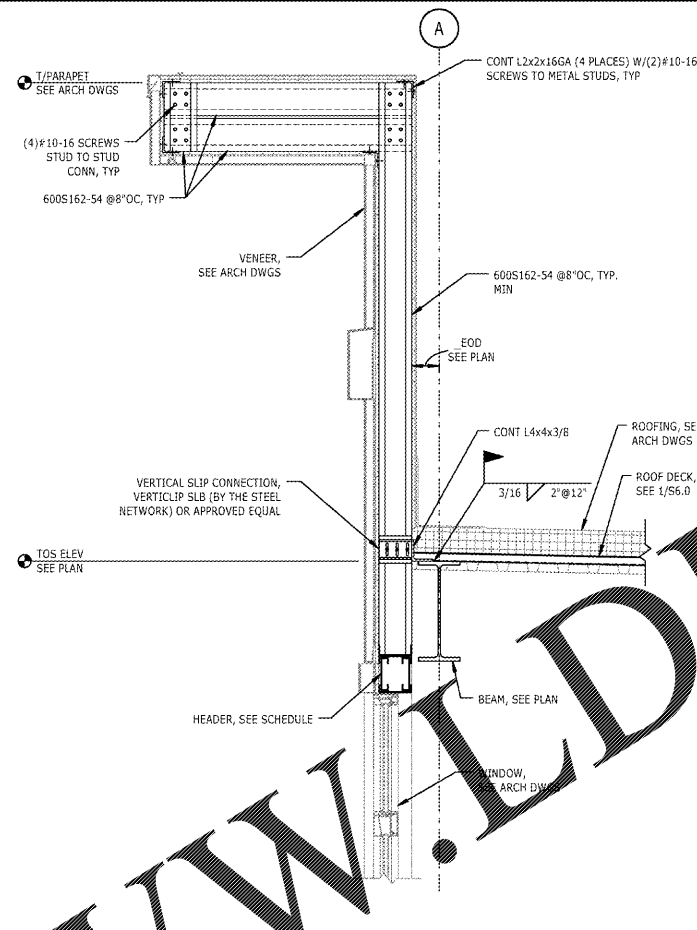


1 SECTION
S6.2 3/4" = 1'-0"

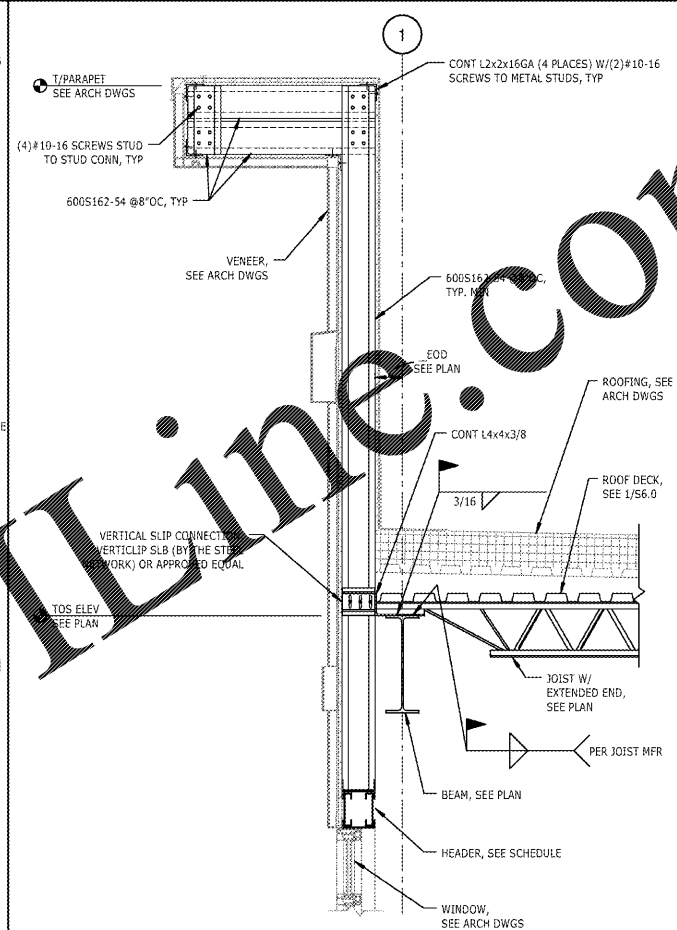


6 SECTION
S6.2 3/4" = 1'-0"

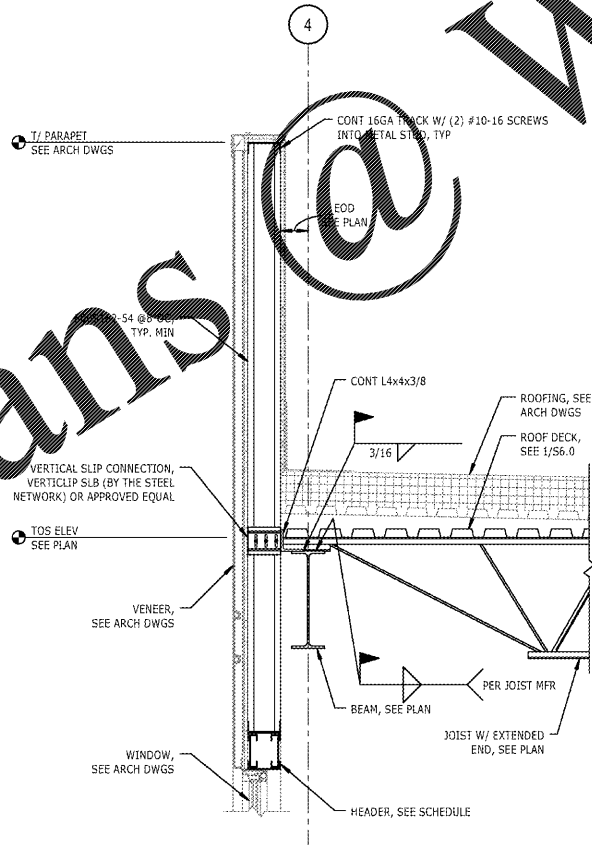


4 SECTION
S6.2 3/4" = 1'-0"

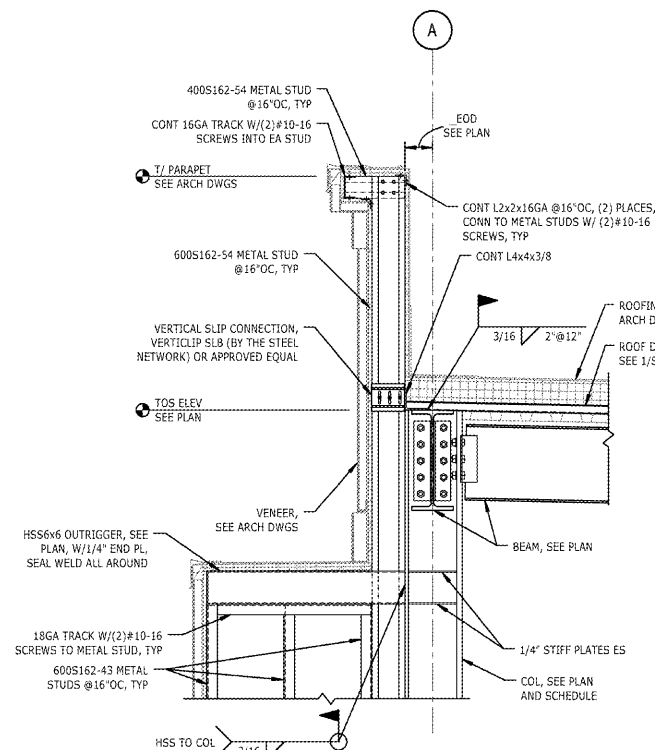


2 SECTION
S6.2 3/4" = 1'-0"

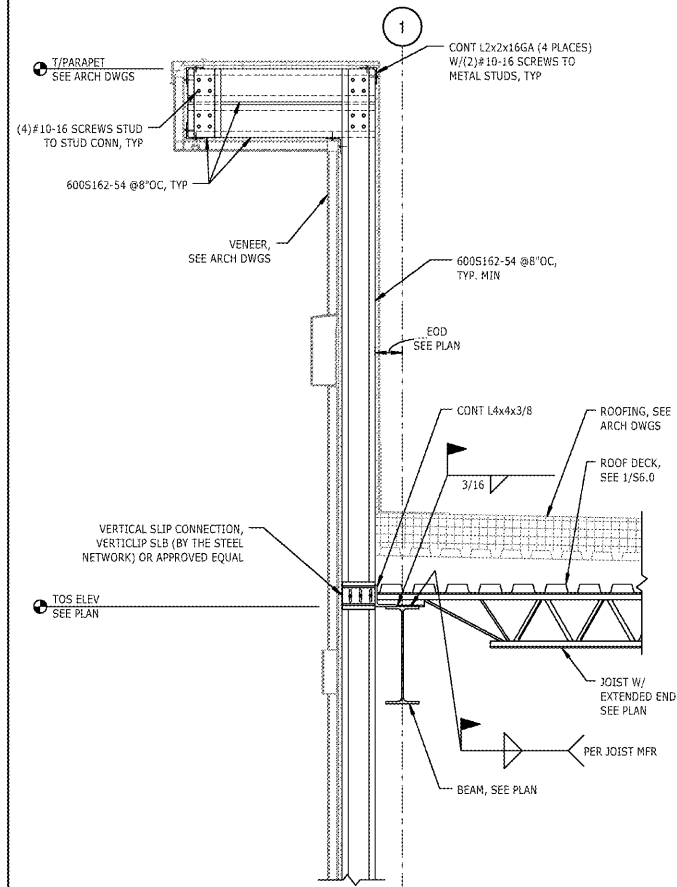

Order Plans @ WWW.WLDLine.com

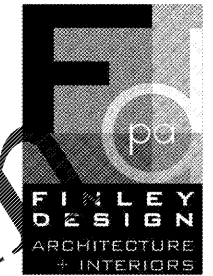

Finley Design PA
7806 nc hwy 751
Suite 110
Durham, NC 27713
919-493-8200
FINLEYDESIGNARCH.COM

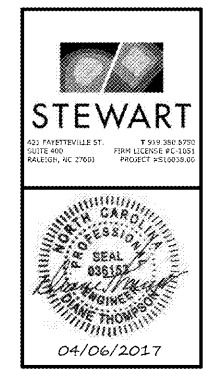

Westpoint 2 Durham, NC

REVISIONS

PROJECT:	S16038.00
DATE:	04/06/2017
DRAWN BY:	DR
CHECKED BY:	DJT

ROOF FRAMING SECTIONS AND DETAILS

S6.2