



\\VOLUMES\F DRIVE\FINLEY DESIGN\PROJECTS\1342 WESTPOINT 2\DRAWINGS\TITLEBLOCKS\1342-X-TB.DWG

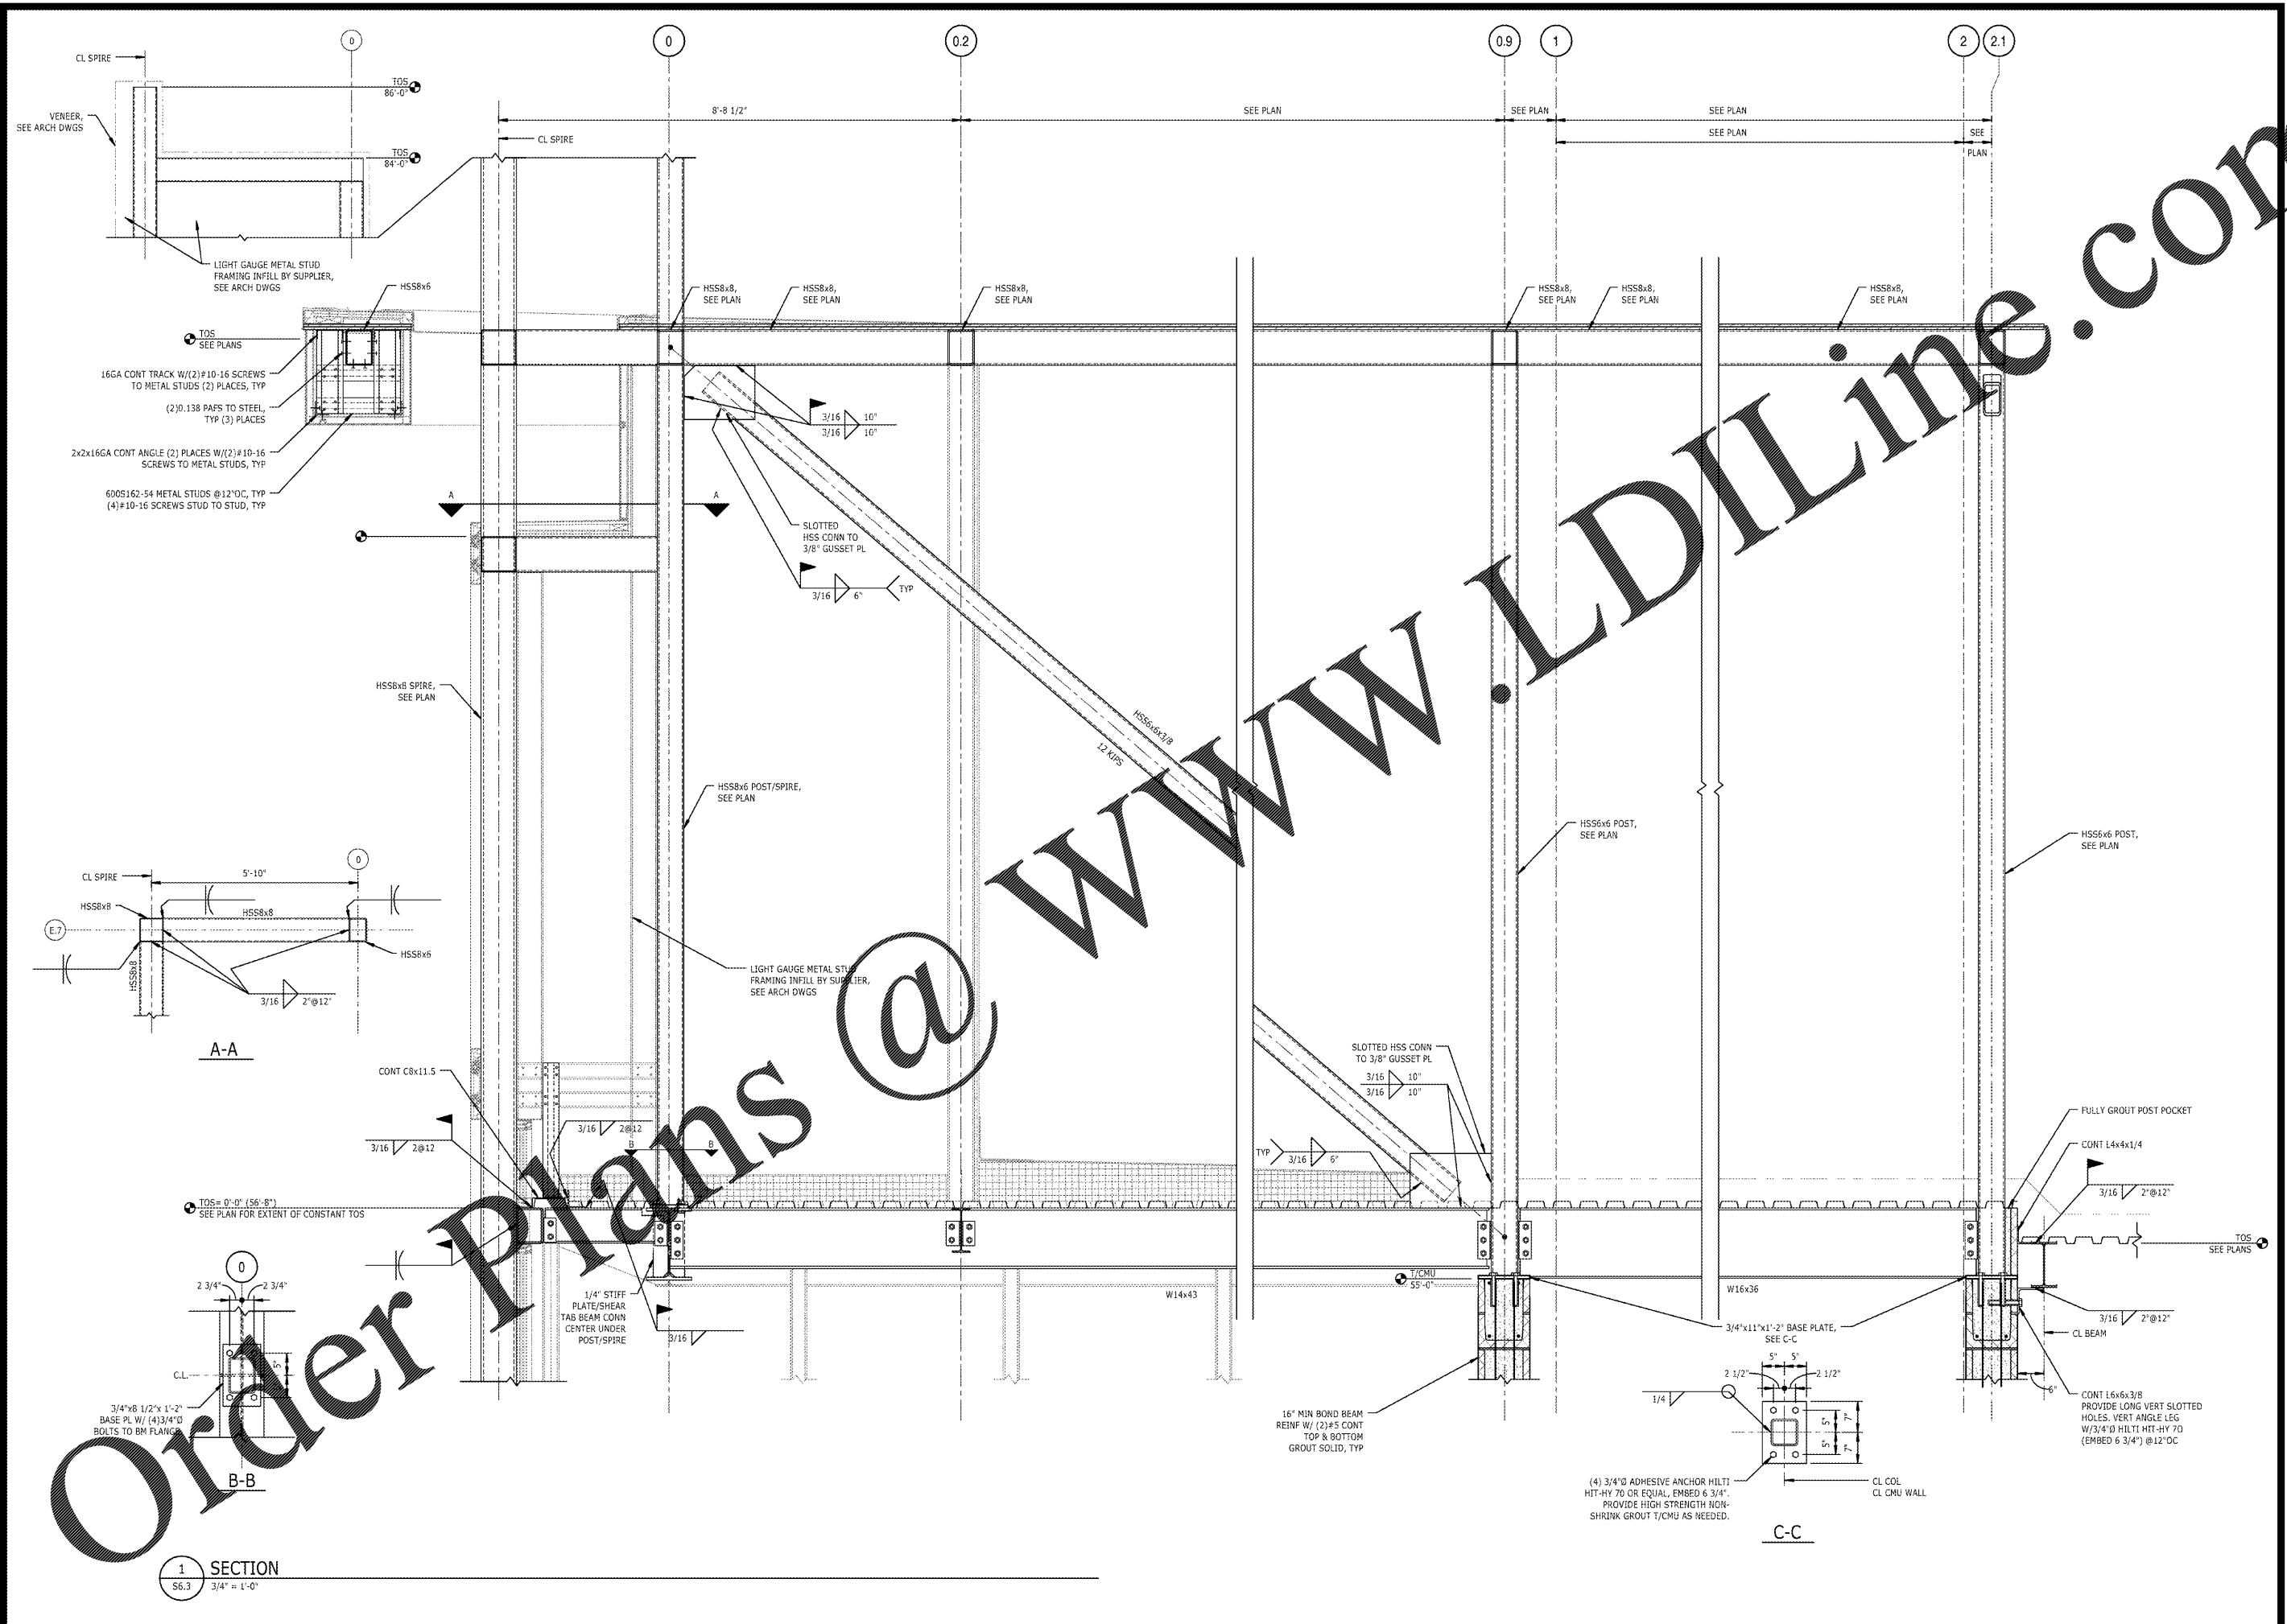


Order Plans @

WWW.LDILine.com

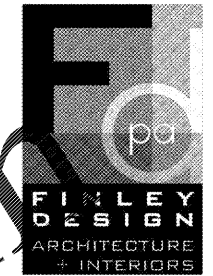

**Finley Design PA**  
7806 nc hwy 751  
Suite 110  
Durham, NC 27713  
919-493-8200  
FINLEYDESIGNARCH.COM

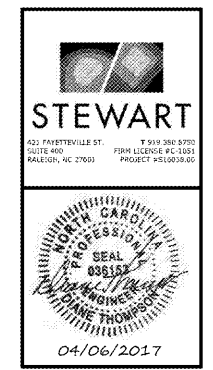

**Westpoint 2** Durham, NC

**REVISIONS**

NO.	DATE	DESCRIPTION

PROJECT: S16038.00  
DATE: 04/06/2017  
DRAWN BY: DR  
CHECKED BY: DJT

**ROOF FRAMING SECTIONS AND DETAILS**

**S6.3**