


REVISIONS


PROJECT: S16038.00  
DATE: 04/06/2017  
DRAWN BY: DR  
CHECKED BY: DJT

ROOF FRAMING  
SECTIONS AND  
DETAILS

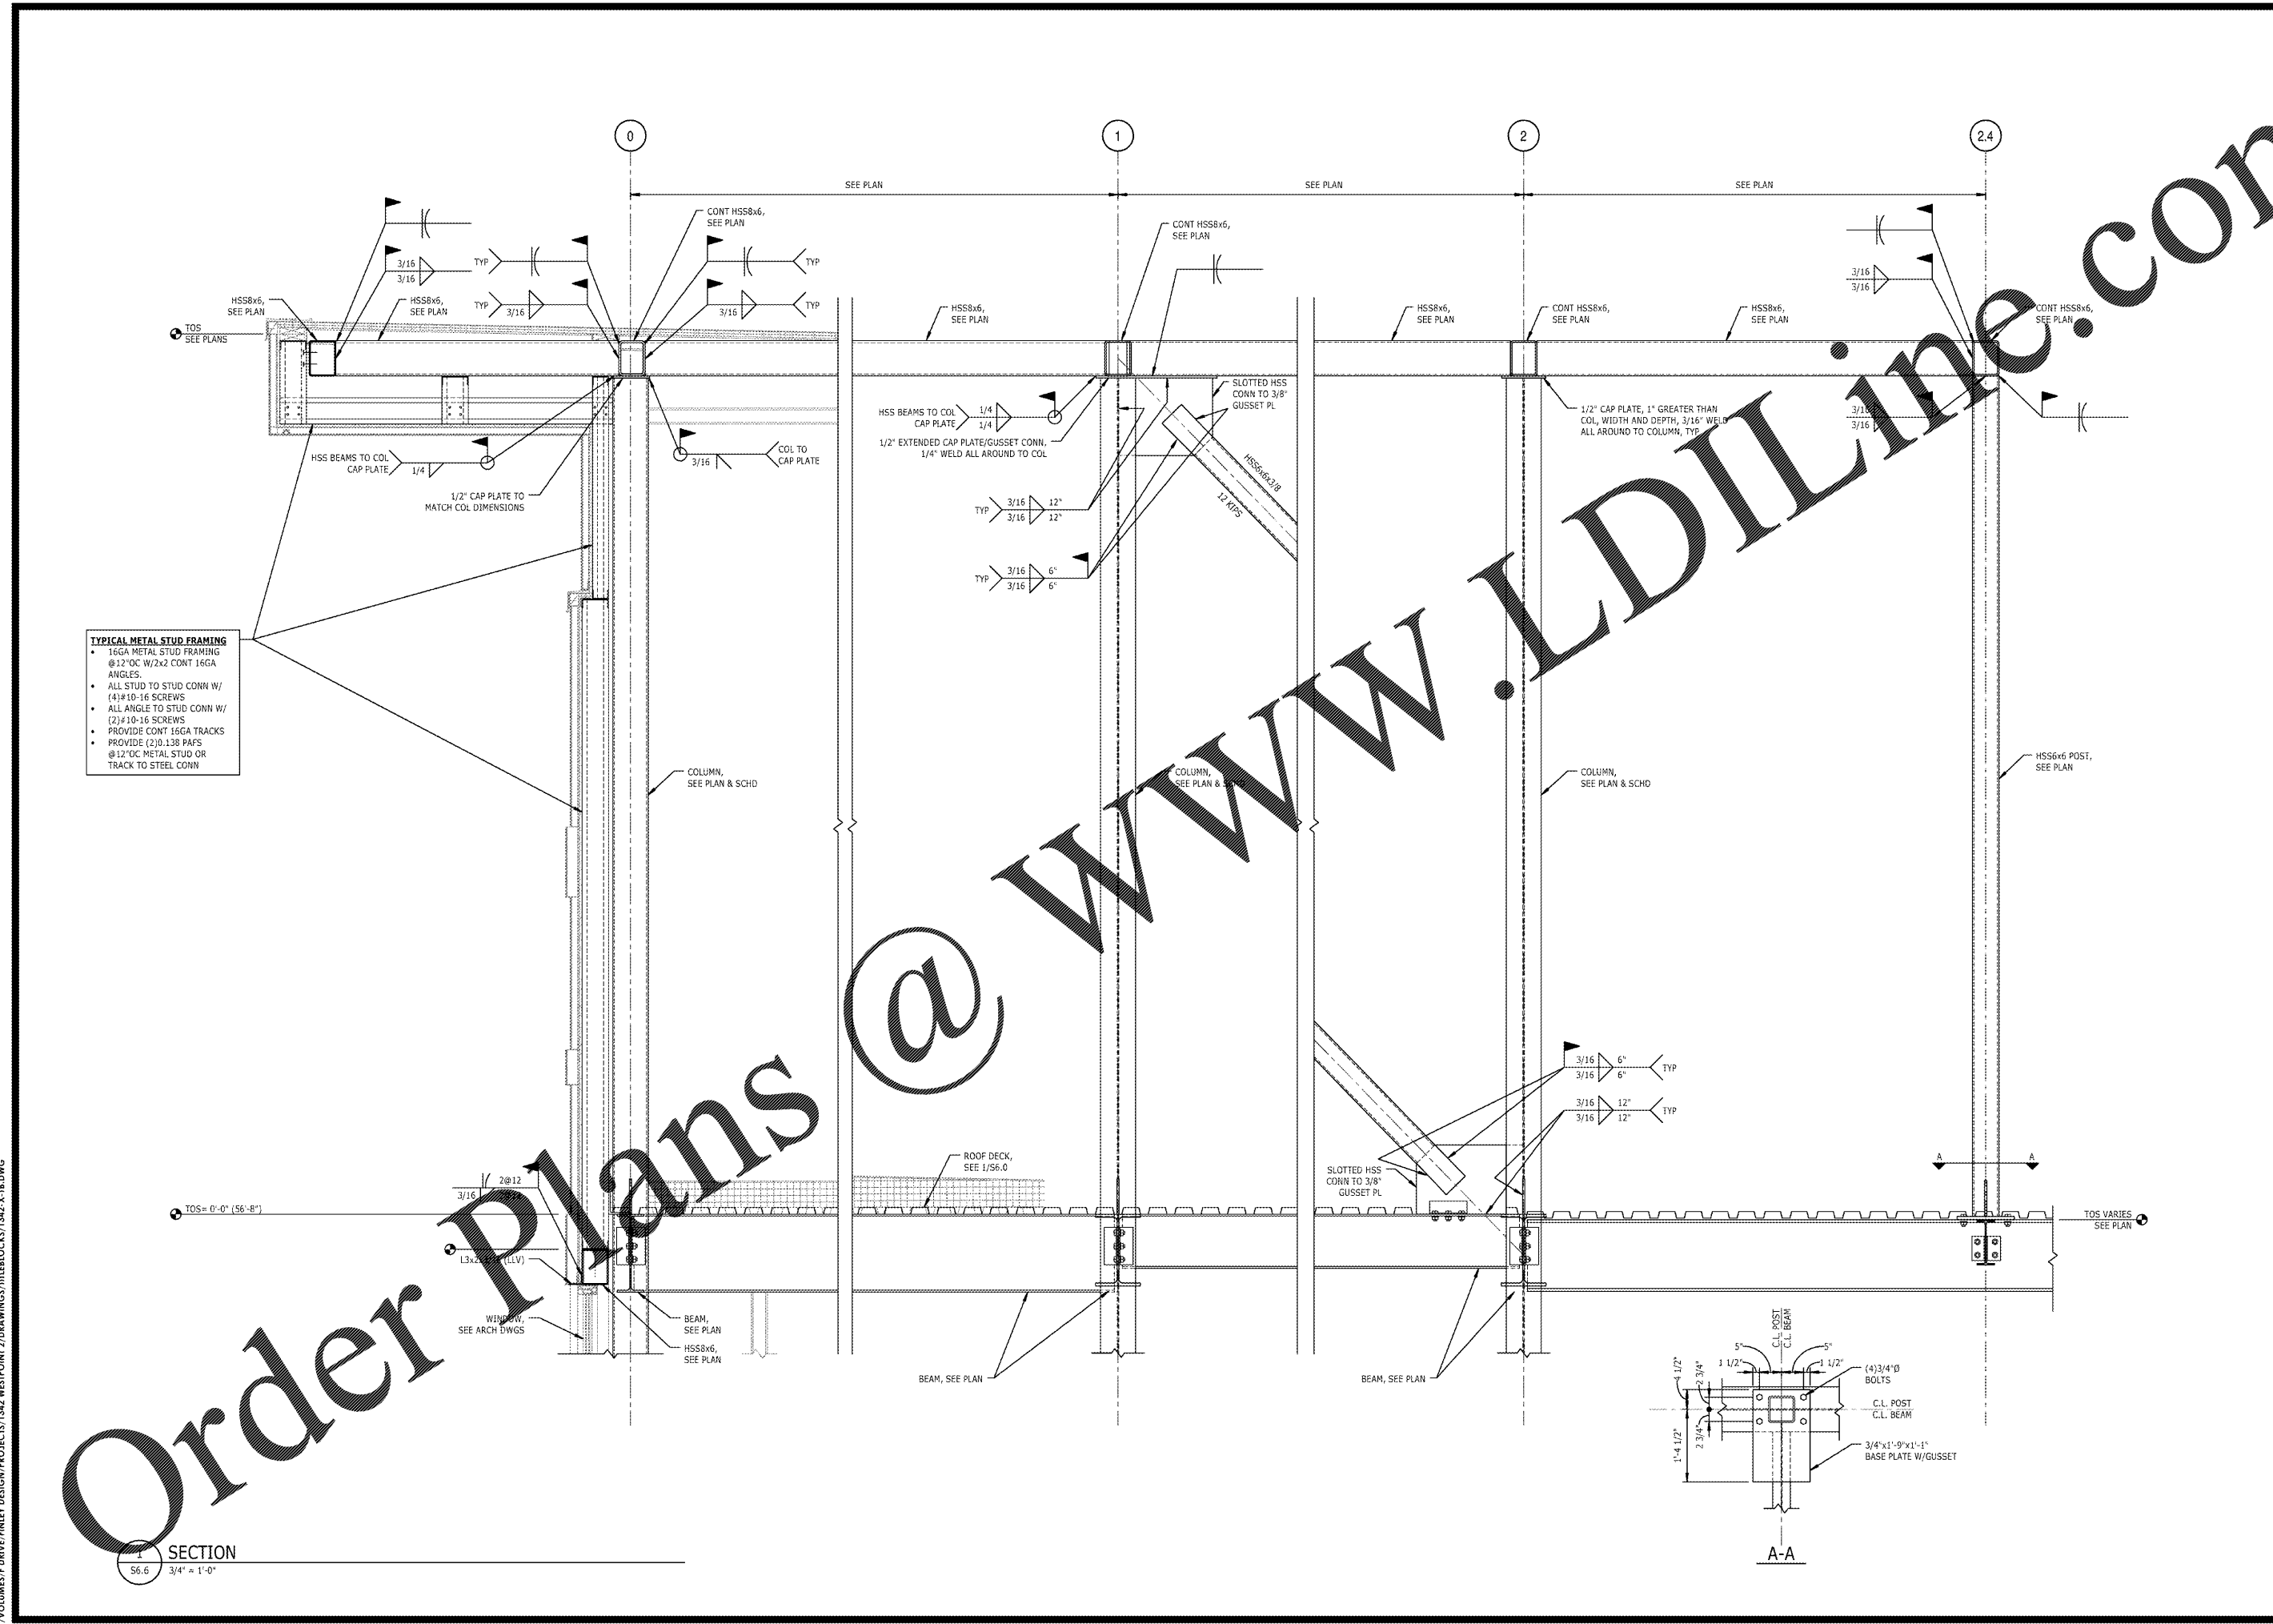

**TYPICAL METAL STUD FRAMING**

- 16GA METAL STUD FRAMING @ 12" OC W/2x2 CONT 16GA ANGLES.
- ALL STUD TO STUD CONN W/ (4)#10-16 SCREWS
- ALL ANGLE TO STUD CONN W/ (2)#10-16 SCREWS
- PROVIDE CONT 16GA TRACKS
- PROVIDE (2)#0.138 PAFS @ 12" OC METAL STUD OR TRACK TO STEEL CONN

Order Plans @ WWW.LDILINE.COM

/VOLUMES/F DRIVE/FINLEY DESIGN/PROJECTS/1342 WESTPOINT 2/DRAWINGS/TITLEBLOCKS/1342-X-TB.DWG

SECTION 1  
S6.6 3/4" = 1'-0"