


**TYPICAL METAL STUD FRAMING**

- 16GA METAL STUD FRAMING @12"OC W/2x2 CONT 16GA ANGLES.
- ALL STUD TO STUD CONN W/ (4)#10-16 SCREWS
- ALL ANGLE TO STUD CONN W/ (2)#10-16 SCREWS
- PROVIDE CONT 16GA TRACKS
- PROVIDE (2)0.138 PAFS @12"OC METAL STUD OR TRACK TO STEEL CONN

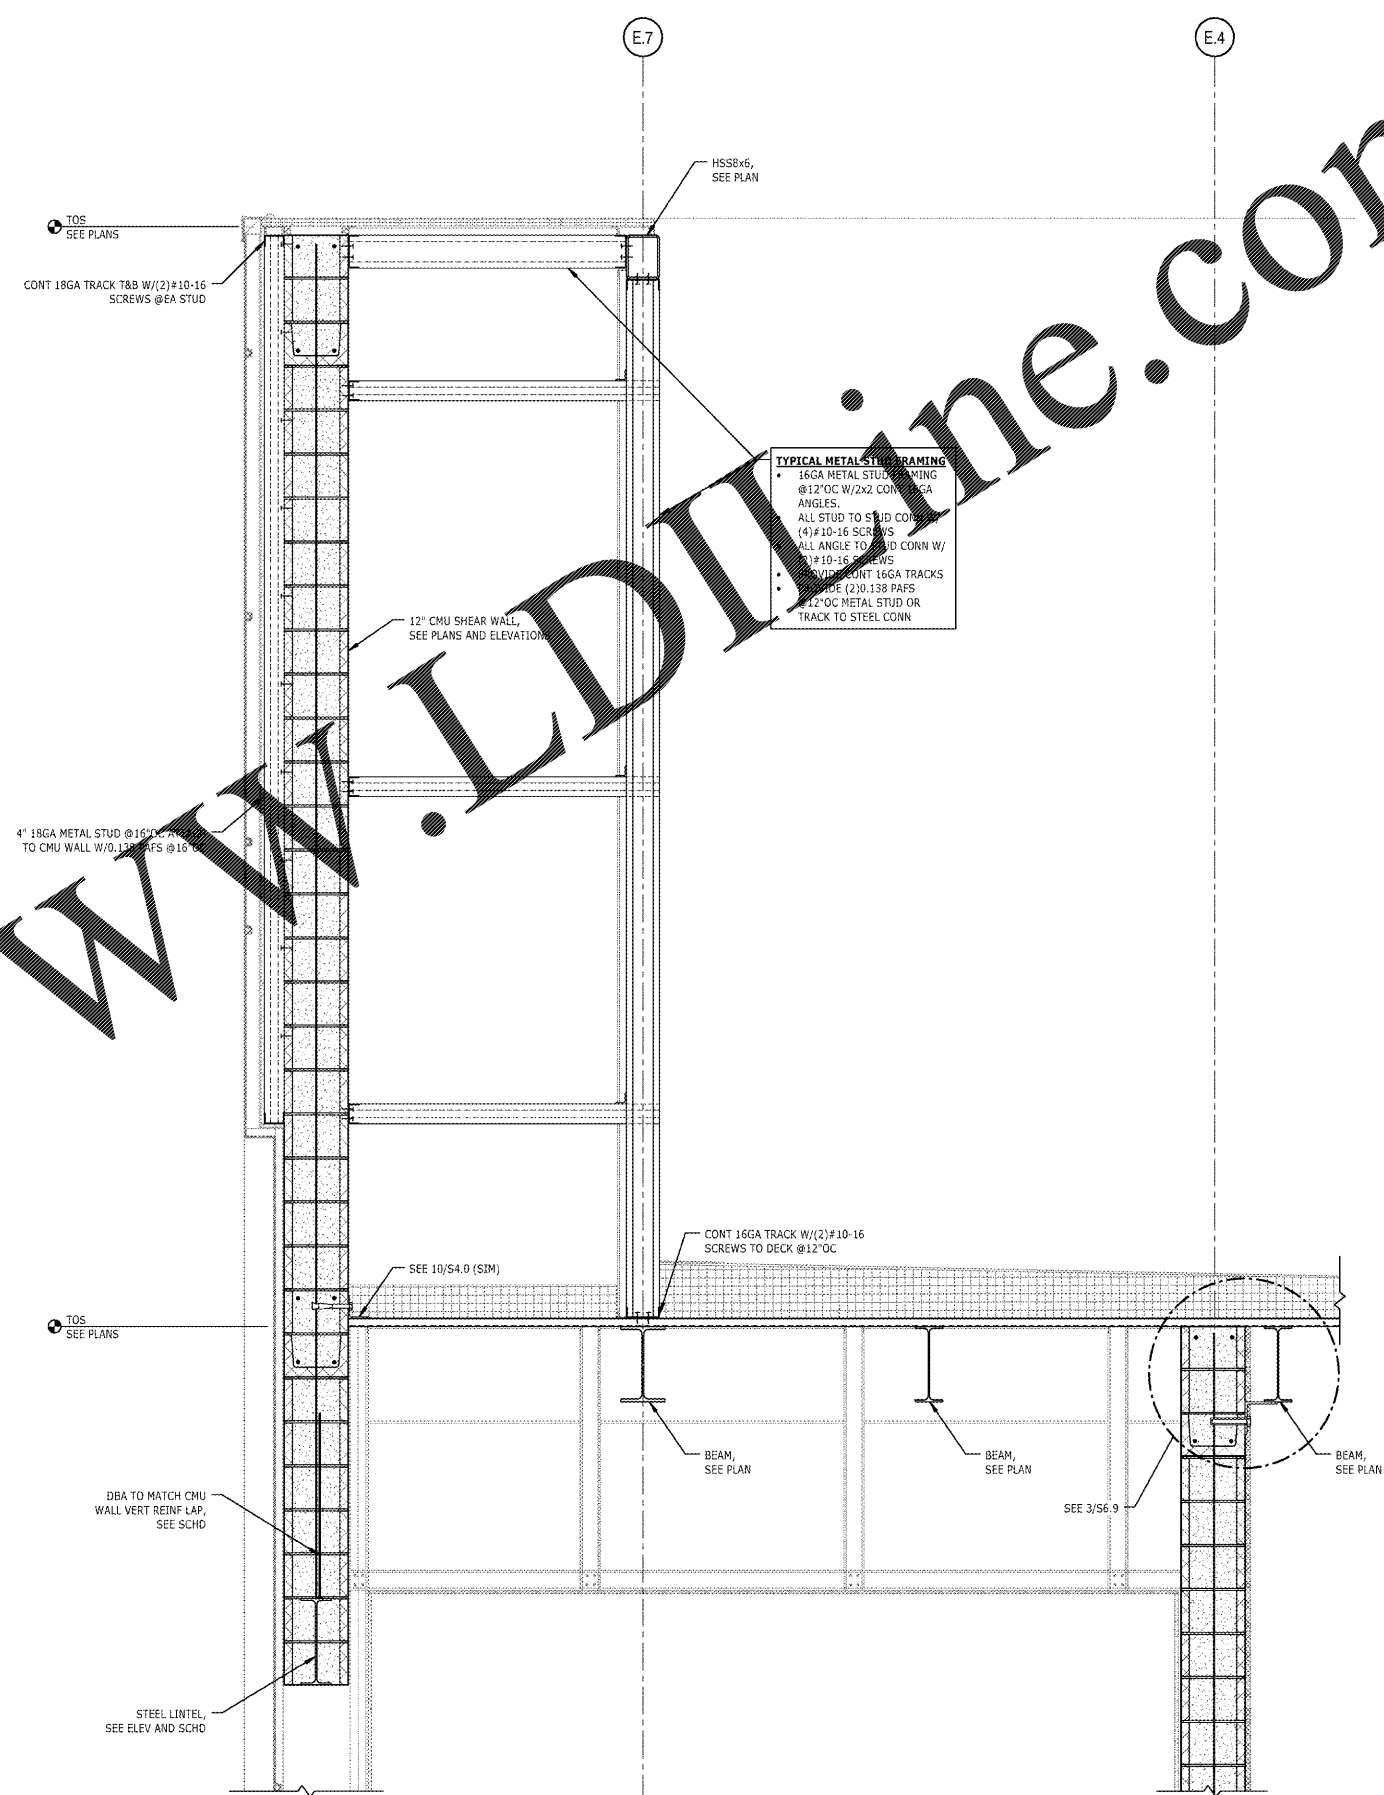

**TYPICAL METAL STUD FRAMING**

- 16GA METAL STUD FRAMING @12"OC W/2x2 CONT 16GA ANGLES.
- ALL STUD TO STUD CONN W/ (4)#10-16 SCREWS
- ALL ANGLE TO STUD CONN W/ (2)#10-16 SCREWS
- PROVIDE CONT 16GA TRACKS
- PROVIDE (2)0.138 PAFS @12"OC METAL STUD OR TRACK TO STEEL CONN

1 SECTION  
S6.8 3/4" = 1'-0"

2 SECTION  
S6.8 3/4" = 1'-0"

Order Plans @

WWW.LDOnline.com



**Finley Design PA**  
7806 nc hwy 751  
Suite 110  
Durham, NC 27713  
919-493-8200  
FINLEYDESIGNARCH.COM



**Westpoint 2 Durham, NC**

REVISIONS	

PROJECT: S16038.00  
DATE: 04/06/2017  
DRAWN BY: DR  
CHECKED BY: DJT

ROOF FRAMING SECTIONS AND DETAILS

S6.8