


L:\2016-R\16-01941.XPSA.DWG

Order Plans @

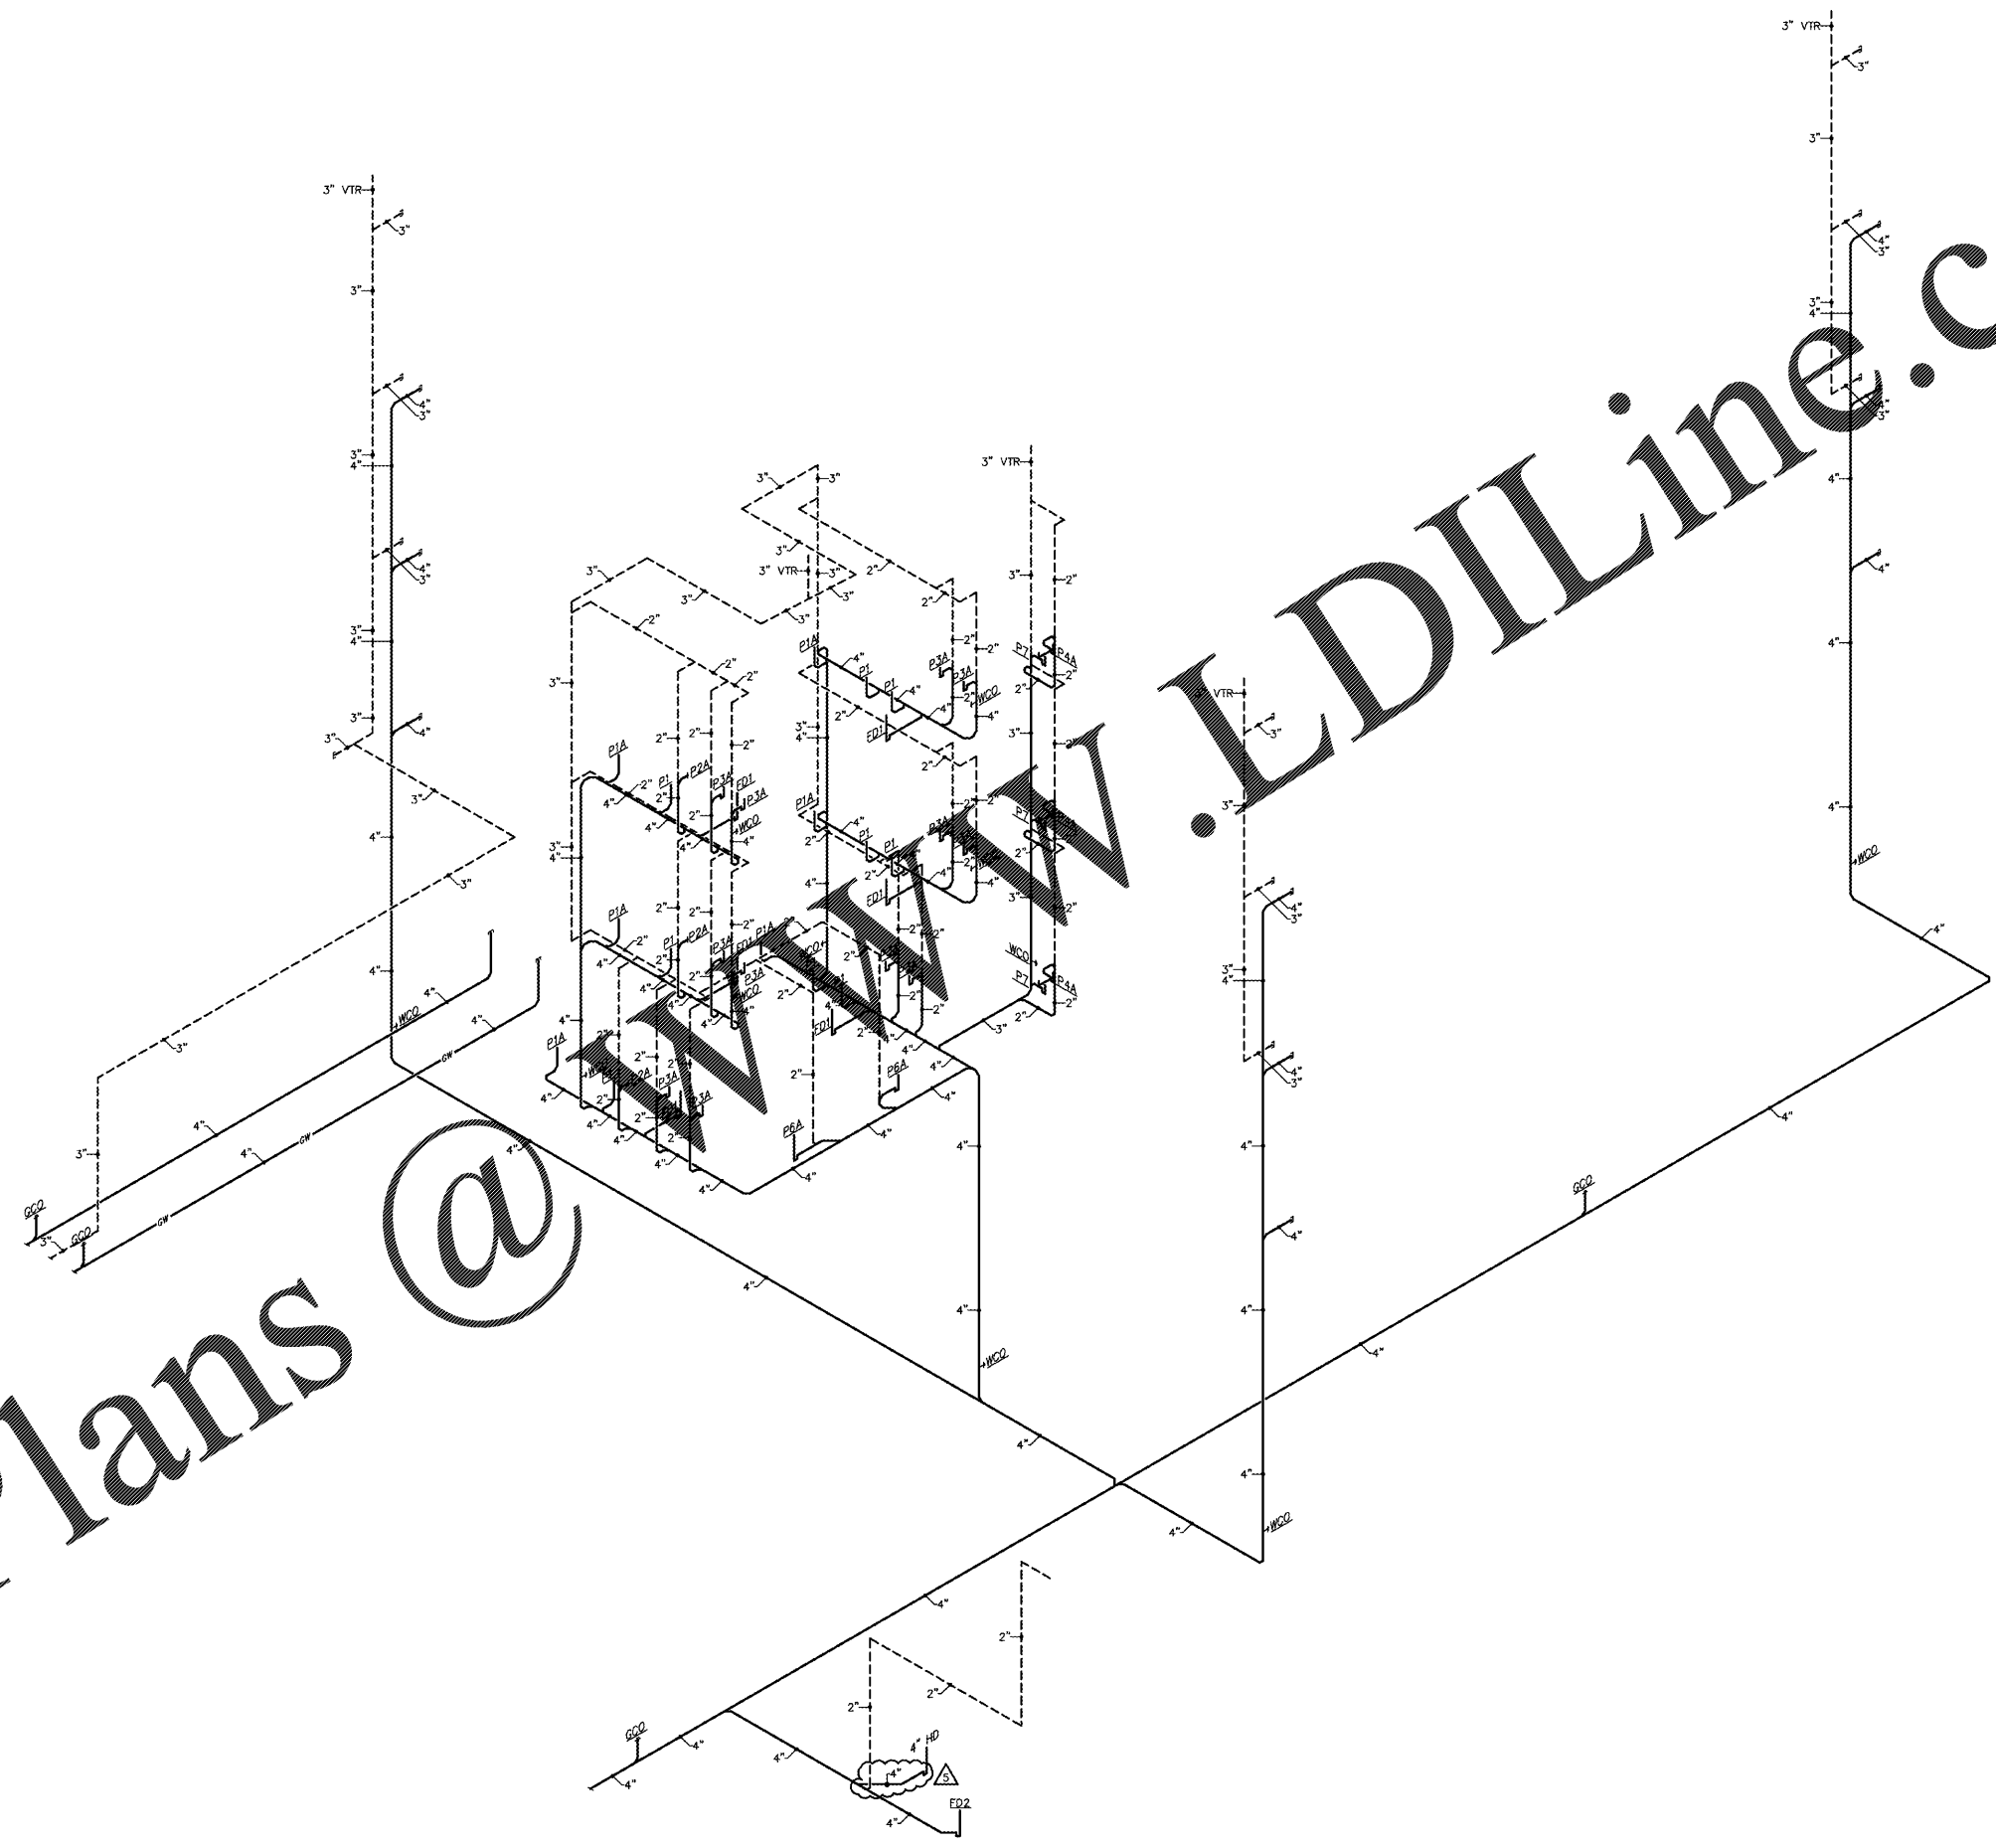

1 WASTE AND VENT RISER DIAGRAM
NOT TO SCALE

www.LDILine.com



FINLEY DESIGN PA
 7806 NC HWY 751
 SUITE 110
 DURHAM, NC 27713
 P 919-493-8200
 F 919-493-8113
 FINLEYDESIGNARCH.COM



WESTPOINT 2
DURHAM, NC

REVISIONS

2	PERMIT COMMENTS	04/24/17
1	2017-08-08 PLUMBING COMMENTS	

PROJECT: 1342
 DATE: 11/11/16
 DRAWN BY: GCF
 CHECKED BY: GCF

WASTE & VENT
 RISER DIAGRAM

P3.1
 10 of 11