



Order Plans

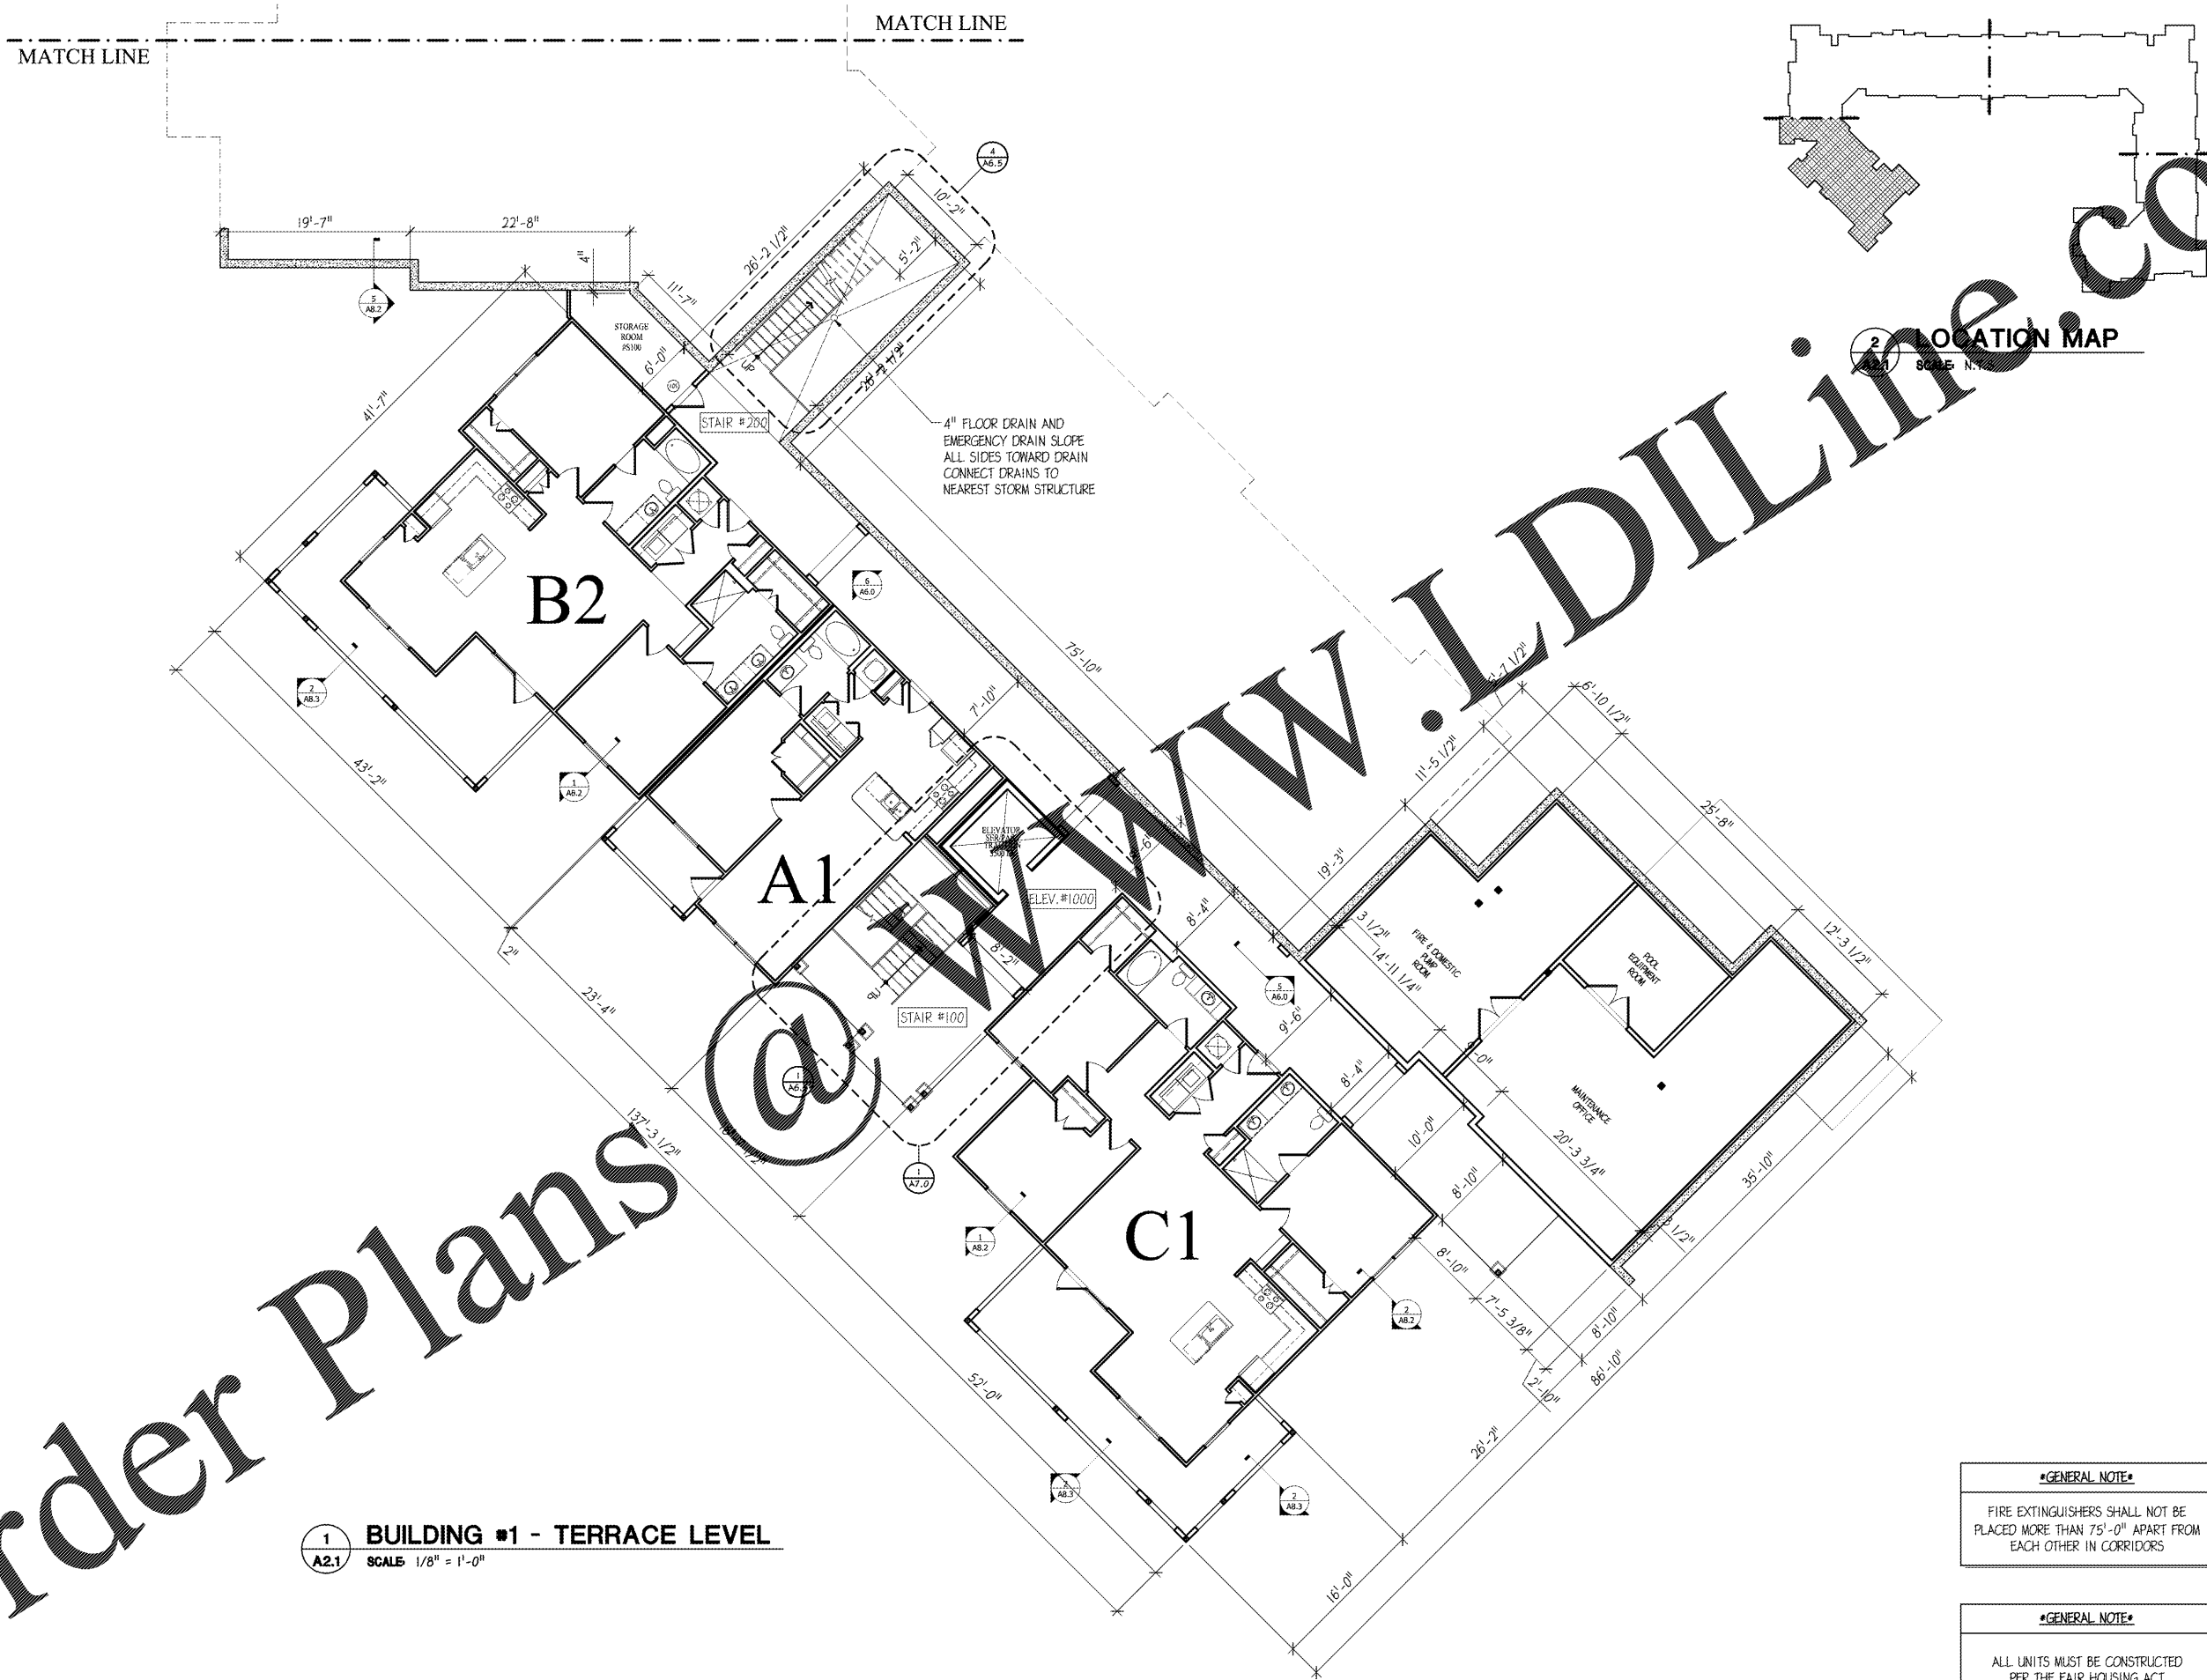

1 BUILDING #1 - TERRACE LEVEL
A2.1 SCALE 1/8" = 1'-0"

GENERAL NOTE
FIRE EXTINGUISHERS SHALL NOT BE PLACED MORE THAN 75'-0" APART FROM EACH OTHER IN CORRIDORS

GENERAL NOTE
ALL UNITS MUST BE CONSTRUCTED PER THE FAIR HOUSING ACT

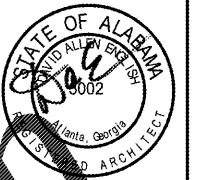

PUCCIANO & ENGLISH, INC.
ARCHITECTS, AIA
3884 MERCER UNIVERSITY DRIVE, SUITE 110
ATLANTA, GA 30341
PH 770-457-6823; FAX 770-451-0892
denGLISH@pucciano-english.com



JOB No: 1701

DRAWN BY:

CHECK BY:

JOB PROGRESS:

ITEM	DATE
PRICING SET	07-14-2017
PERMIT SET	02-26-2018

REVISIONS:
DATE NO:

This drawing, as an instrument of service, is and shall remain the property of the Architects and shall not be reproduced, published or used in any way without the permission of the Architect.

Legacy at Jones Farm Phase 2
HUNTSVILLE, ALABAMA
AN APARTMENT COMMUNITY FOR
RBJ BAILEY, LLC

BUILDING PLANS
BUILDING # 1
SHEET NO.

A2.1