



2 LOCATION MAP
SCALE: N.T.S.

GENERAL NOTE
FIRE EXTINGUISHERS SHALL NOT BE PLACED MORE THAN 75'-0" APART FROM EACH OTHER IN CORRIDORS

GENERAL NOTE
ALL UNITS MUST BE CONSTRUCTED PER THE FAIR HOUSING ACT

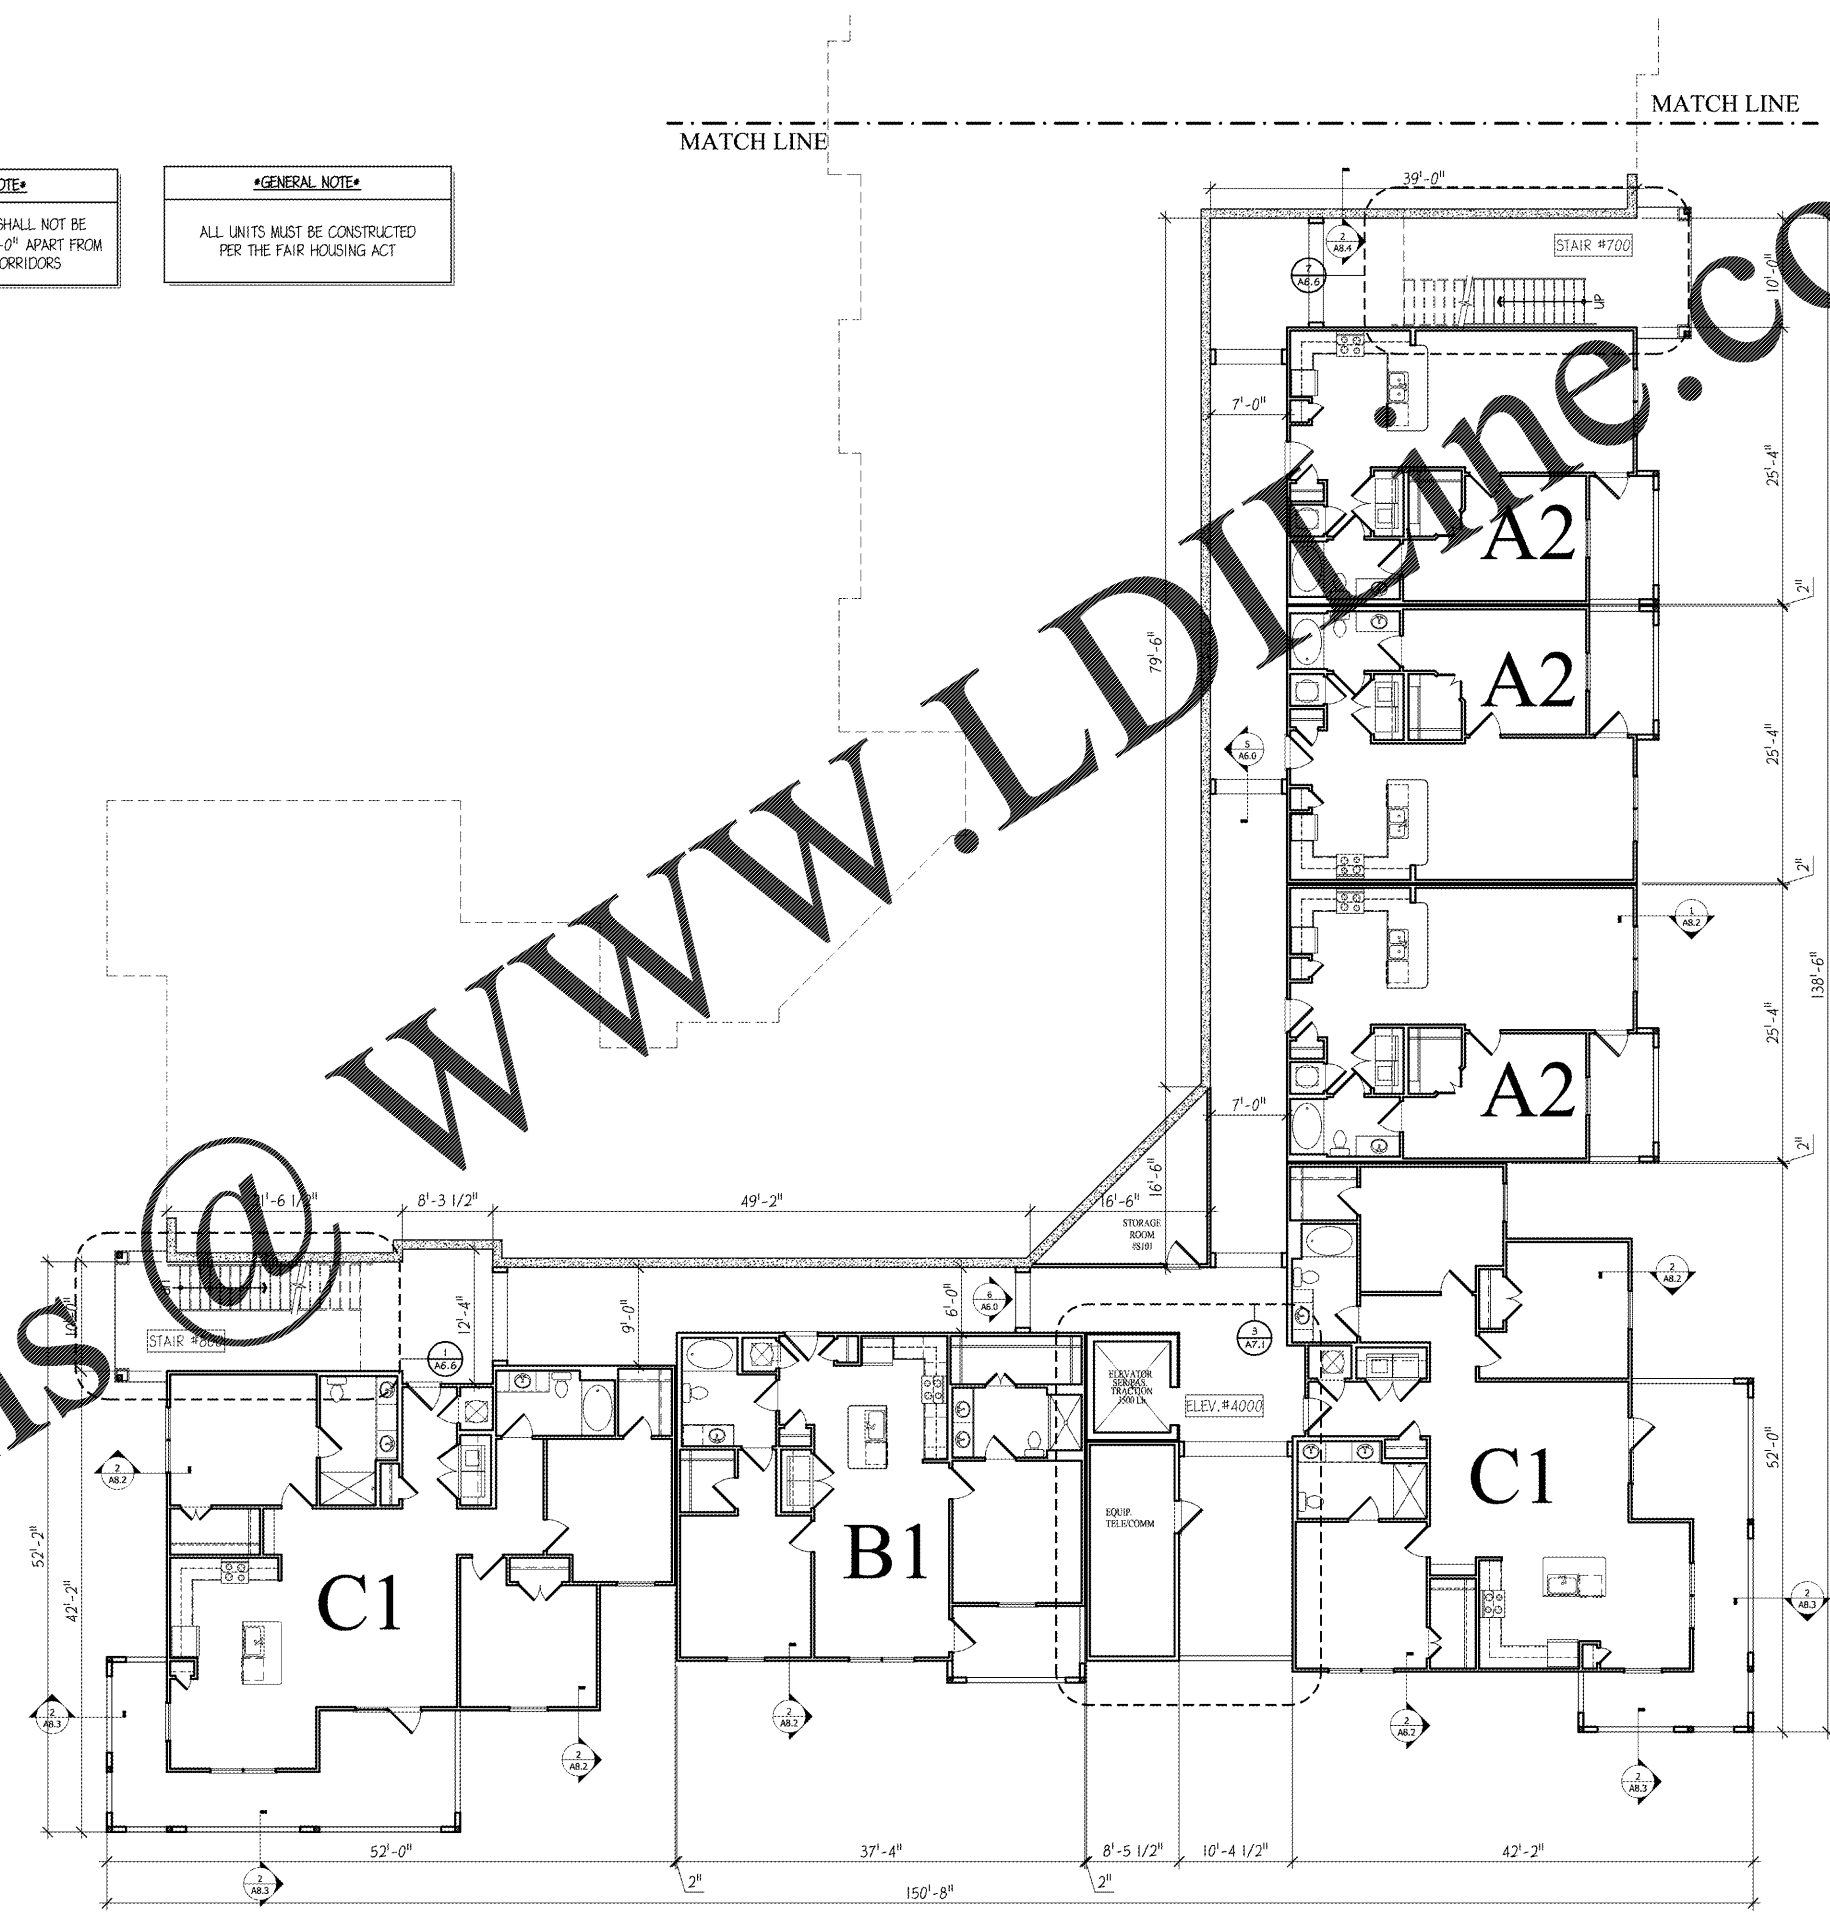

1 BUILDING #1 - TERRACE LEVEL
SCALE: 1/8" = 1'-0"

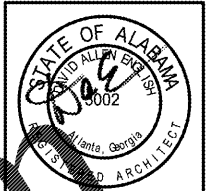

PUCCIANO & ENGLISH, INC.
ARCHITECTS, AIA
3084 MERCER UNIVERSITY DRIVE, SUITE 110
ATLANTA, GA 30334
PH 770-457-6823; FAX 770-451-0082
denGLISH@pucciano-english.com



JOB No: 1701
DRAWN BY:
CHECK BY:
JOB PROGRESS:
ITEM DATE
PRICING SET 07-14-2017
PERMIT SET 02-26-2018

REVISIONS:
DATE NO.

This drawing, as an instrument of service, is and shall remain the property of the Architects and shall not be reproduced, published or used in any way without the permission of the Architect.

Legacy at Jones Farm Phase 2
HUNTSVILLE, ALABAMA
AN APARTMENT COMMUNITY FOR
RBJ BAILEY, LLC

BUILDING PLANS
BUILDING # 1
SHEET NO.

A2.2

Order Plans @ WWW.LDLINE.COM